
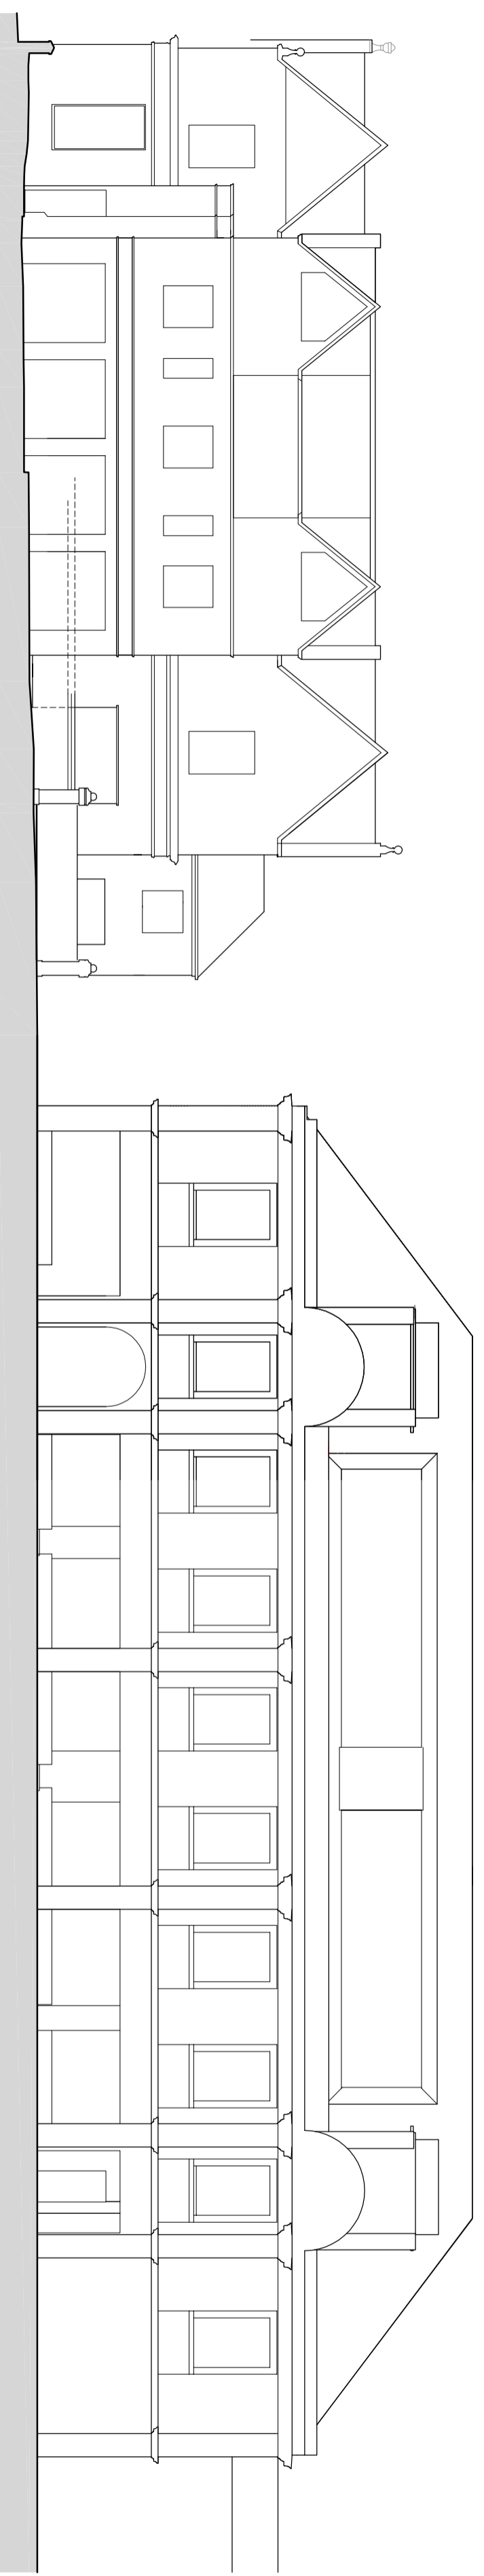
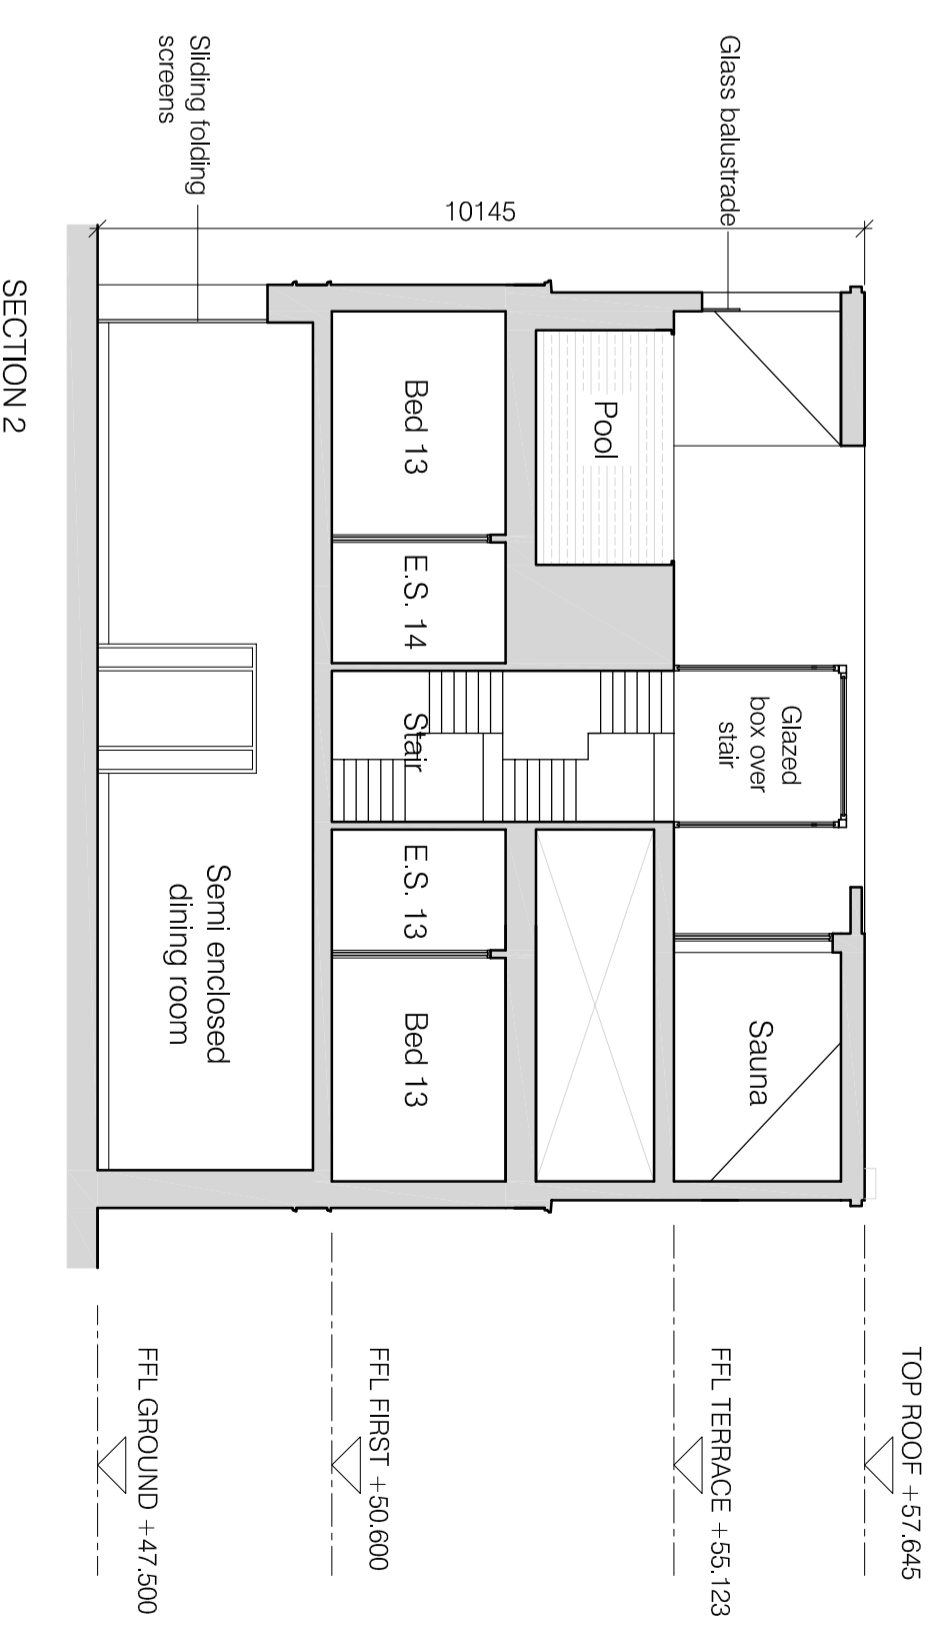


not scale. Contractors must check all dimensions on site before preparing production drawings or commencing any work. This drawing and its design is the copyright of LMC Architecture Limited and may not be reproduced in any form whatsoever without their prior express written consent.

Revision	Date	Revision note	Drawn by	Purpose of issue
A	11.12.24	Restaurant flue added to section 1	LM	Planning

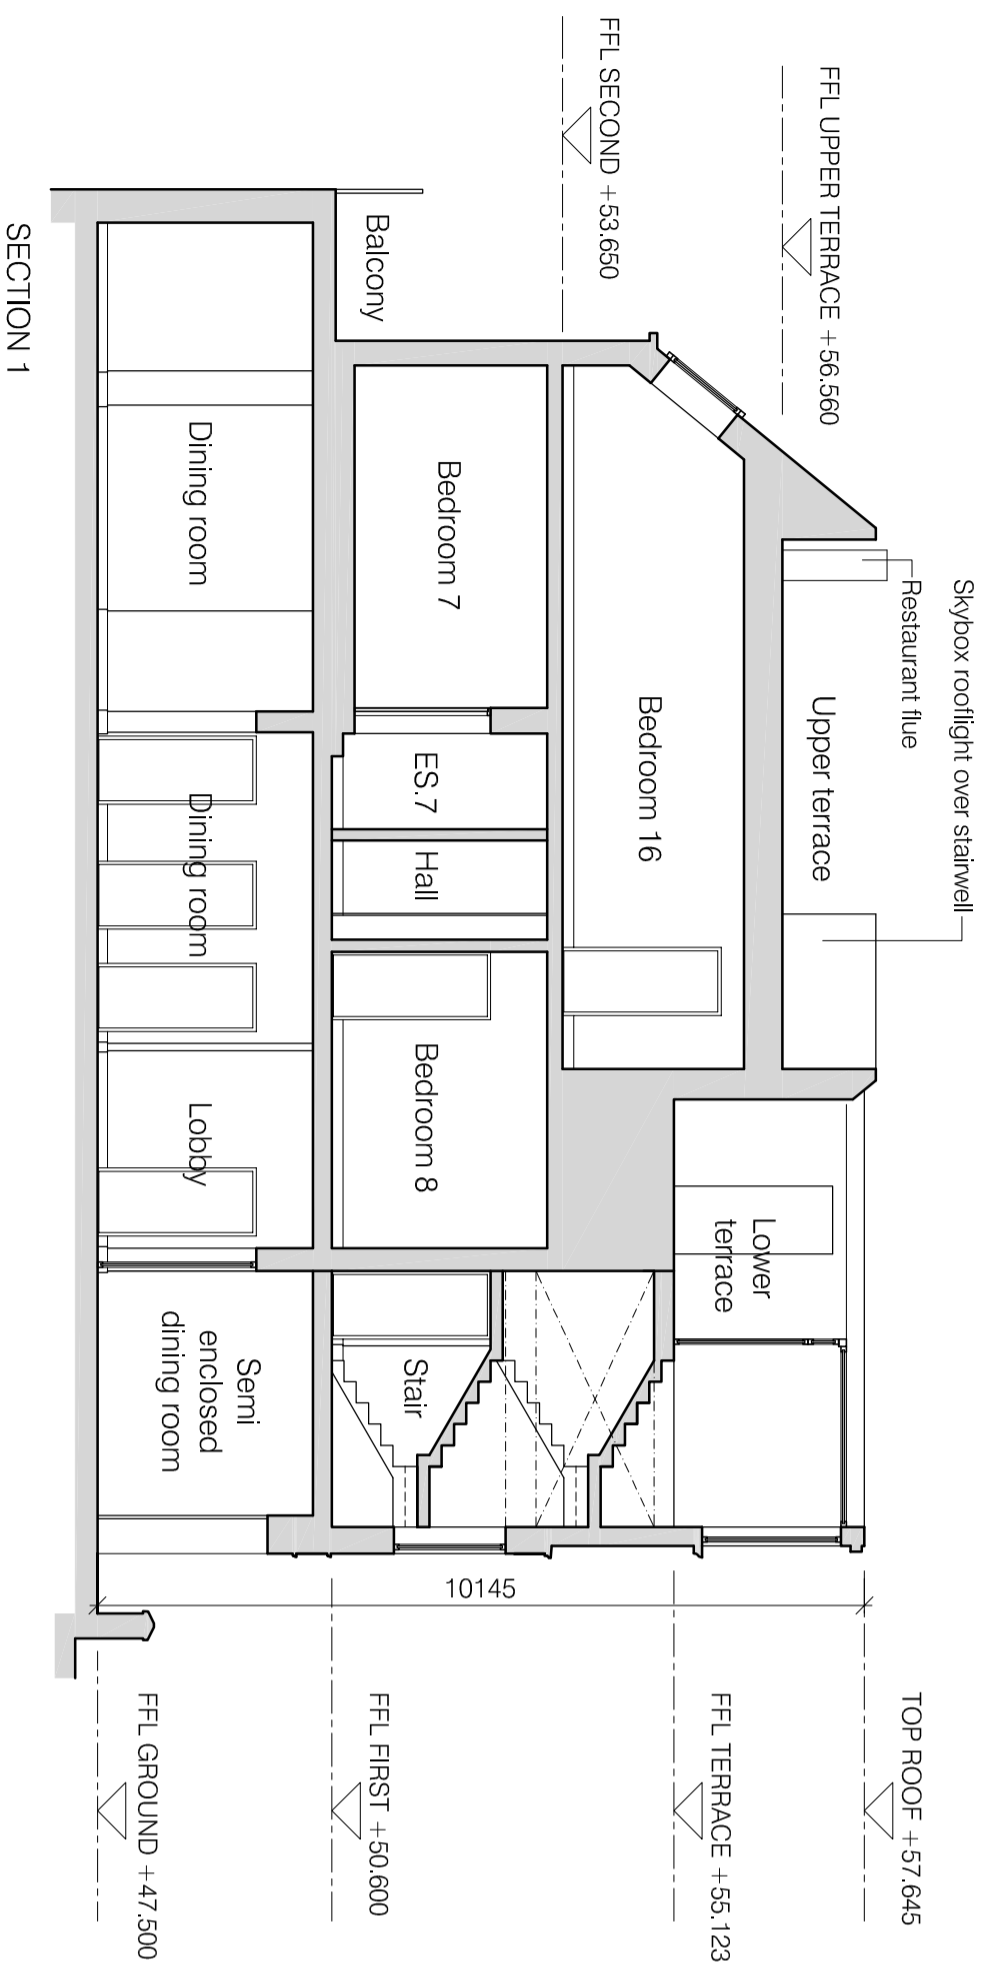

George Street Elevation of 69 King Street
STREET SCENE ELEVATION ALONG GEORGE STREET - 1:150

Re development at 1-3 George Street

Project	Drawing title	Scale
Inversion and extension to 69 King Street, Tollaly	Proposed Sections and Street Scene elevation along George Street	1:100 @ A2
Client	Drawing number	Date
Urban Corporation	2339-PL13 A	11.02.24
<p>LMC Architecture Limited Architectural design services</p> <p>4 Dovecote Drive, Lightenhill, Burnley, Lancashire, BB12 8XD Web: www.lmcarchitecture.co.uk</p>		