


Do not scale this drawing - In all cases figured dimensions to be followed
 All dimensions to be checked on site before work commences
 © This drawing is the copyright of DTZ and may not be reproduced in part or in whole without prior written permission

Notes

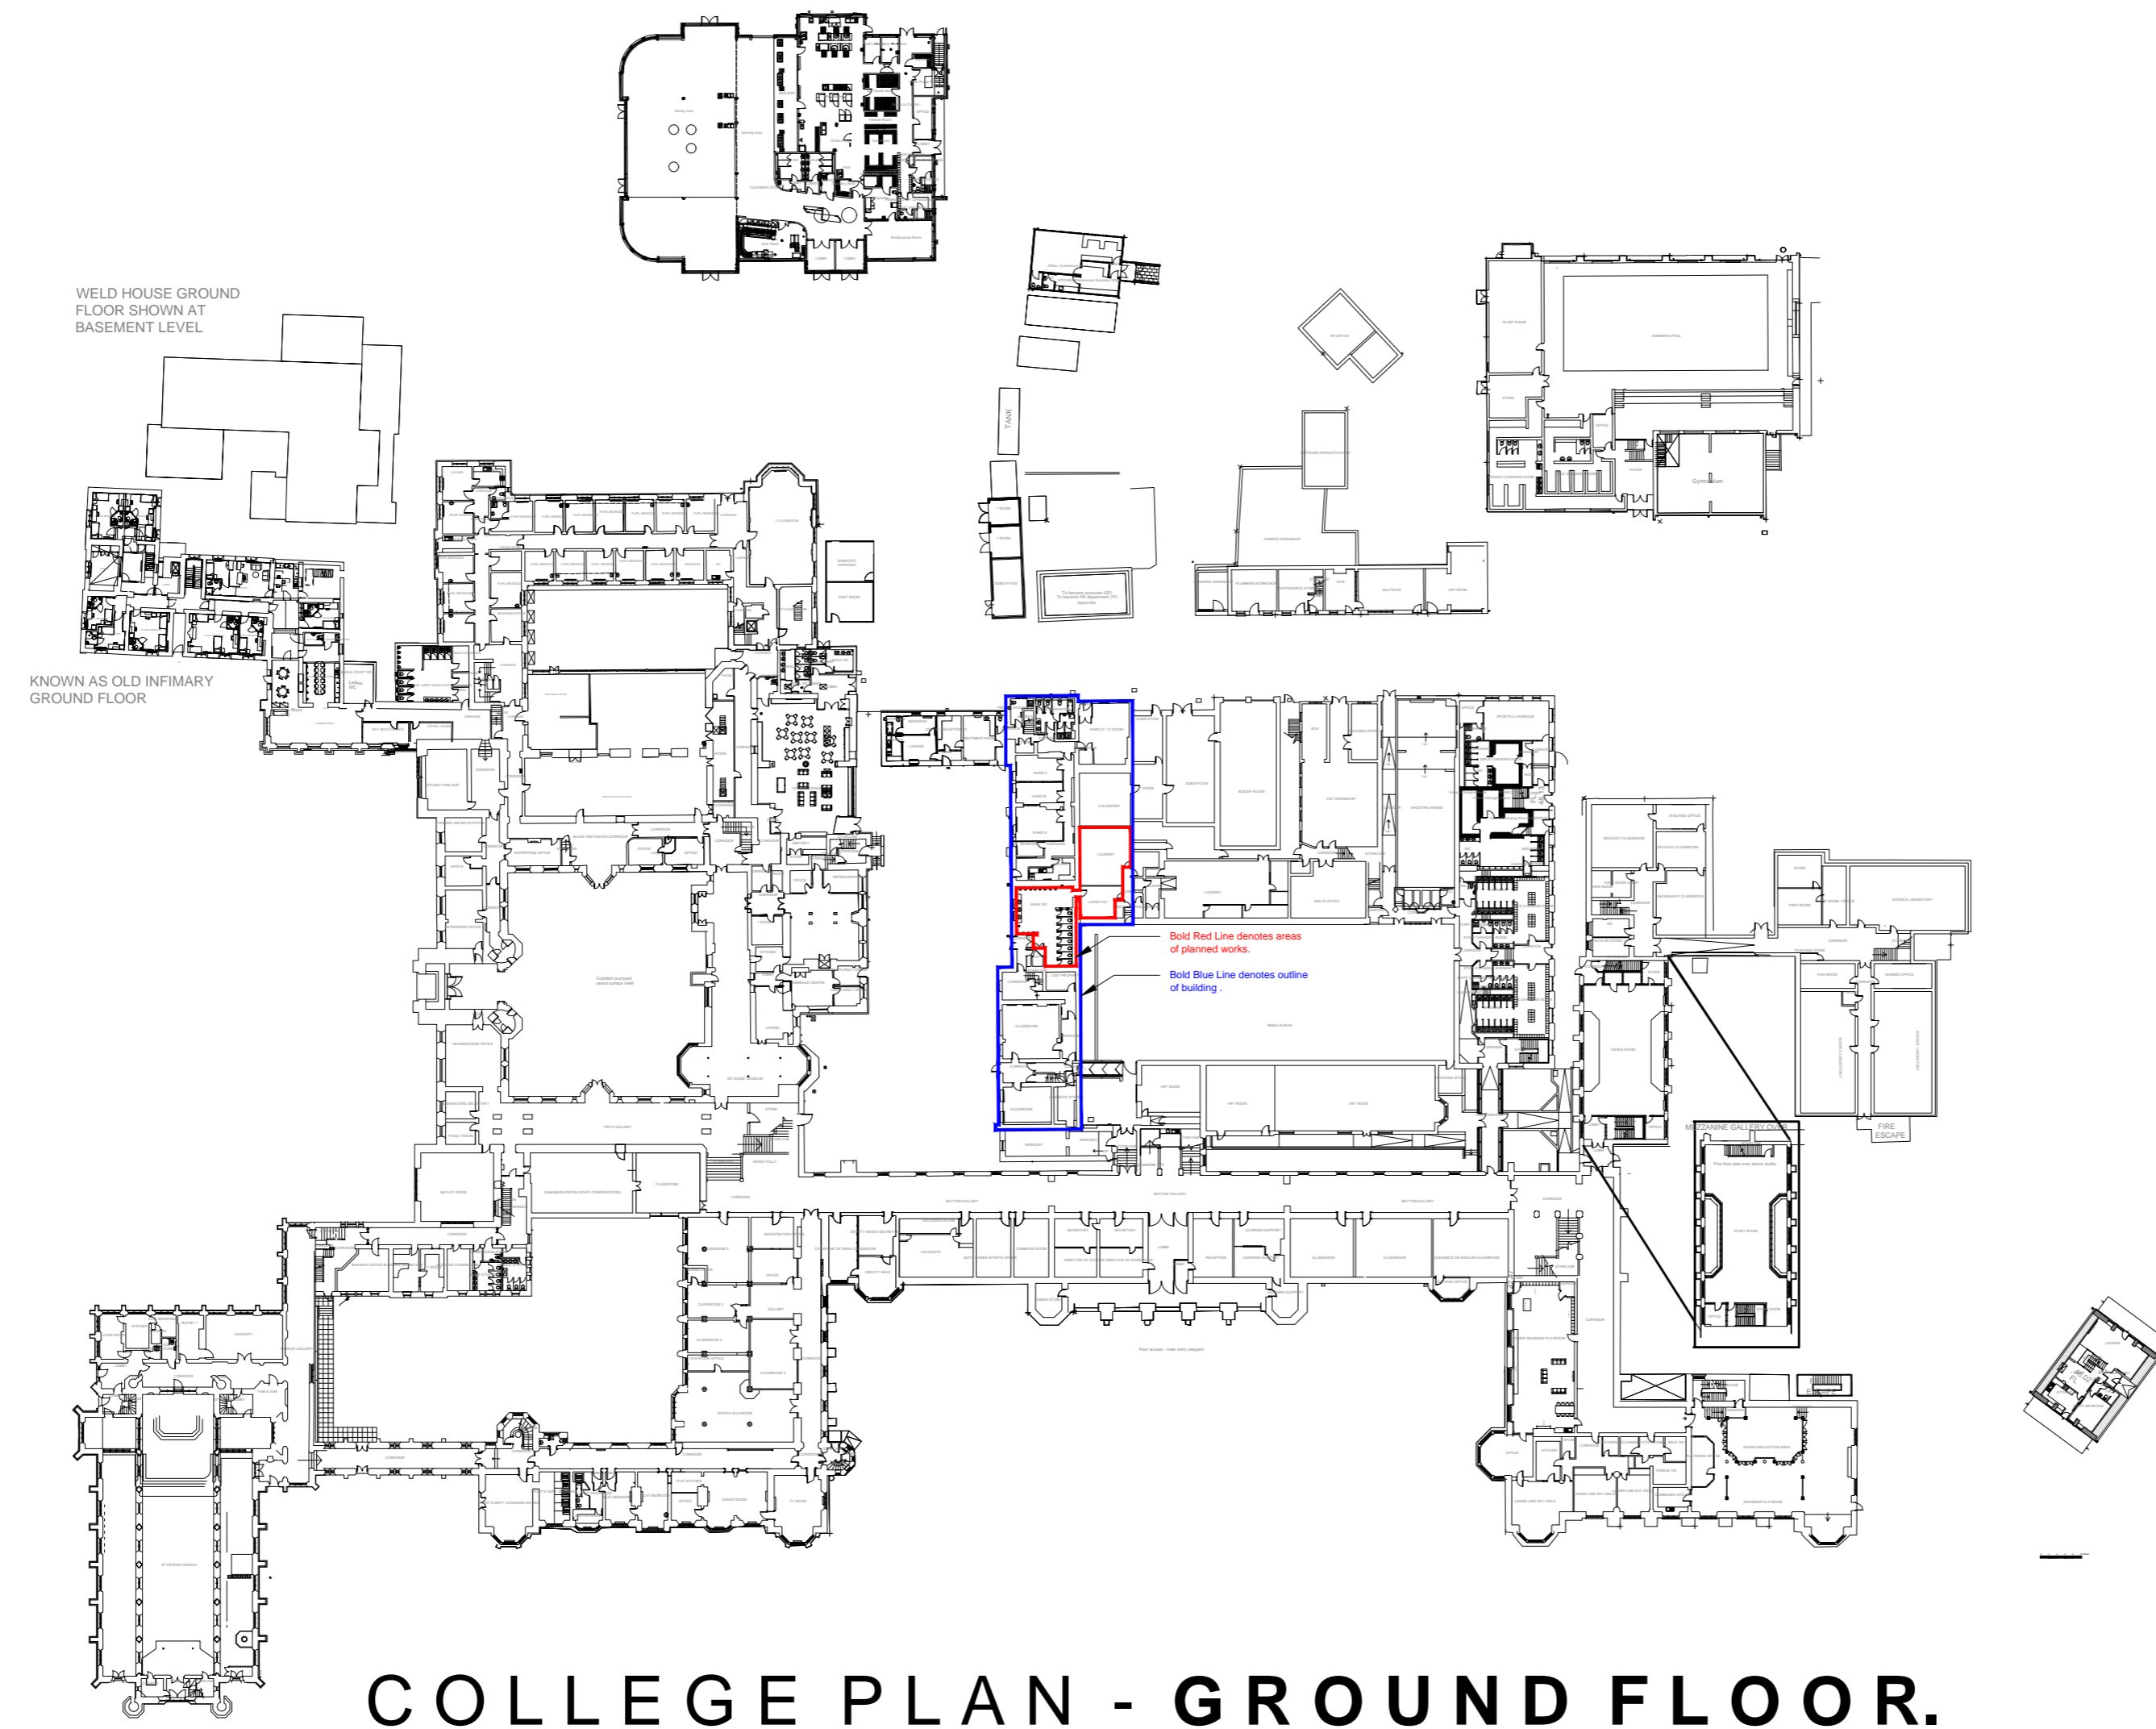

COLLEGE PLAN - GROUND FLOOR.

Revision	Description	Date	Drawn



Project and Building Consultancy
 North West

No. 1 Marsden Street
 Manchester
 M2 1HW

Tel: +44 (0) 161 236 9595
 Fax: +44 (0) 121 228 7097

www.dtz.com

Client: **Stonyhurst College.**

Project: **Brothers Walk - WC & Shower Facilities.**

Drawing: **College Plan - Ground Floor Existing.**

Scale: 1:750 @ A2 Drawn by: **SS.**

Date: **18.07.24** Checked by: **PK.**

Drawing Number: **723.08** Revision: **B.**

