


<36580>

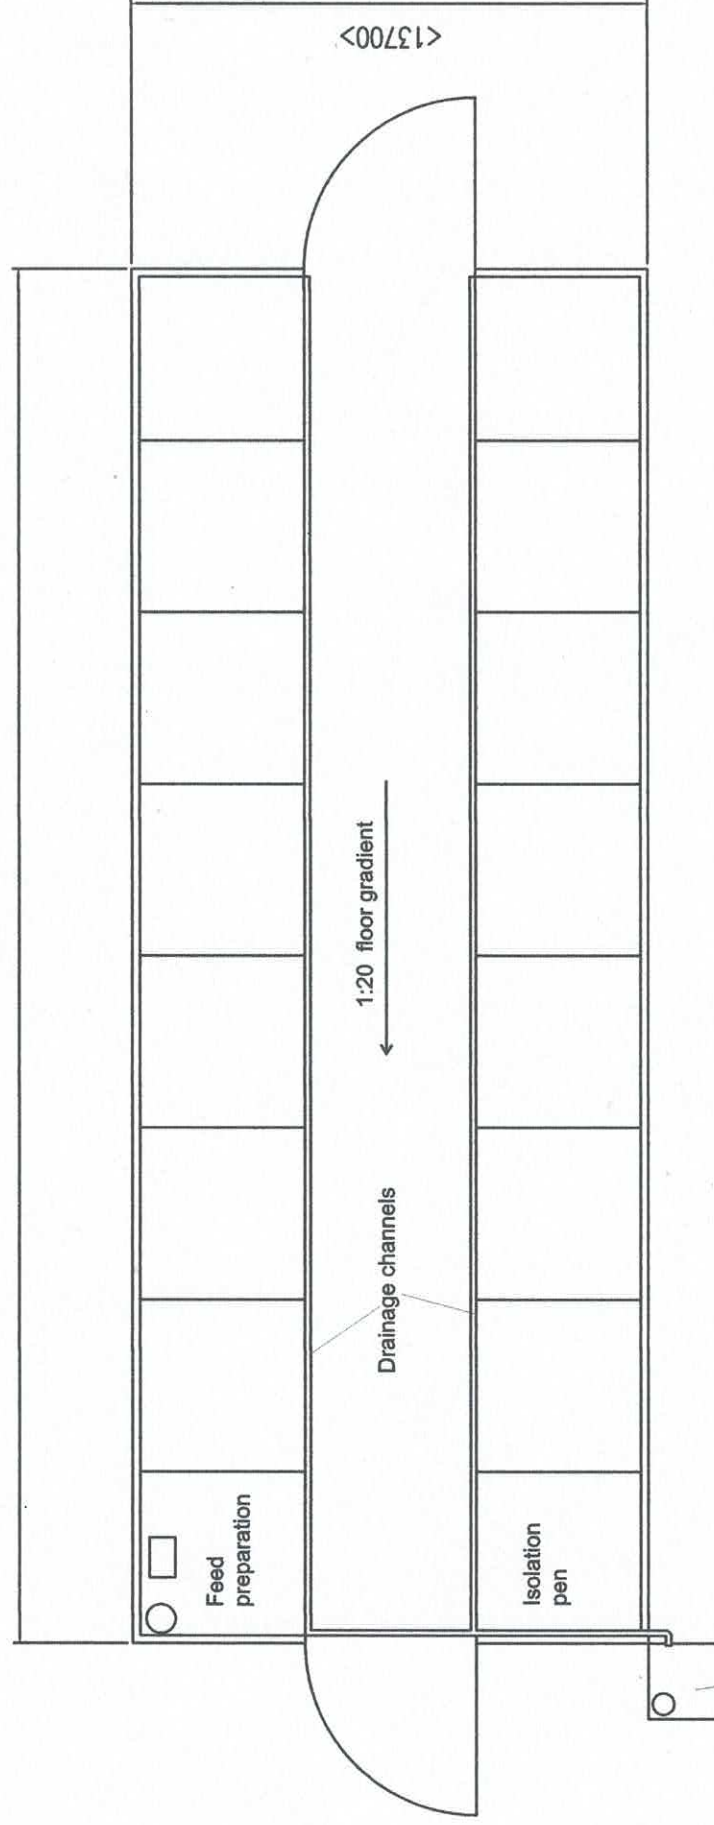

Floor Plan
1:200 @ A3

Liquor tank (see attached plan)