



East Elevation

Raised ridgecap (see detail)

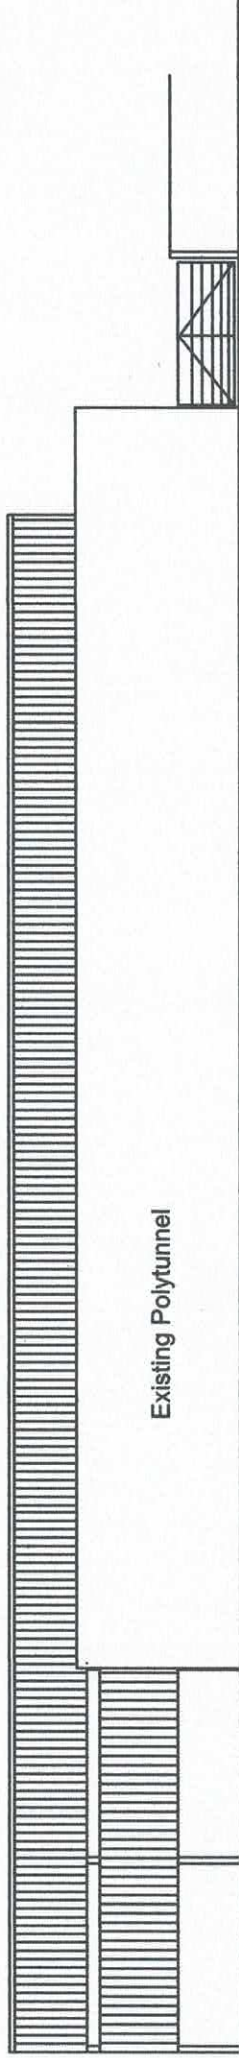


Existing Polytunnel

West Elevation

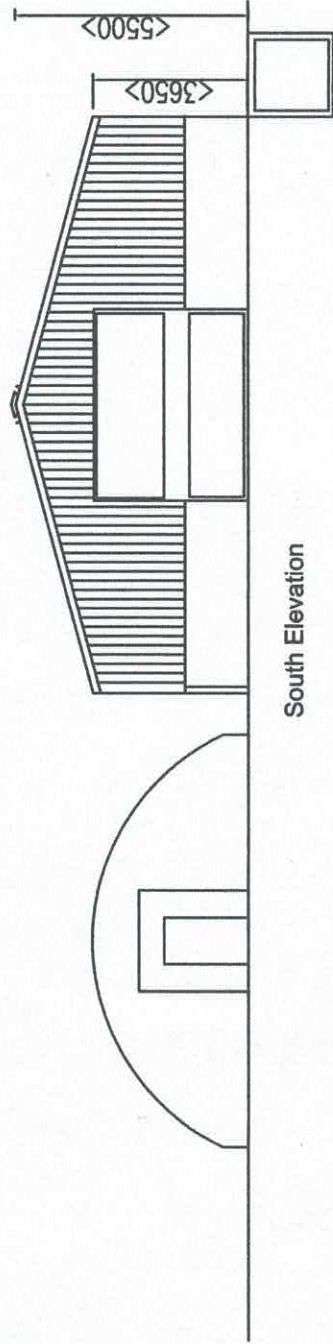

South Elevation

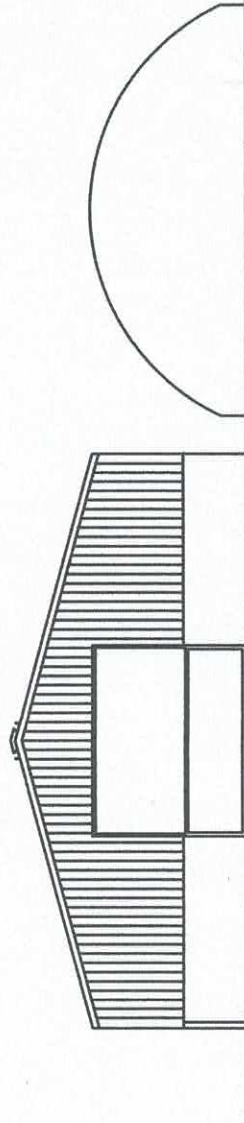

North Elevation

Proposed Elevations
1:200 @ A3