


LOCATION PLAN

BACK CASTLE WORKS - PENDLE COURT - LONGRIDGE - PRESTON -PR3 3WY

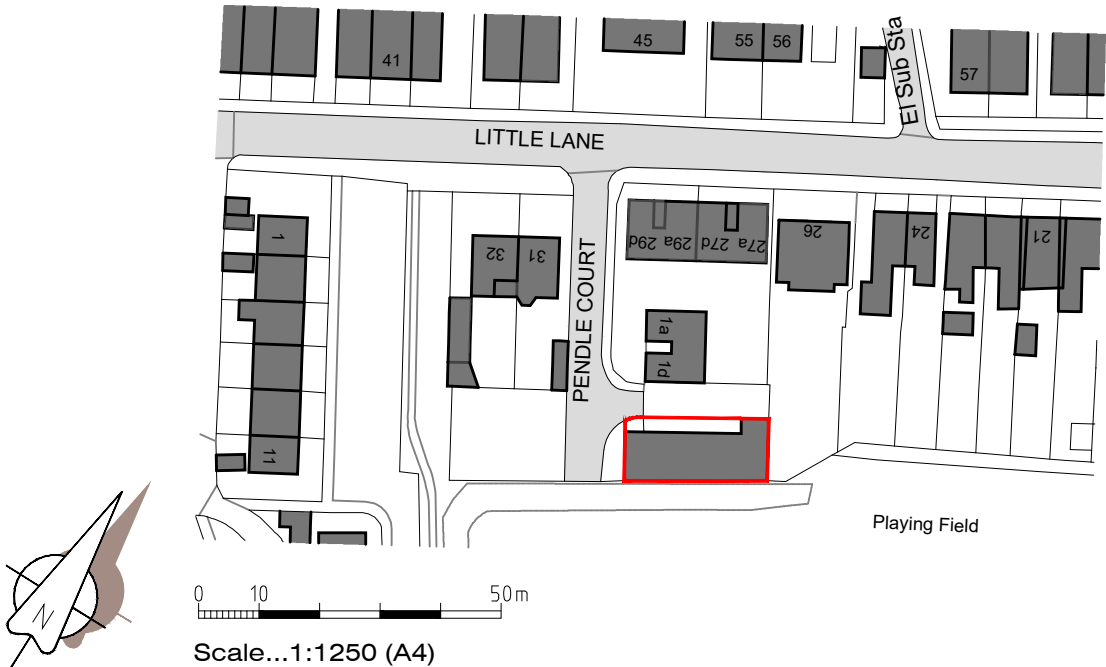

MR. G WALMSLEY BACK CASTLE WORKS PENDLE COURT LONGRIDGE PRESTON PR3 3WY	JM-0307	001	
	LOCATION PLAN (Ordnance Survey Extract)		Date: 18.03.24 Drawn: J Monks Scale: 1:1250 Paper Size: A4
MONKS - ARCHITECTURAL - DESIGN 25 BIRCHFIELD DRIVE - LONGRIDGE- PRESTON - PR3 3HP			