




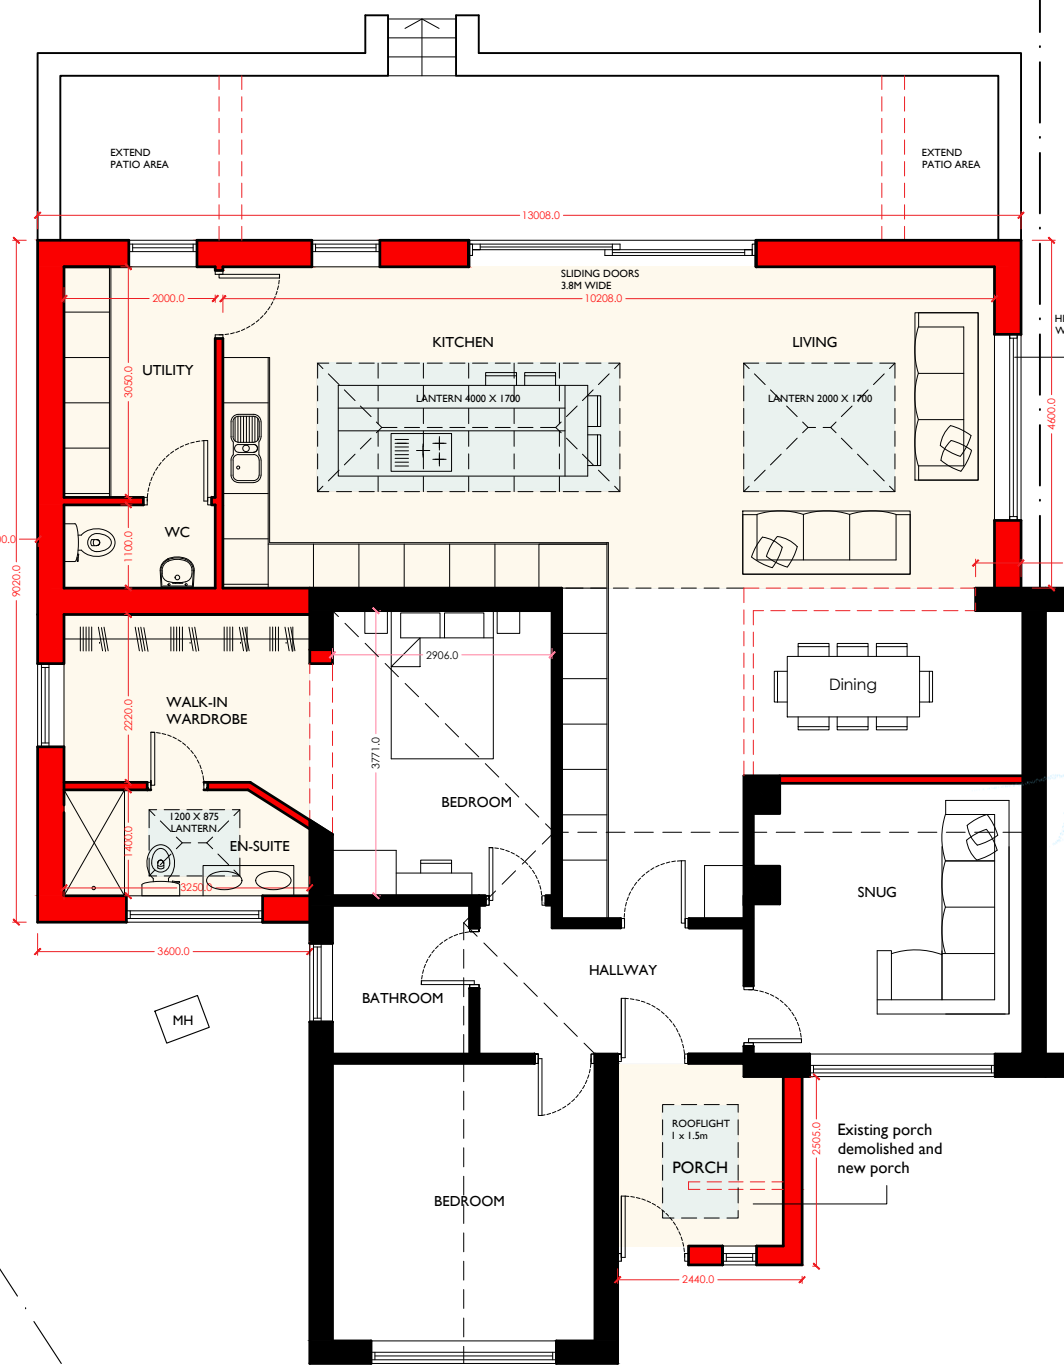

PROPOSED GROUND FLOOR PLAN - 1.100

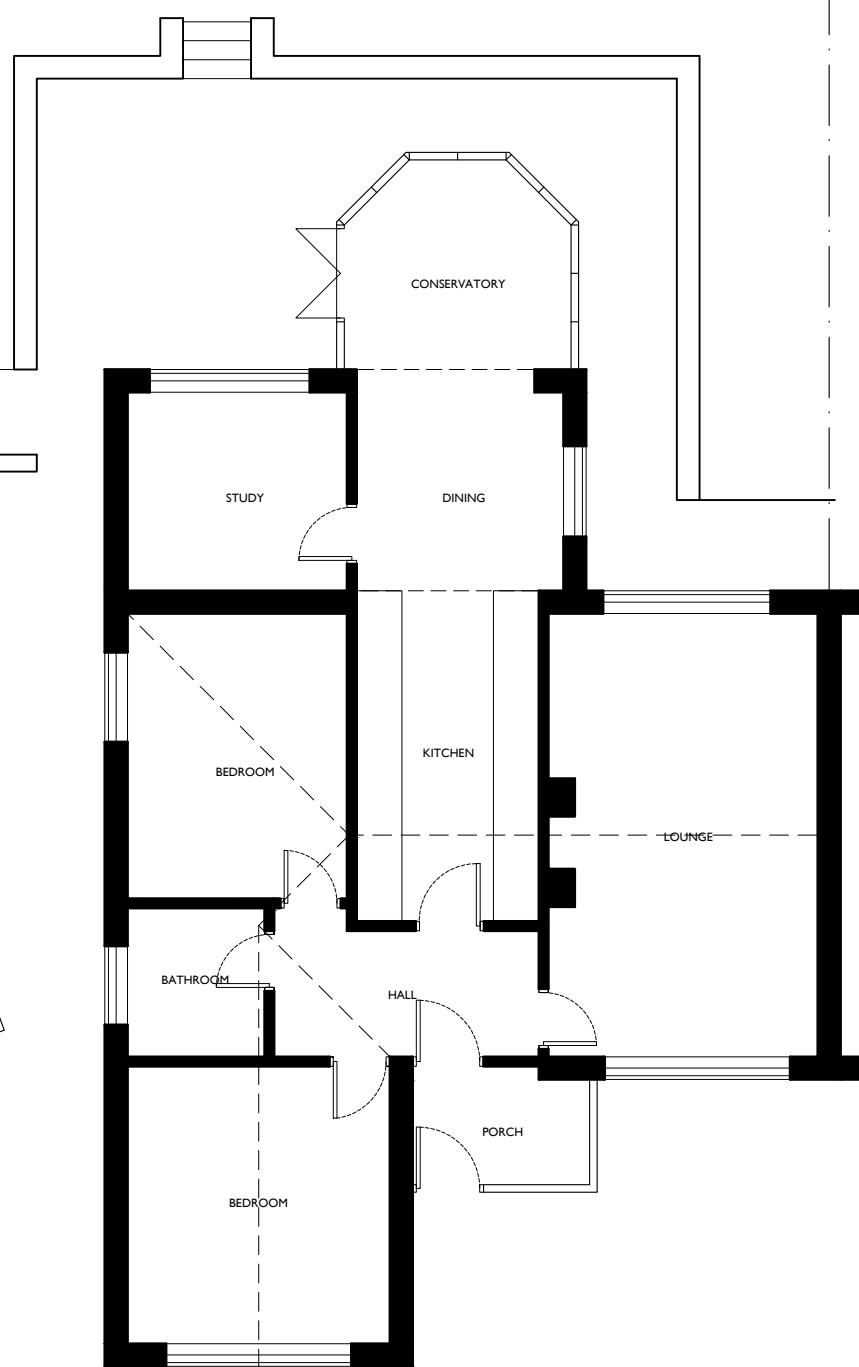


EXISTING GROUND FLOOR PLAN - 1.100

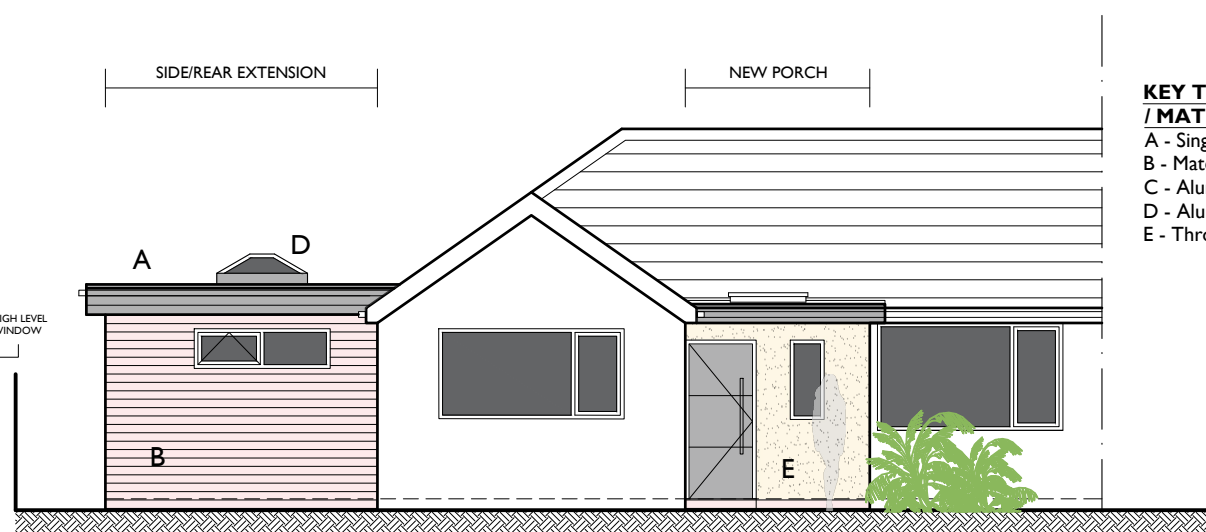


PROPOSED FRONT ELEVATION - 1.100


KEY TO ELEVATIONS / MATERIALS
A - Single ply flat roof
B - Matching facing brick
C - Aluminum framed sliding doors
D - Aluminum framed lantern roof-lights
E - Through coloured render

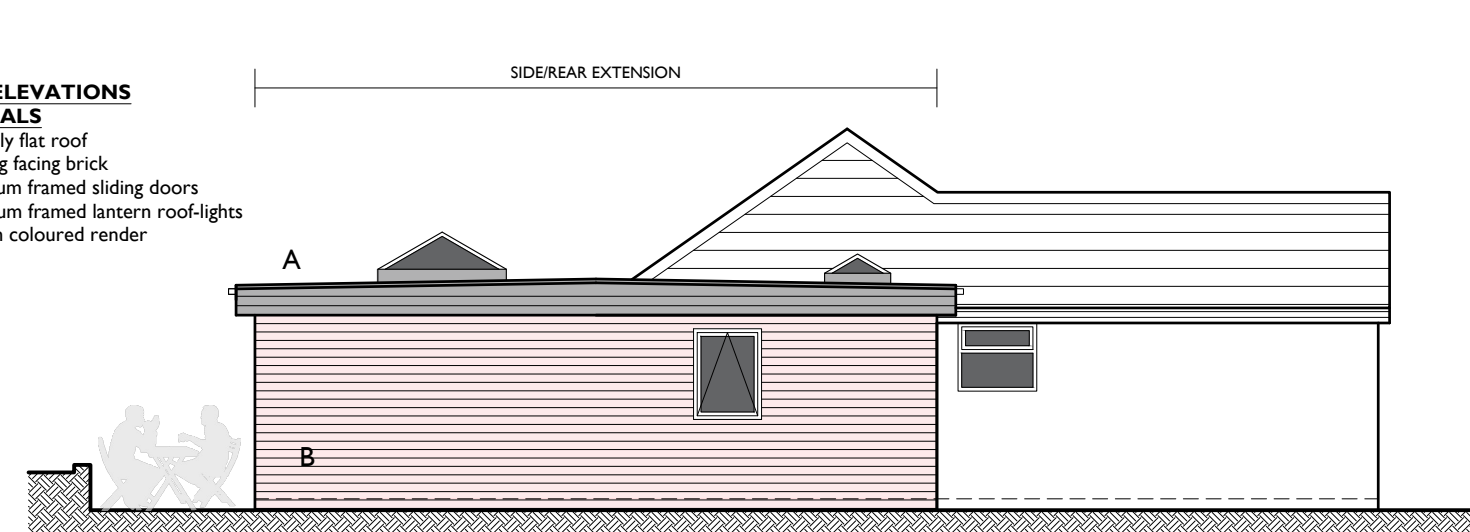


PROPOSED SIDE ELEVATION - 1.100

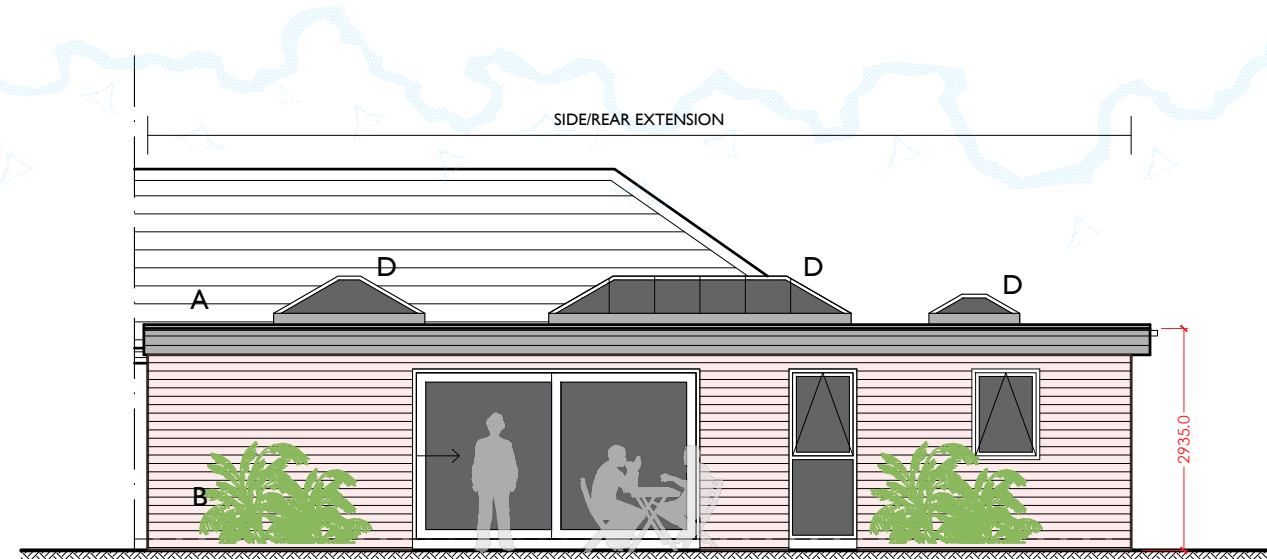


PROPOSED REAR ELEVATION - 1.100

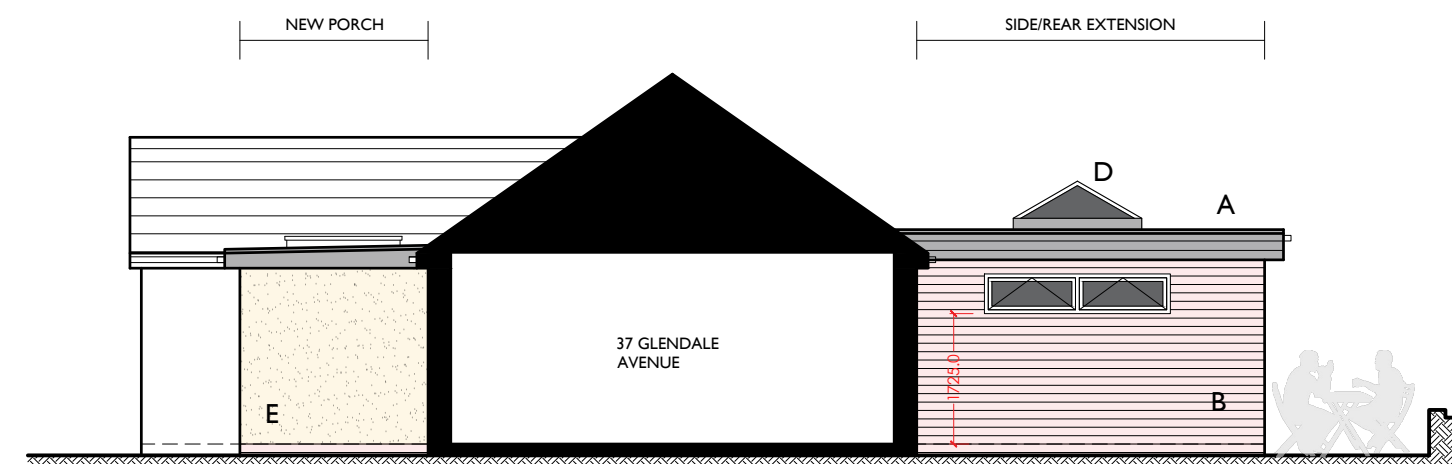


PROPOSED SIDE SECTIONAL ELEVATION - 1.100

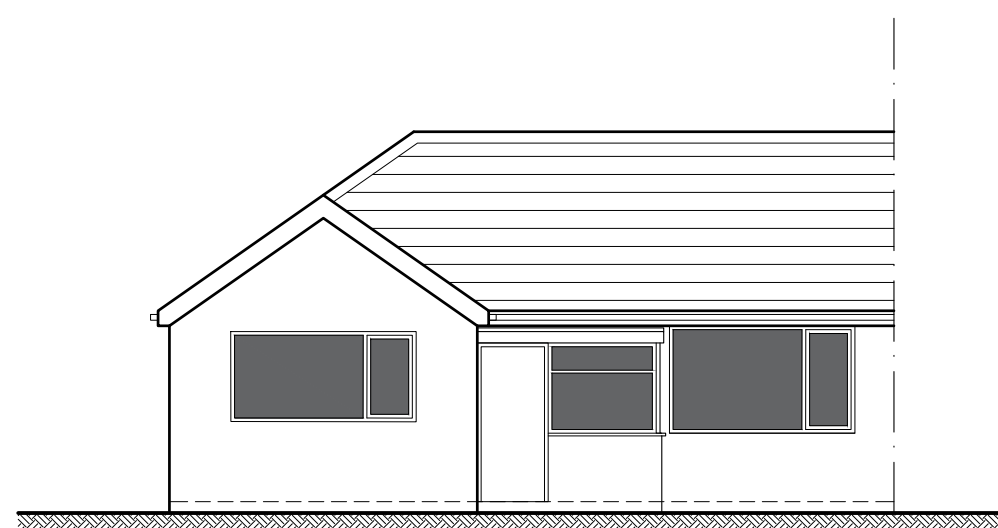


EXISTING FRONT ELEVATION - 1.100

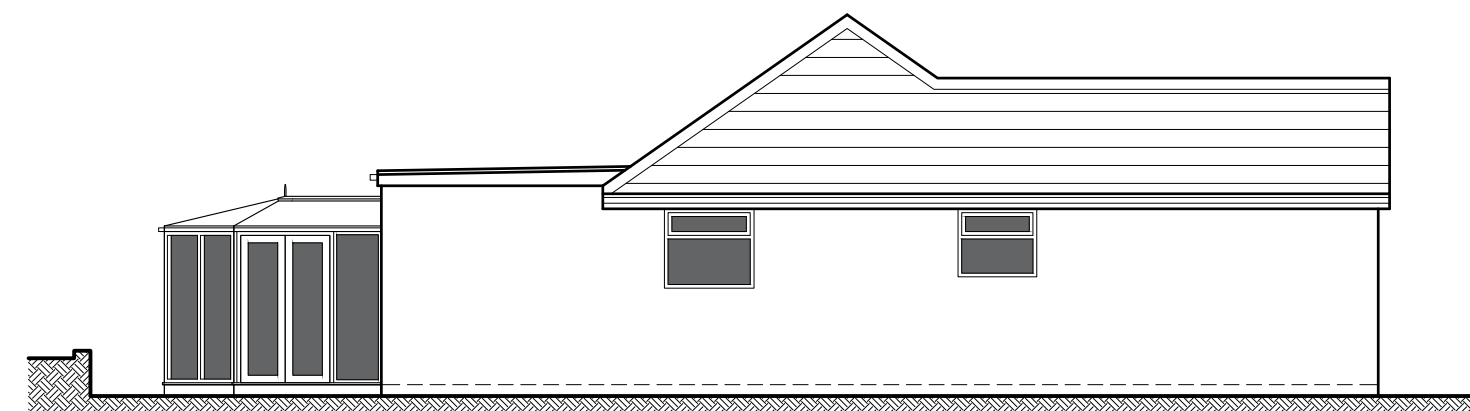

EXISTING SIDE ELEVATION - 1.100

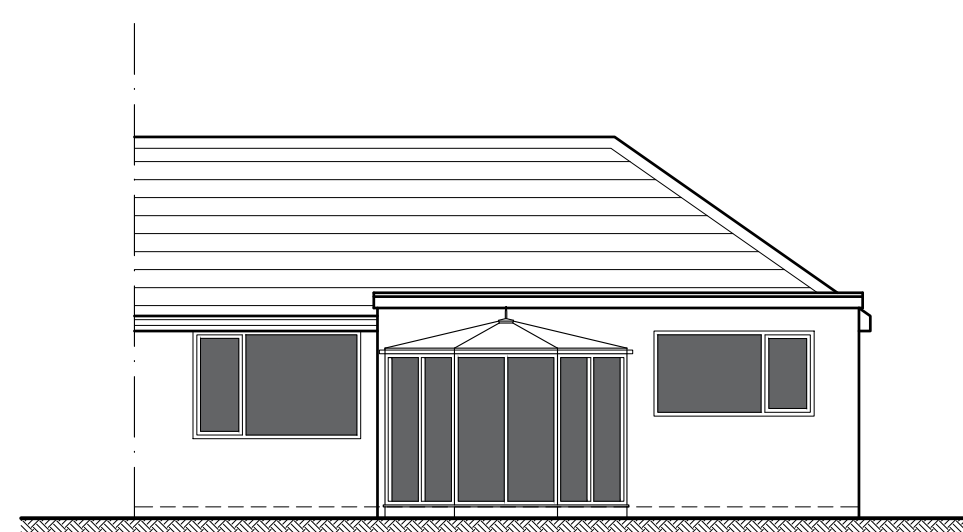

EXISTING REAR ELEVATION - 1.100

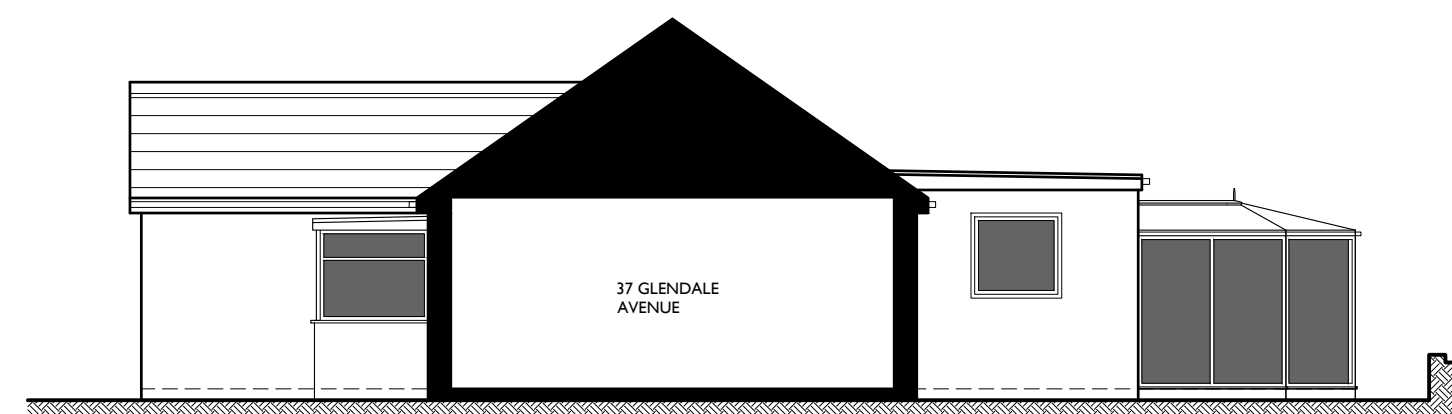

EXISTING SIDE SECTIONAL ELEVATION - 1.100

BRAMLEY - PATE + PARTNERS
Chartered Architects - Telephone (01772) 335357

PROPOSED SIDE/REAR EXTENSIONS & PORCH - 35 GLENDALE DRIVE, MELLOR, BB2 7HD	18/09/2024
For Mr Colin Worswick	2049
1:100 @ A2	PL.0.1