


SITE LAYOUT PLAN AS EXISTING - 1:200

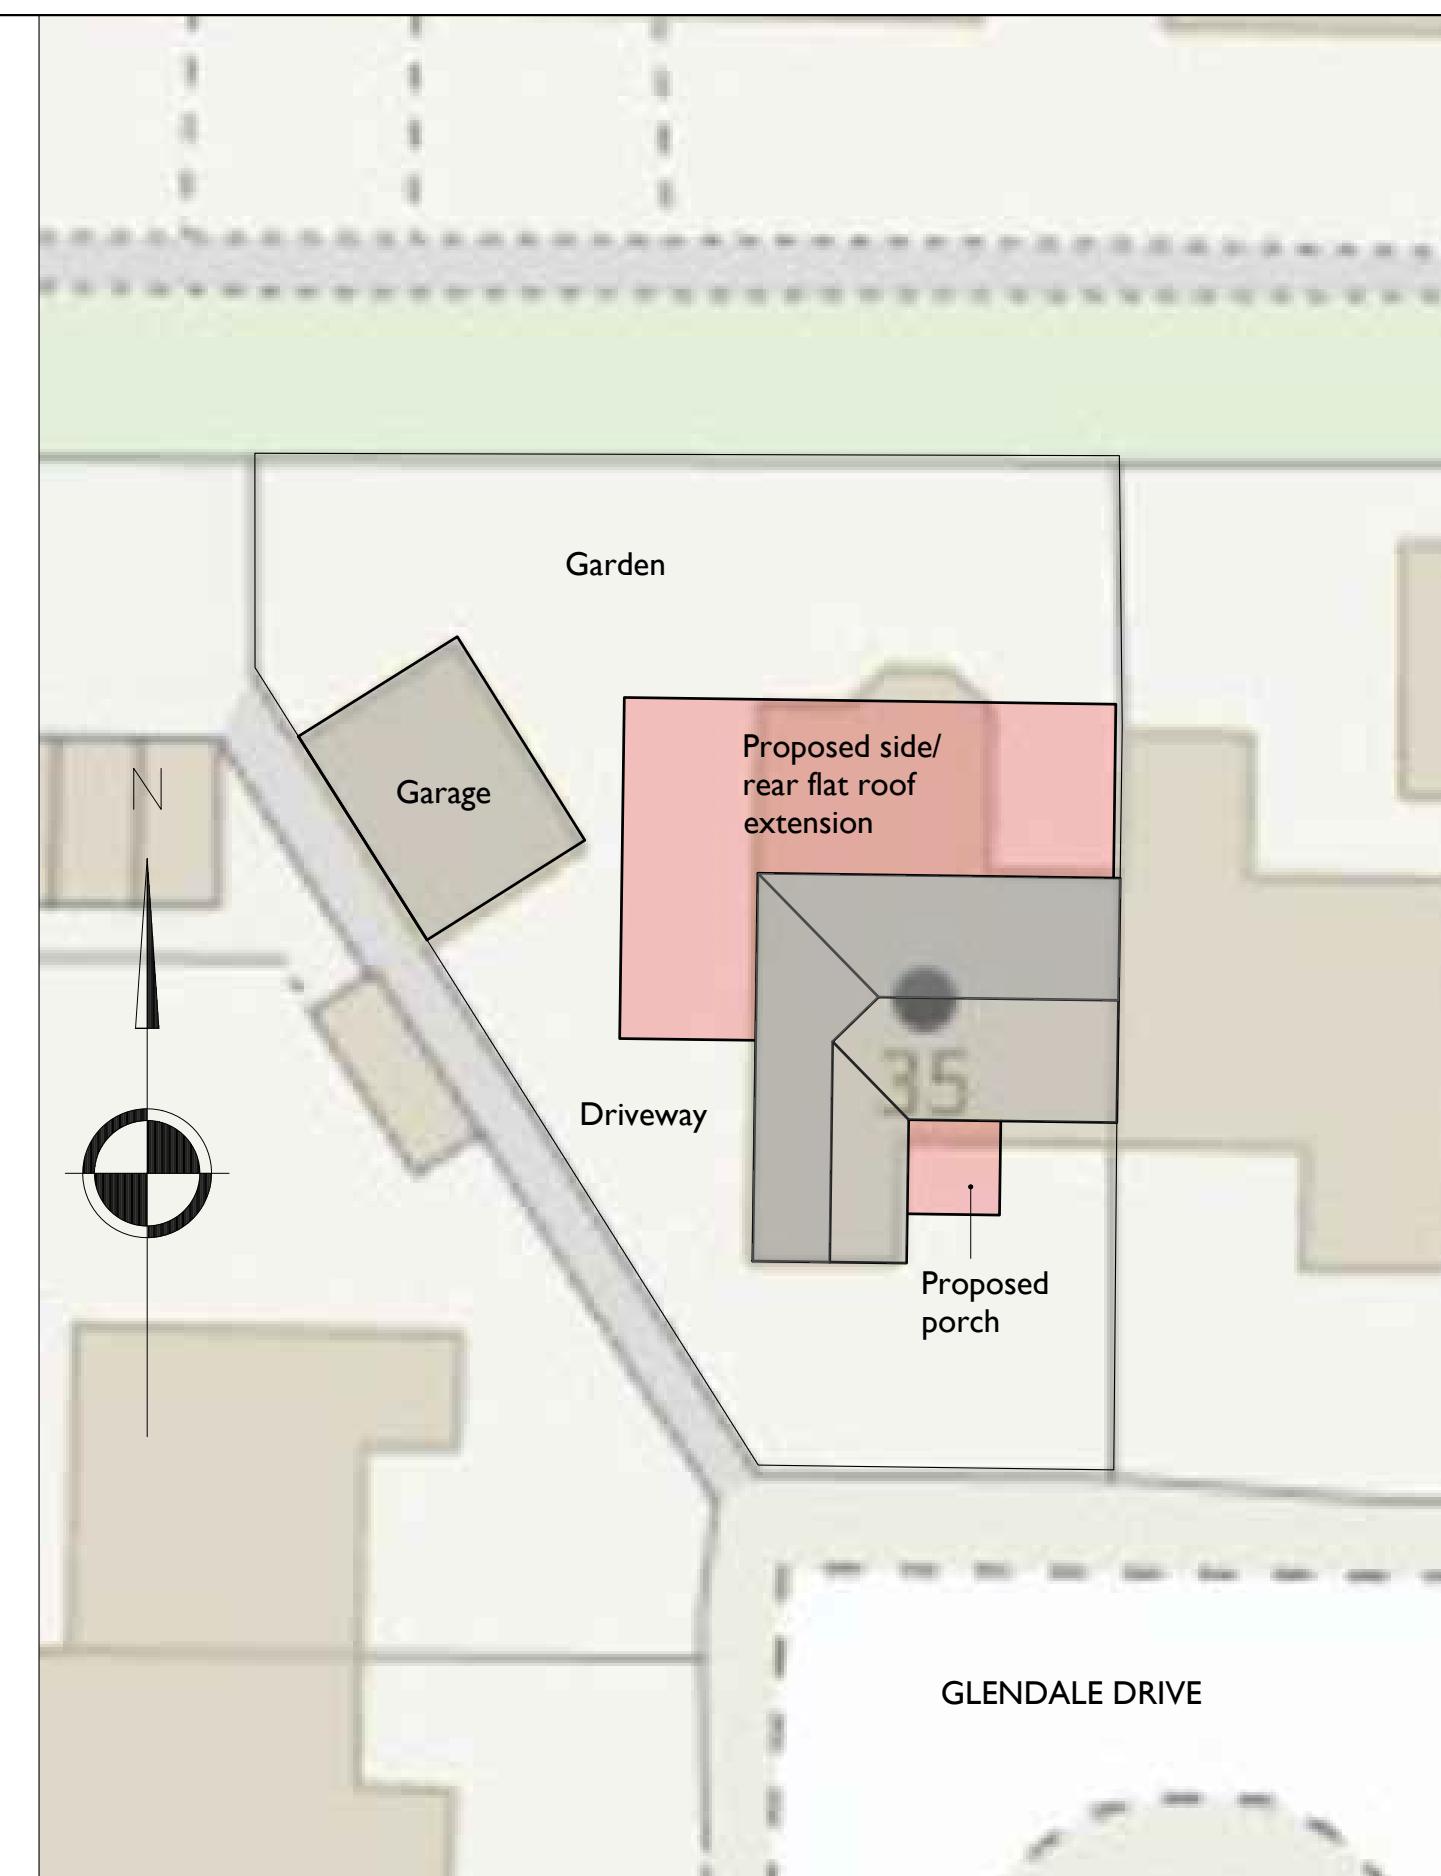

SITE LAYOUT PLAN AS PROPOSED - 1:200

**BRAMLEY - PATE + PARTNERS**  
Chartered Architects - Telephone (01772) 335357

1:200  
0 4m 8m 12m 16m 20m

|   |            |
|---|------------|
| PROPOSED SIDE/REAR EXTENSIONS & PORCH -<br>35 GLENDALE DRIVE, MELLOR, BB2 7HD | 18/09/2024 |
|   | 2049       |
| For Mr Colin Worswick   | 1:200 @ A3 |

PL.0.2