


R. SEED & SON, PARSONAGE FARM – PLAN 3

PROPOSAL TO ROOF OVER EXISTING STORAGE FACILITY – FARM LAND PLAN

Not to scale

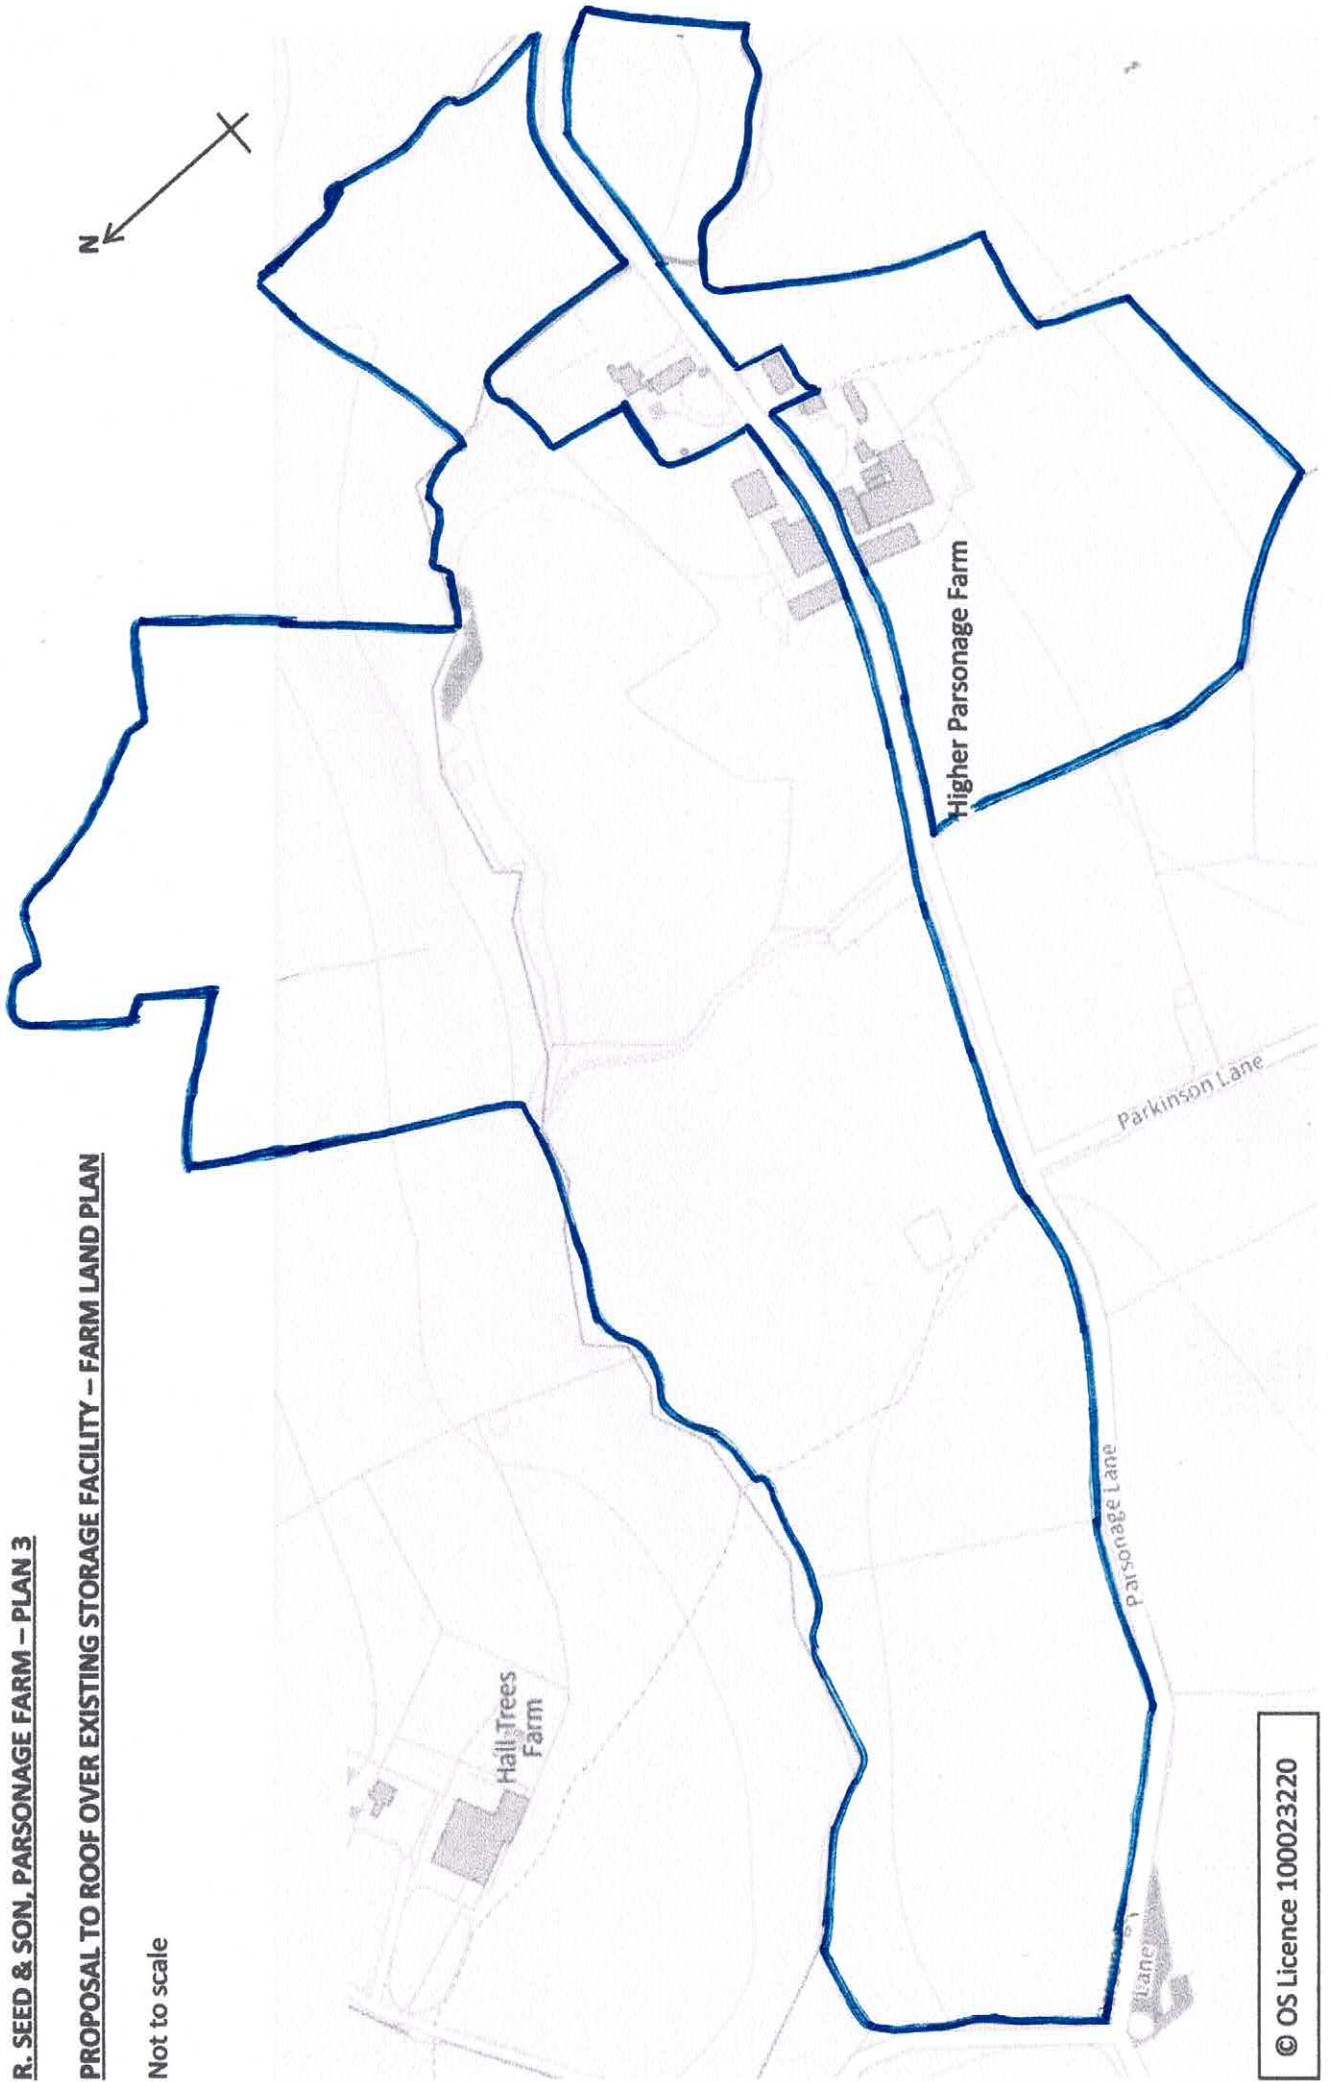

© OS Licence 100023220