
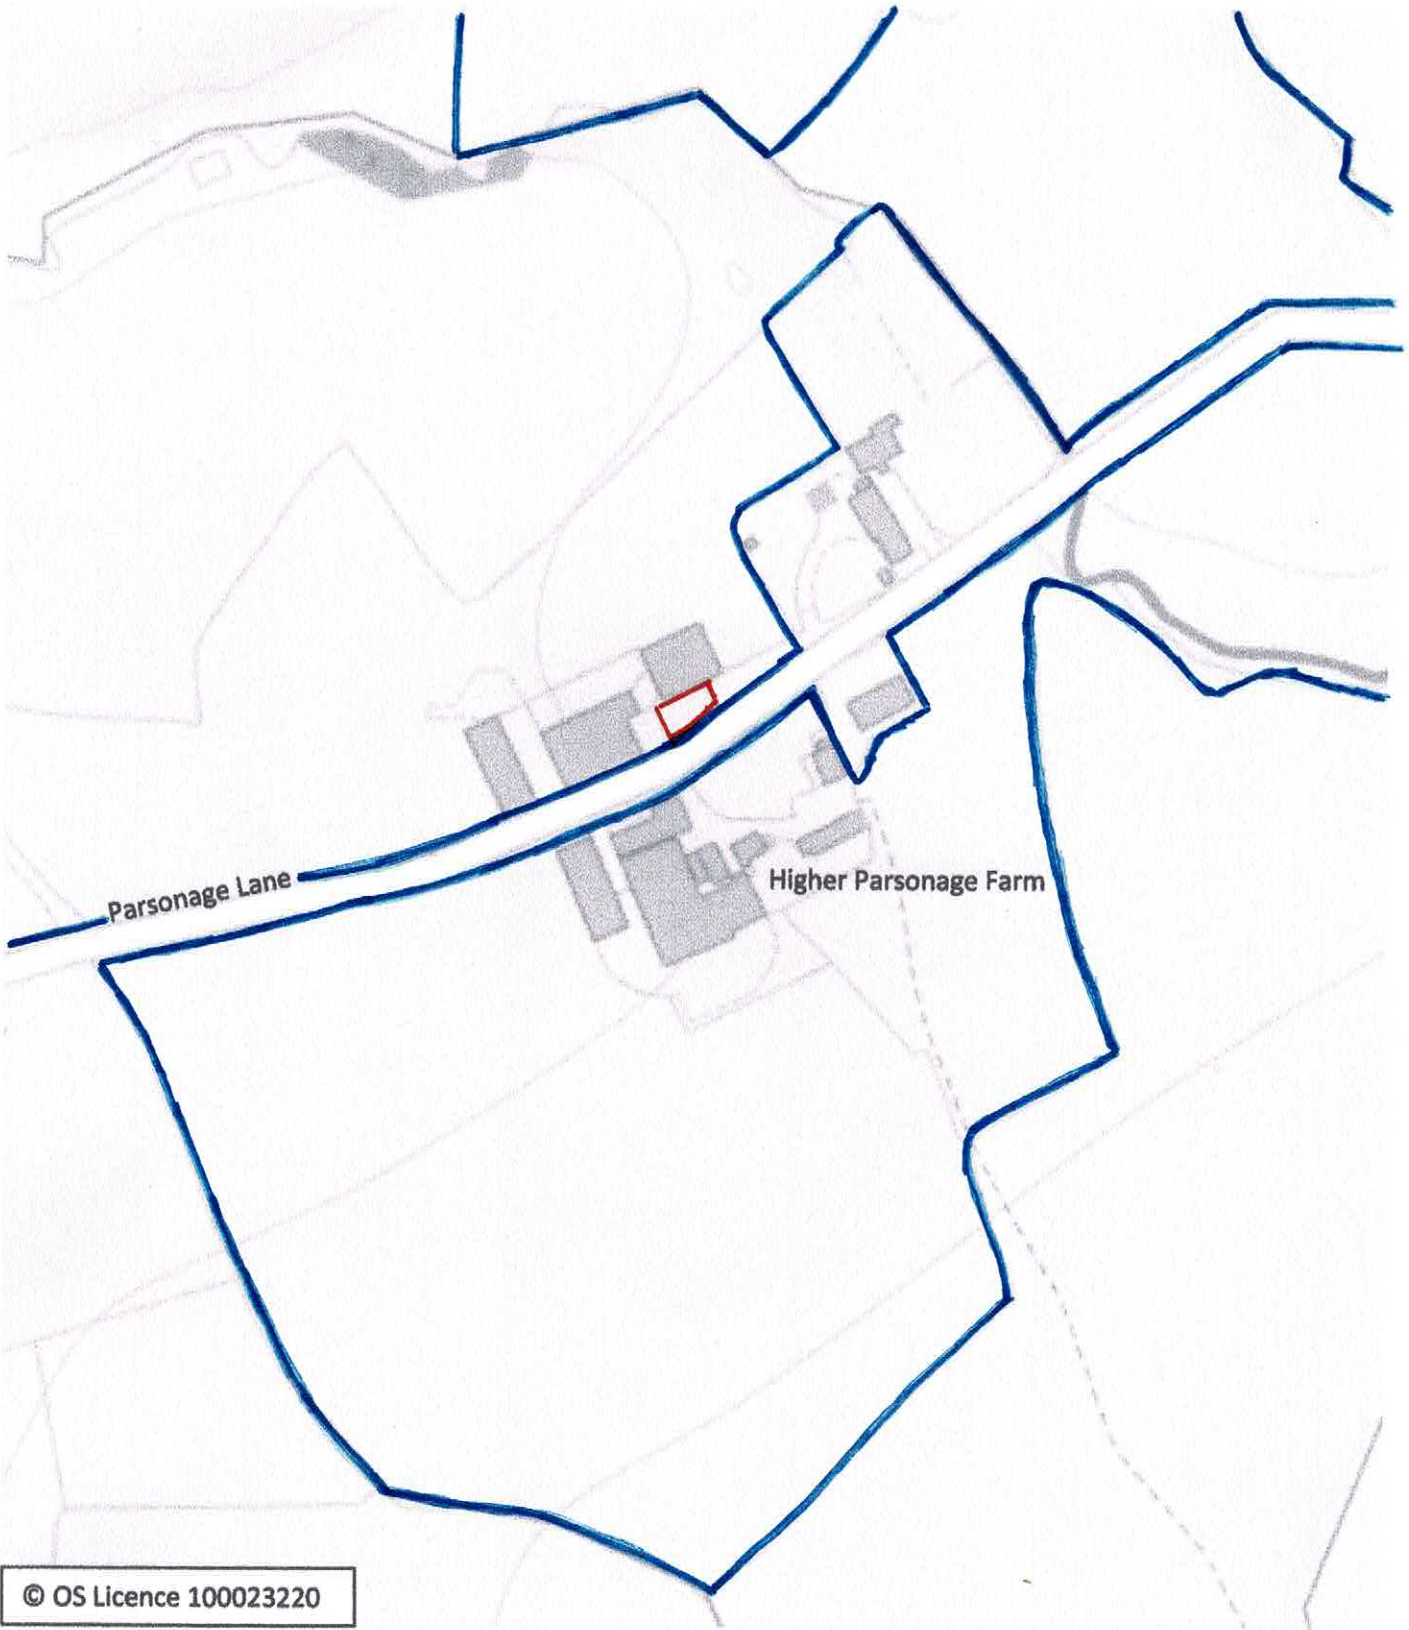


R. SEED & SON, PARSONAGE FARM – PLAN 1

PROPOSAL TO ROOF OVER EXISTING STORAGE FACILITY – LOCATION PLAN

SCALE 1 : 2500

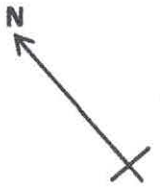

© OS Licence 100023220