



revision	date	note
A	04.10.2023	for information
B	17.01.2024	issued for planning
C	29.04.2024	issued for planning
D	31.07.2024	issued for planning
E	25.10.2024	issued for planning

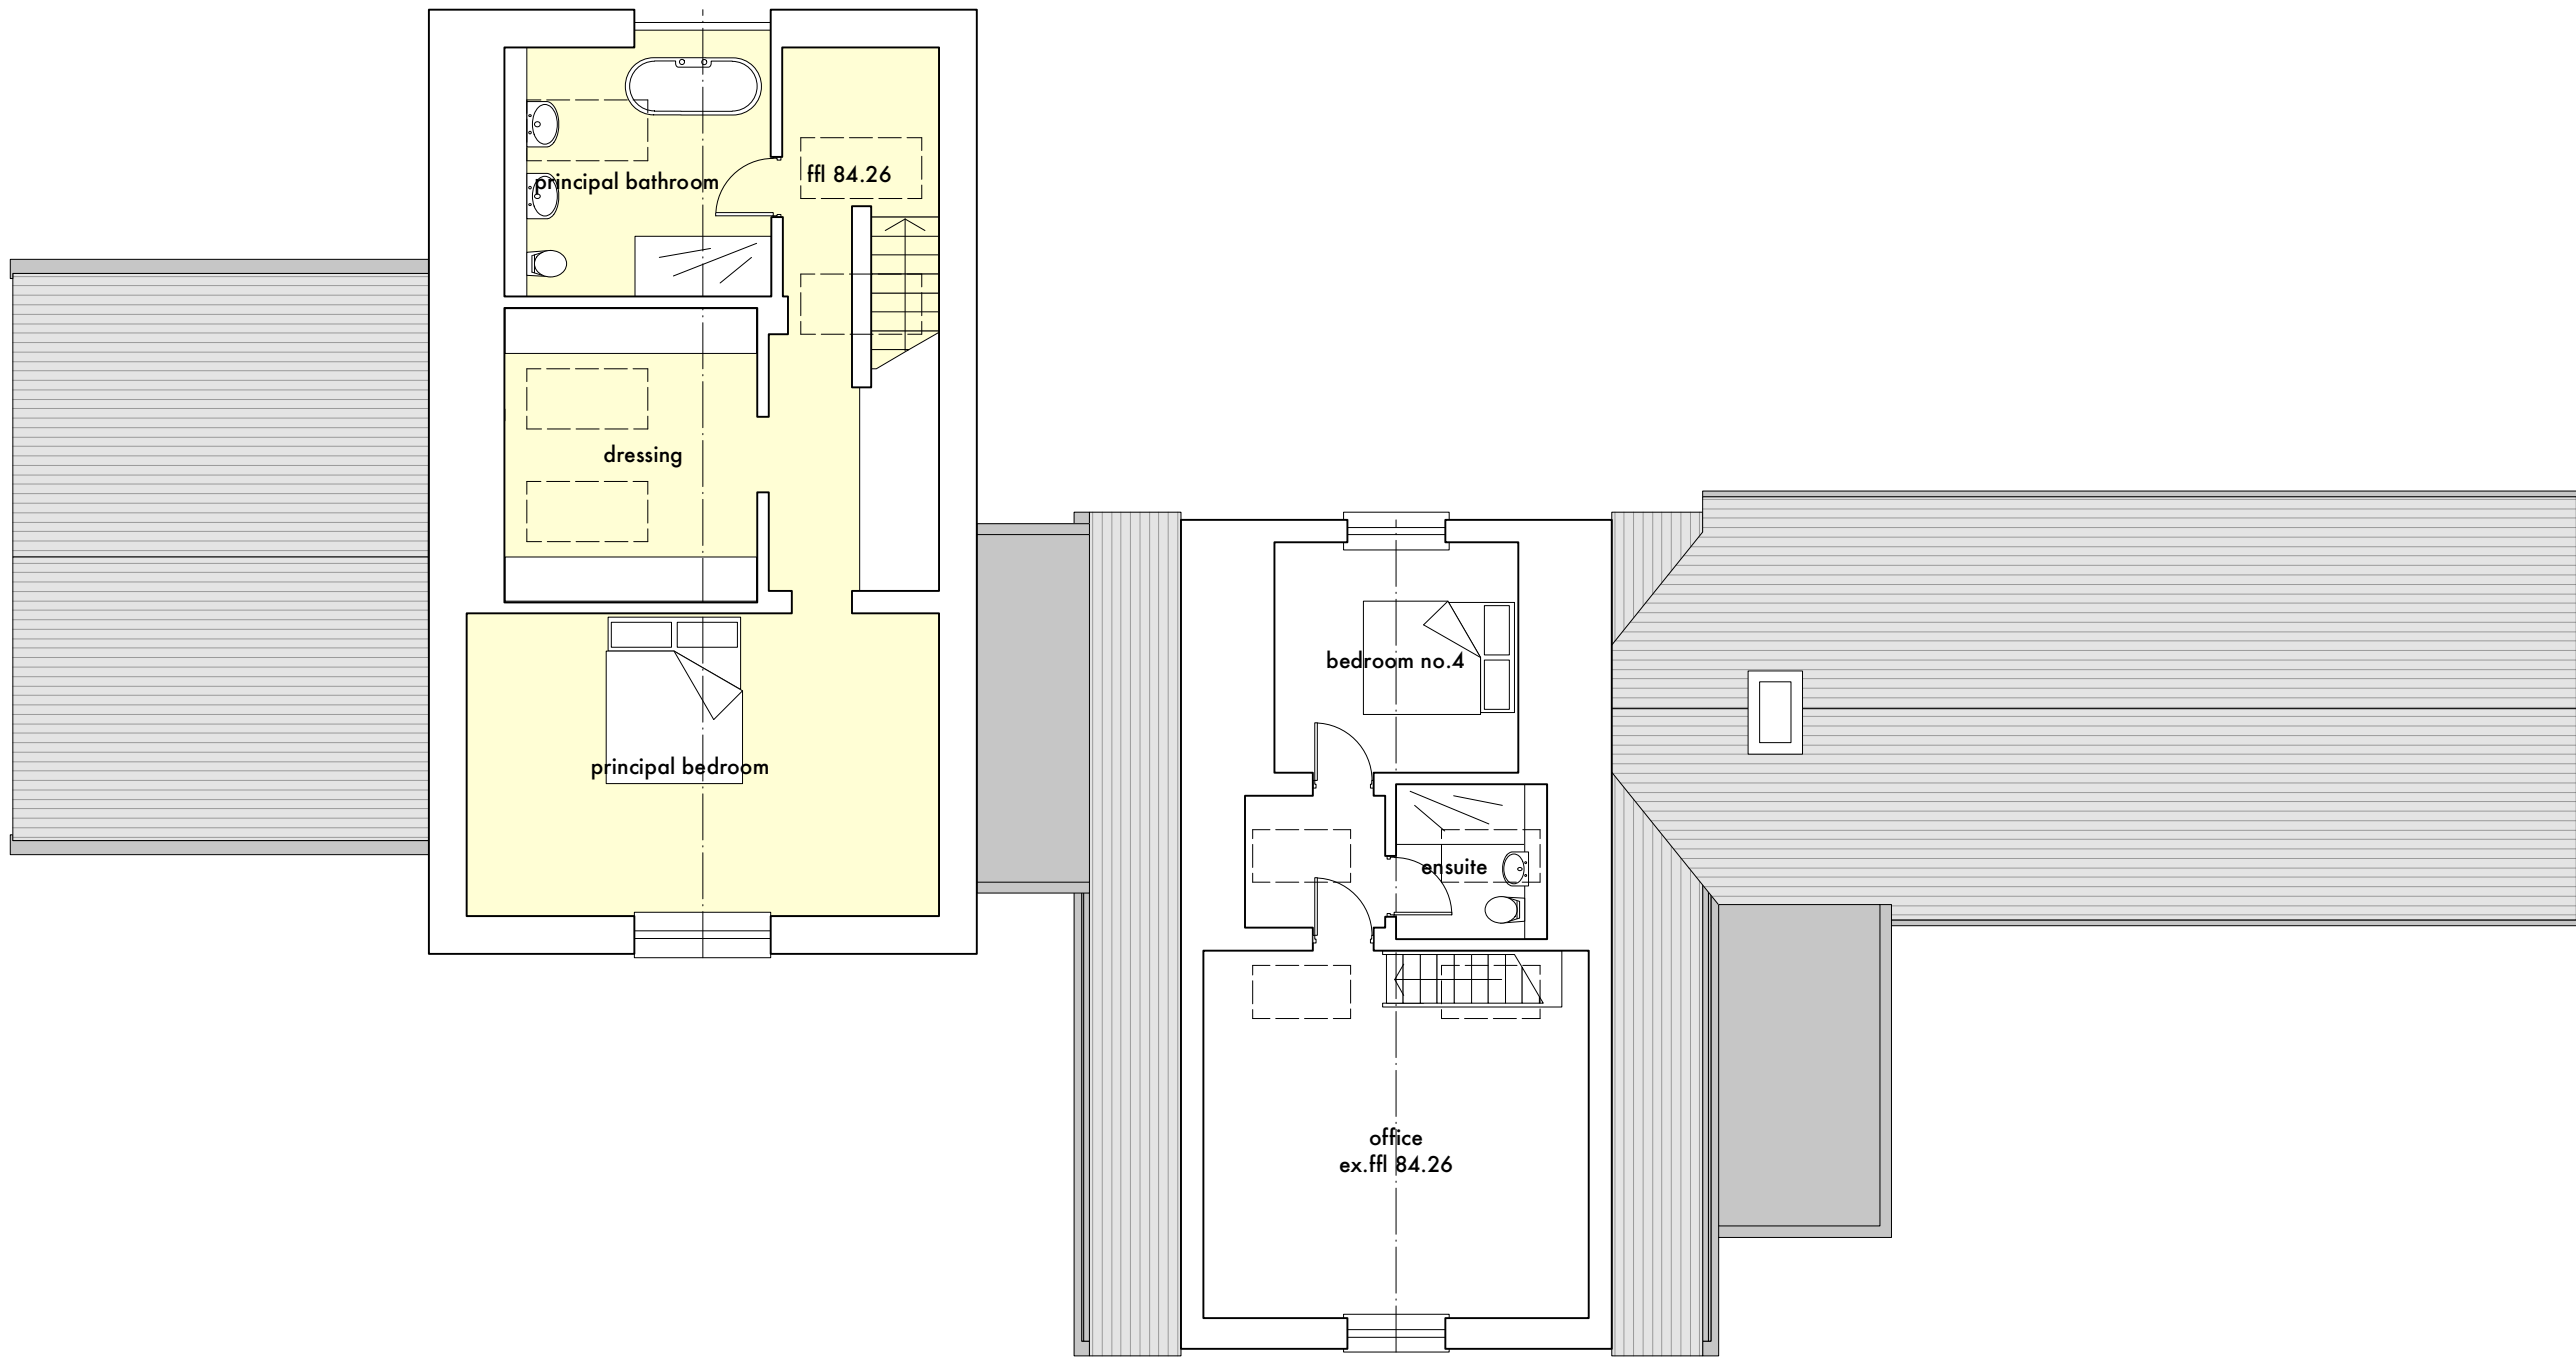

first floor plan

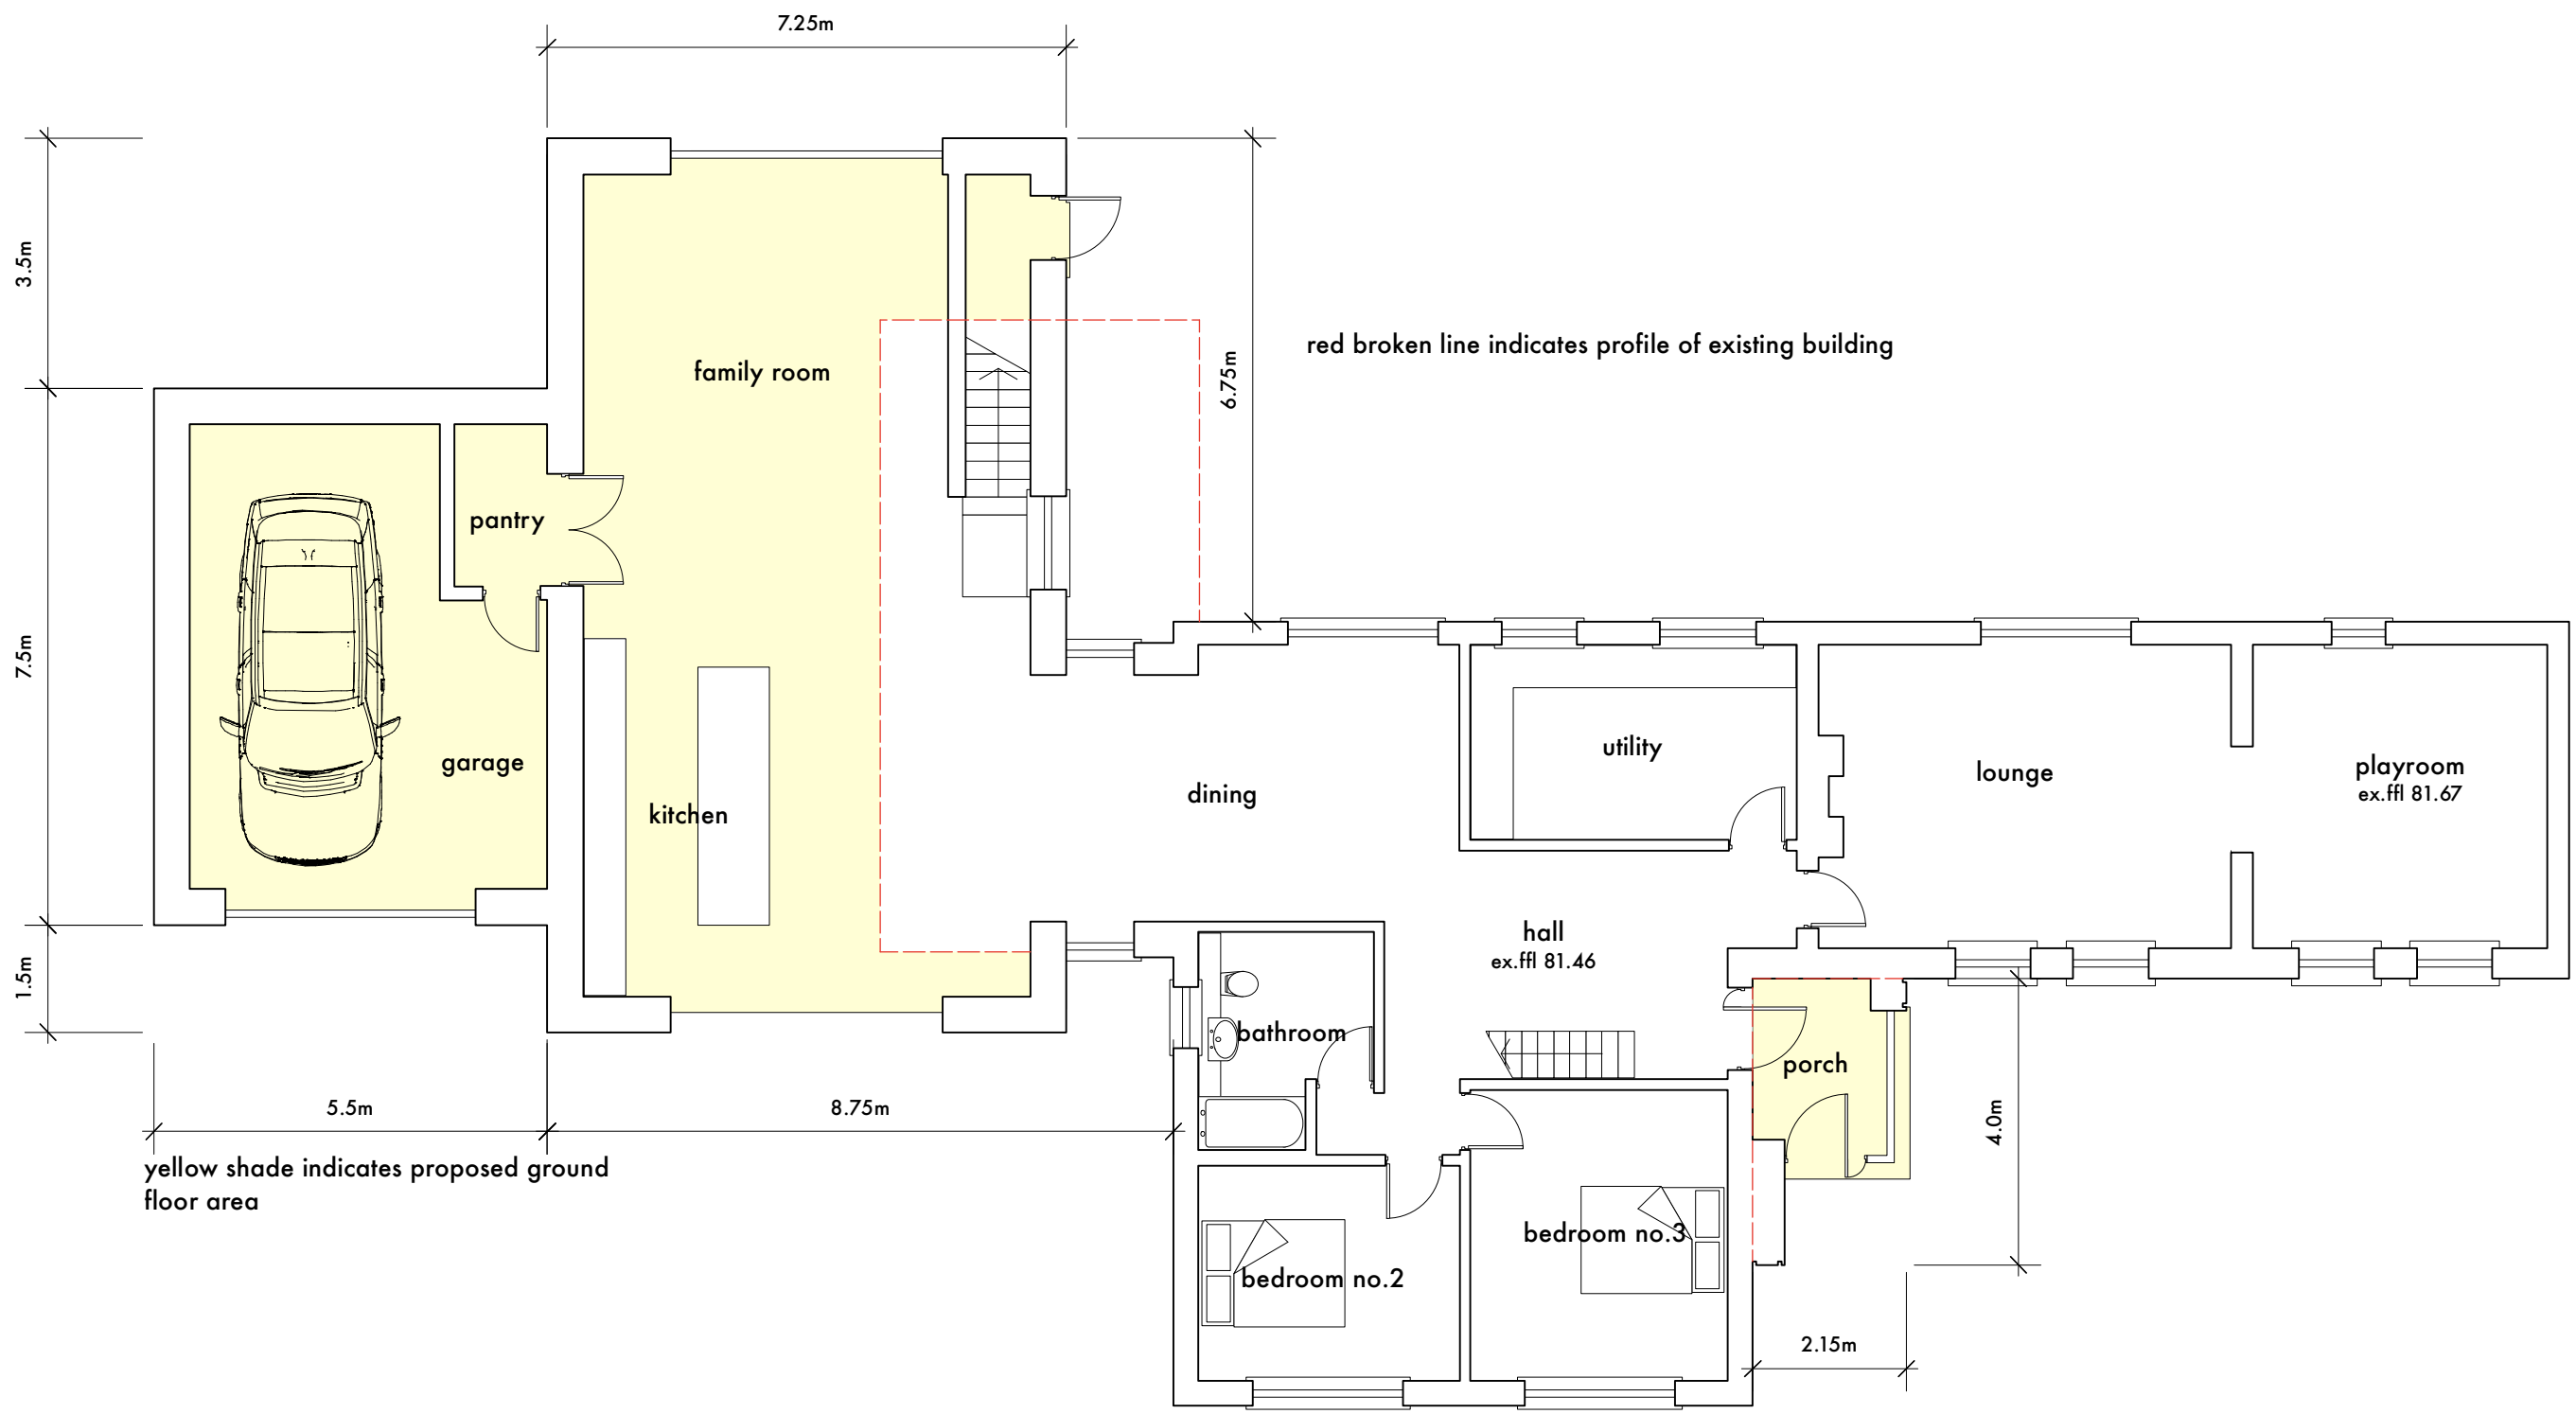

ground floor plan

