

## MATERIALS SCHEDULE

samples of proposed facing materials can be provided on request  
all proposed materials to match existing where appropriate

walls natural stonework and render  
roof natural slate and lead  
windows aluminium, polyester powder coat finish

Stanton Andrews do not accept liability for any loss or degradation of information held in the drawing resulting from the translation from the original file format to any other file format or from the recipients reading of it in any other programme or on earlier version of programmes. Stanton Andrews accepts no liability for use of this drawing by parties other than the party for whom it was prepared or for purposes other than those for which it was prepared.


DWG issue: when this drawing is issued in DWG format it is an uncontrolled version provided to enable the recipient to prepare its own controlled version for whom it is solely responsible. It is based on background information current at the time of issue. Stanton Andrews accepts no liability for any alterations to, additions to or discrepancies arising out of changes to such background information which occur after it has been issued by Stanton Andrews.

revision	date	note
A	17.01.2024	issued for planning
B	29.04.2024	issued for planning
C	31.07.2024	issued for planning
D	25.10.2024	issued for planning

This drawing must be printed in colour, if this text is not RED the drawing must be reprinted.  
Do not scale, use figured dimensions only. All dimensions to be checked on site. This drawing should be printed and read at original size, or scaled in tile blocks. Stanton Andrews accept no liability for any alterations that may result on scaling the drawing of any other size. Stanton Andrews to be notified of any discrepancies before proceeding.  
Drawing is to be read in conjunction with all relevant consultants and specialists drawings.  
As 'existing' drawings based on information provided by others - no measured survey of the property has been undertaken by the architect.  
The drawing is subject to copyright.



north west elevation

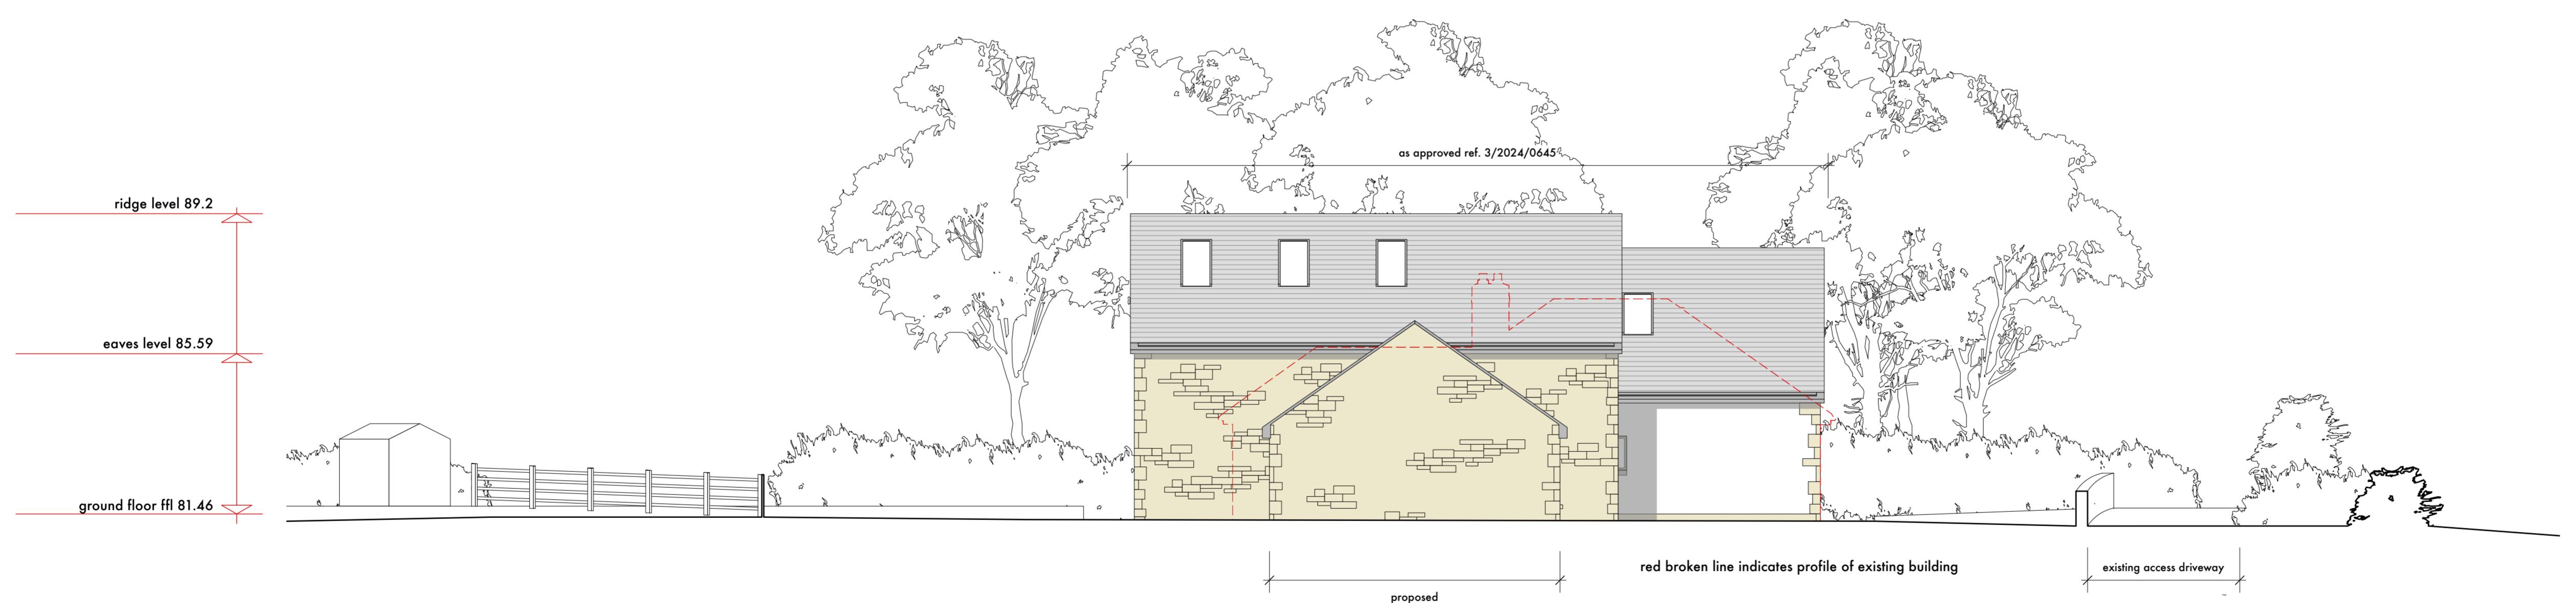

north east elevation

0m 10m scale