


Stanton Andrews do not accept liability for any loss or degradation of information held in the drawing resulting from the translation from the original file format to any other file format or from the recipients reading of it in any other programme or on earlier version of programmes. Stanton Andrews accepts no liability for use of this drawing by parties other than the party for whom it was prepared or for purposes other than those for which it was prepared.
DWG issued when this drawing is issued in DWG format it is an uncontrolled version and provided to enable the recipient to prepare its own controlled version for which it is solely responsible. It is based on background information current at the time of issue. Stanton Andrews accepts no liability for any alterations to, additions to or discrepancies arising out of changes to such background information which occur after it has been issued by Stanton Andrews.
As 'existing' drawings based on information provided by others - no measured survey of the property has been undertaken by the architect.
The drawing is subject to copyright.
This drawing must be printed in colour, if this text is not RED the drawing must be reprinted.

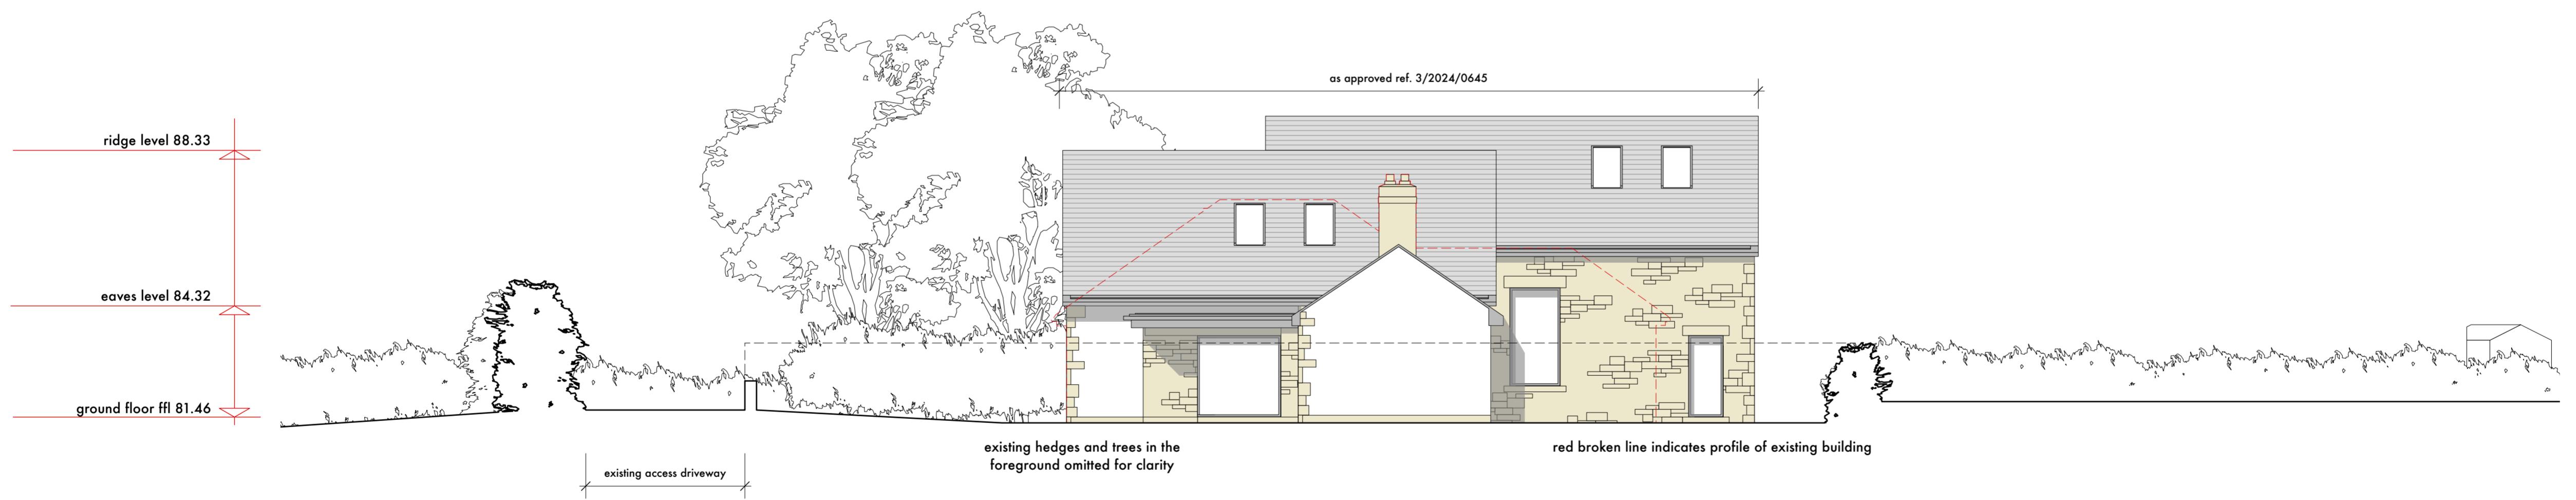

south east elevation



south west elevation