


This drawing is to be read in conjunction with all relevant Architect, consultants' and specialists' drawings and specifications. The Architect is to be notified of any discrepancies before proceeding. Do not scale from this drawing. All dimensions and levels are to be checked on site. This drawing is subject to copyright. All work carried out before Planning and Building Permission has been granted is at the contractor/clients risk.

Note: proposed drawing based on OS dwg information. All illustrated dimensions are approximate and all site dimensions are to be checked on site and subject to site survey.

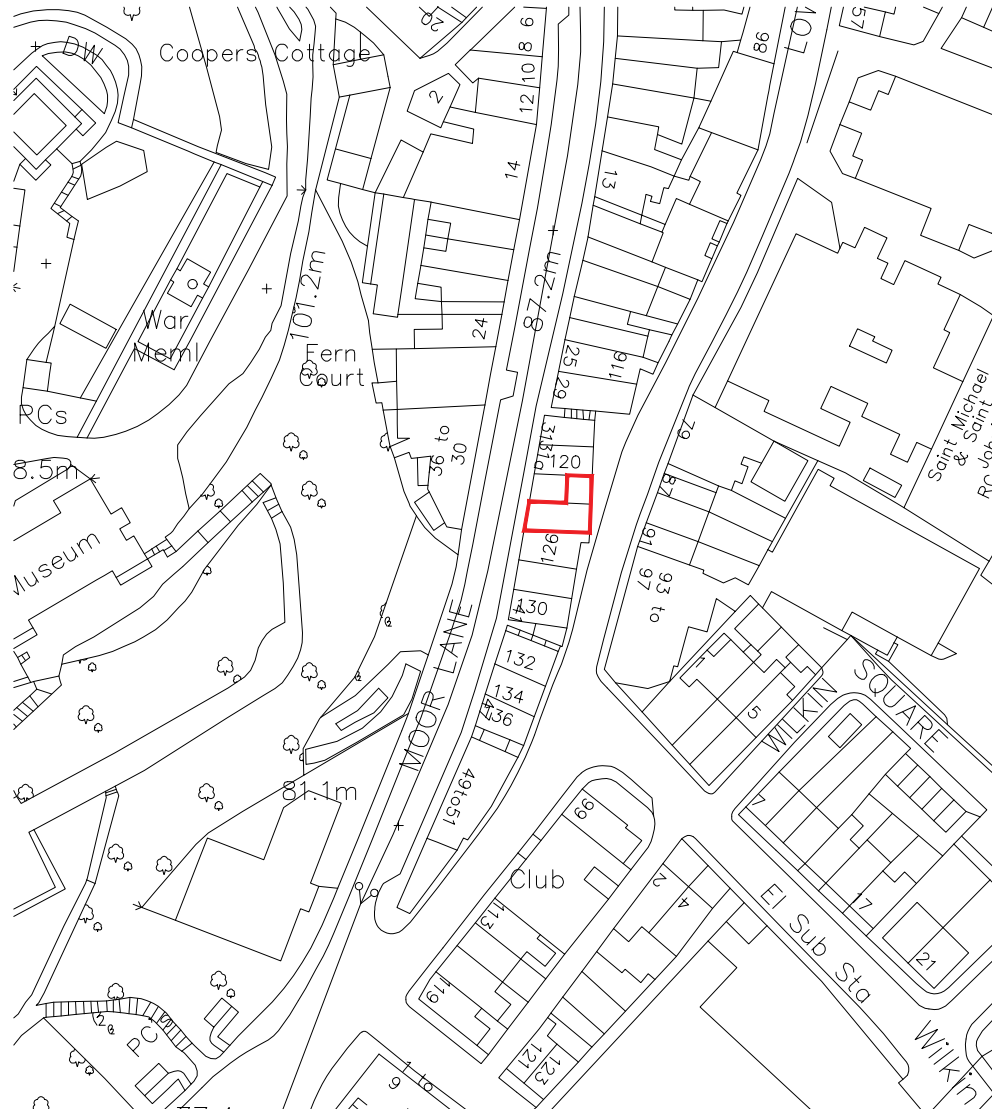

LOCATION PLAN Scale 1:1250

Client

Mr Pye

Job Title

Proposed Change of Use to

35 Moor Lane,

Clitheroe

Drawing Title

Location Plan

Scale

1:1250 @ A4

Date

October 24

Drawn

BWT

spa
ARCHITECTS

SUNDERLAND PEACOCK

SUNDERLAND PEACOCK & ASSOCIATES LTD.

HAZELMERE, PIMLICO ROAD, CLITHEROE

LANCASHIRE, BB7 2AG

T 01200 423178 F 01200 427328

E info@sunderlandpeacock.com

www.sunderlandpeacock.com



7167 -E00

REV

-