




Rear (North West) Elevation

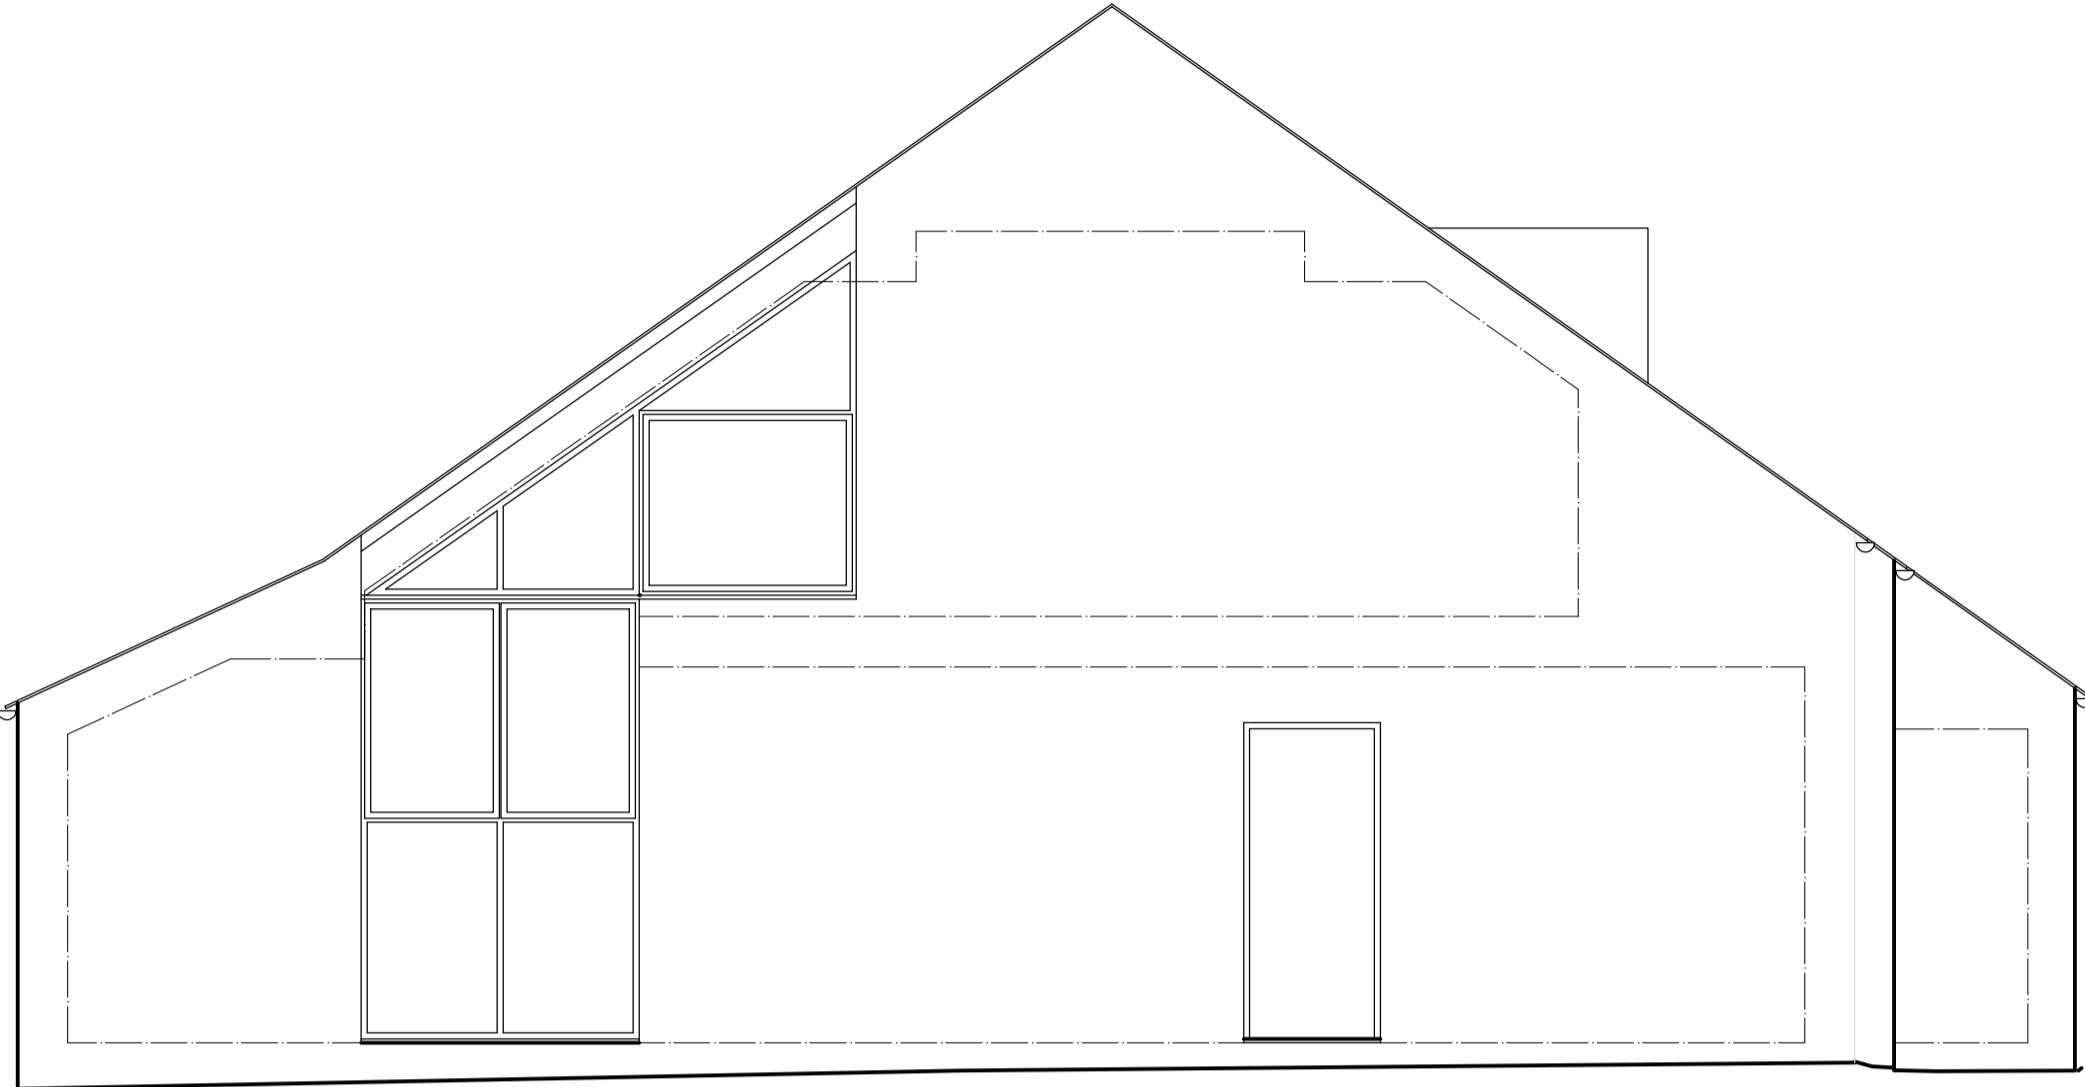

Side (South West) Elevation

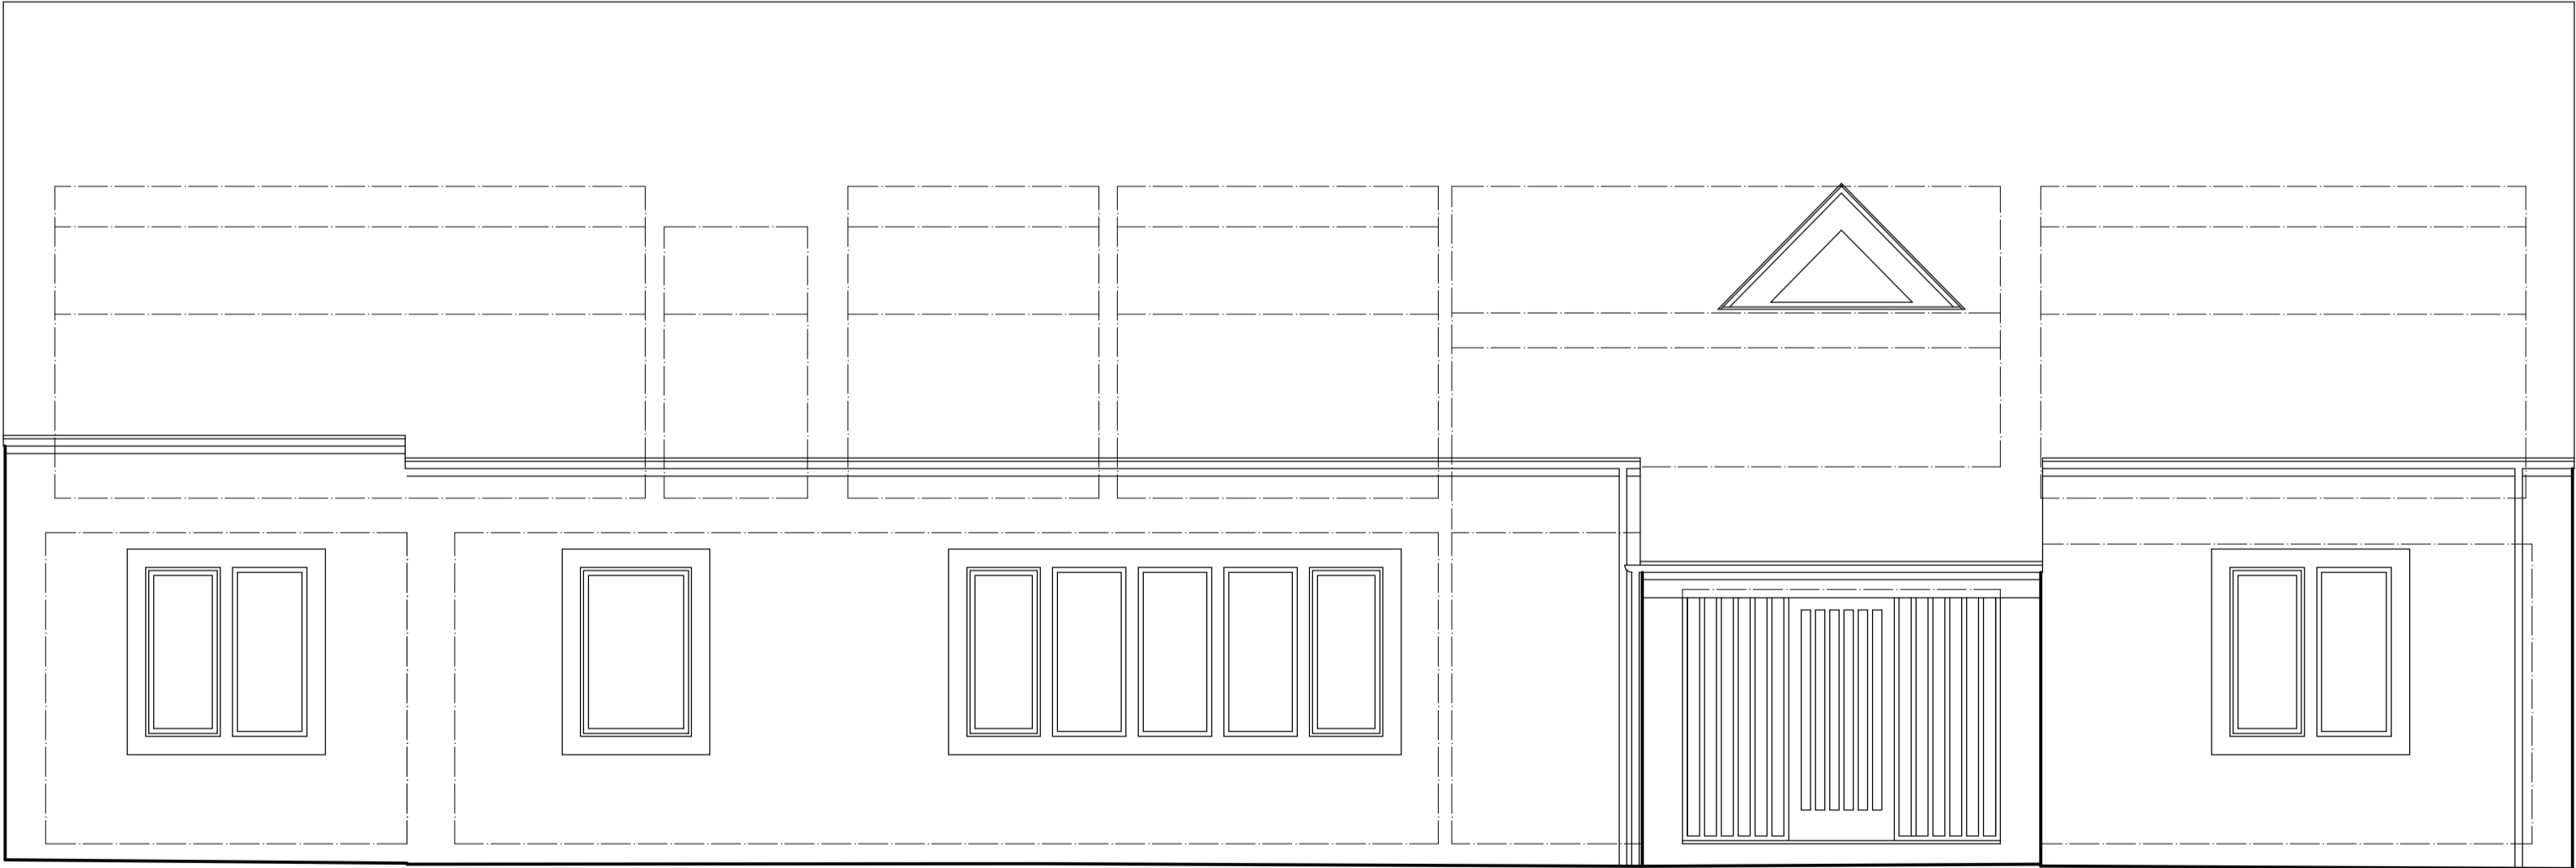

Front (South East) Elevation

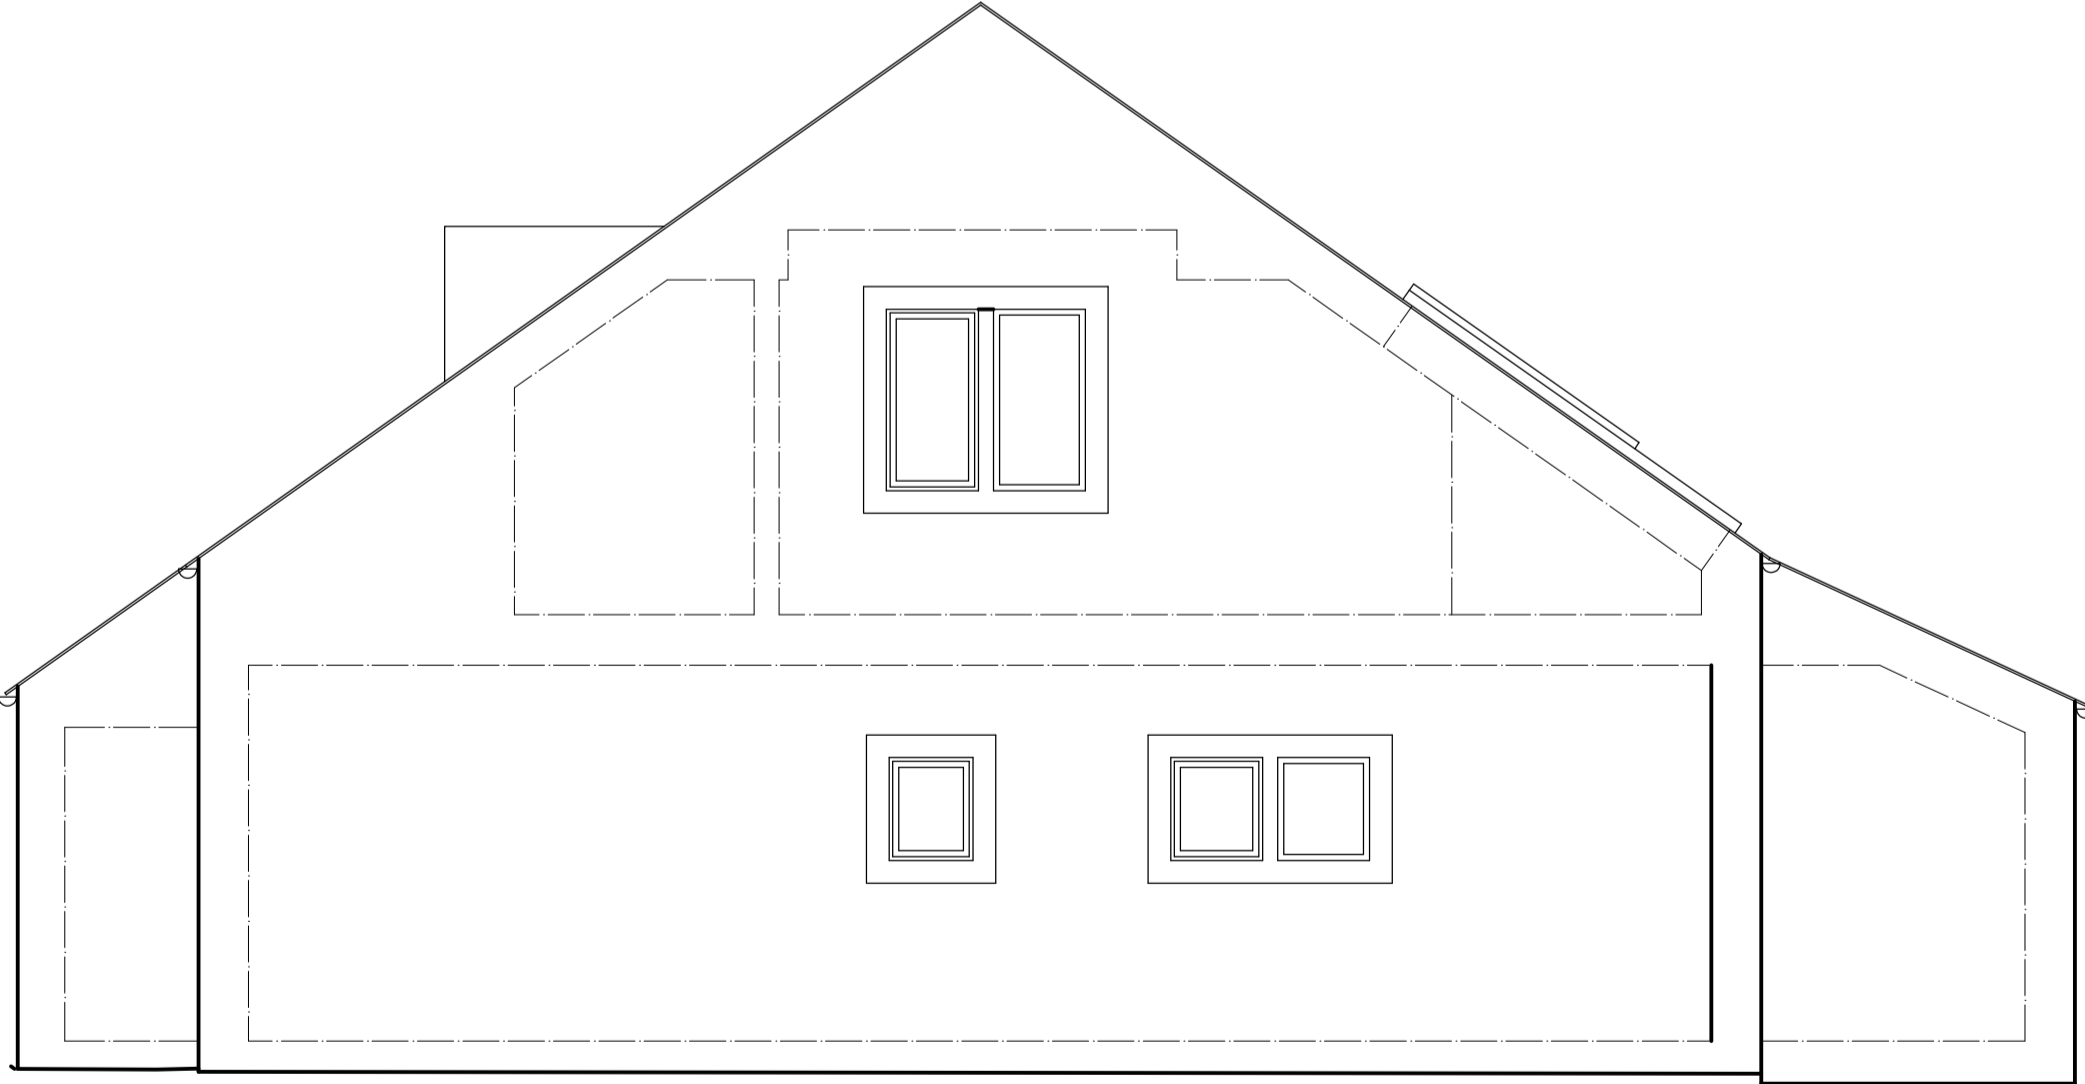

Side (North East) Elevation

NOTES

This drawing is copyright and must not be reproduced without the written permission of the designer.
Contractors are to check all sizes and dimensions before setting out any site or shop work. Any errors or discrepancies to be reported to the designer. Samples and drawings for all manufactured joinery supplied by Contractors to be approved by IMD prior to manufacture.
CDM 2015 Designers Risk Assessment.
All works to be carried out under CDM regulations.
Contractor to ensure all relevant codes of practice and regulations for the proposed works are adhered to. No residual risk within the attached design unless specifically stated with the attached schedule.
Do not scale off this drawing.

REVISIONS ' 00.00.00
DATE

Rev:	Description	00.00.00
TITLE: Existing Elevations		
PROVISIONAL		
PROJECT: Craigmore Longsight Road		
CLIENT: Shaju		
DRAWN BY: SCALE: 1:50 @ A1		
DATE: 28.08.2024 DWG NO: 1541.02 REV: .		