
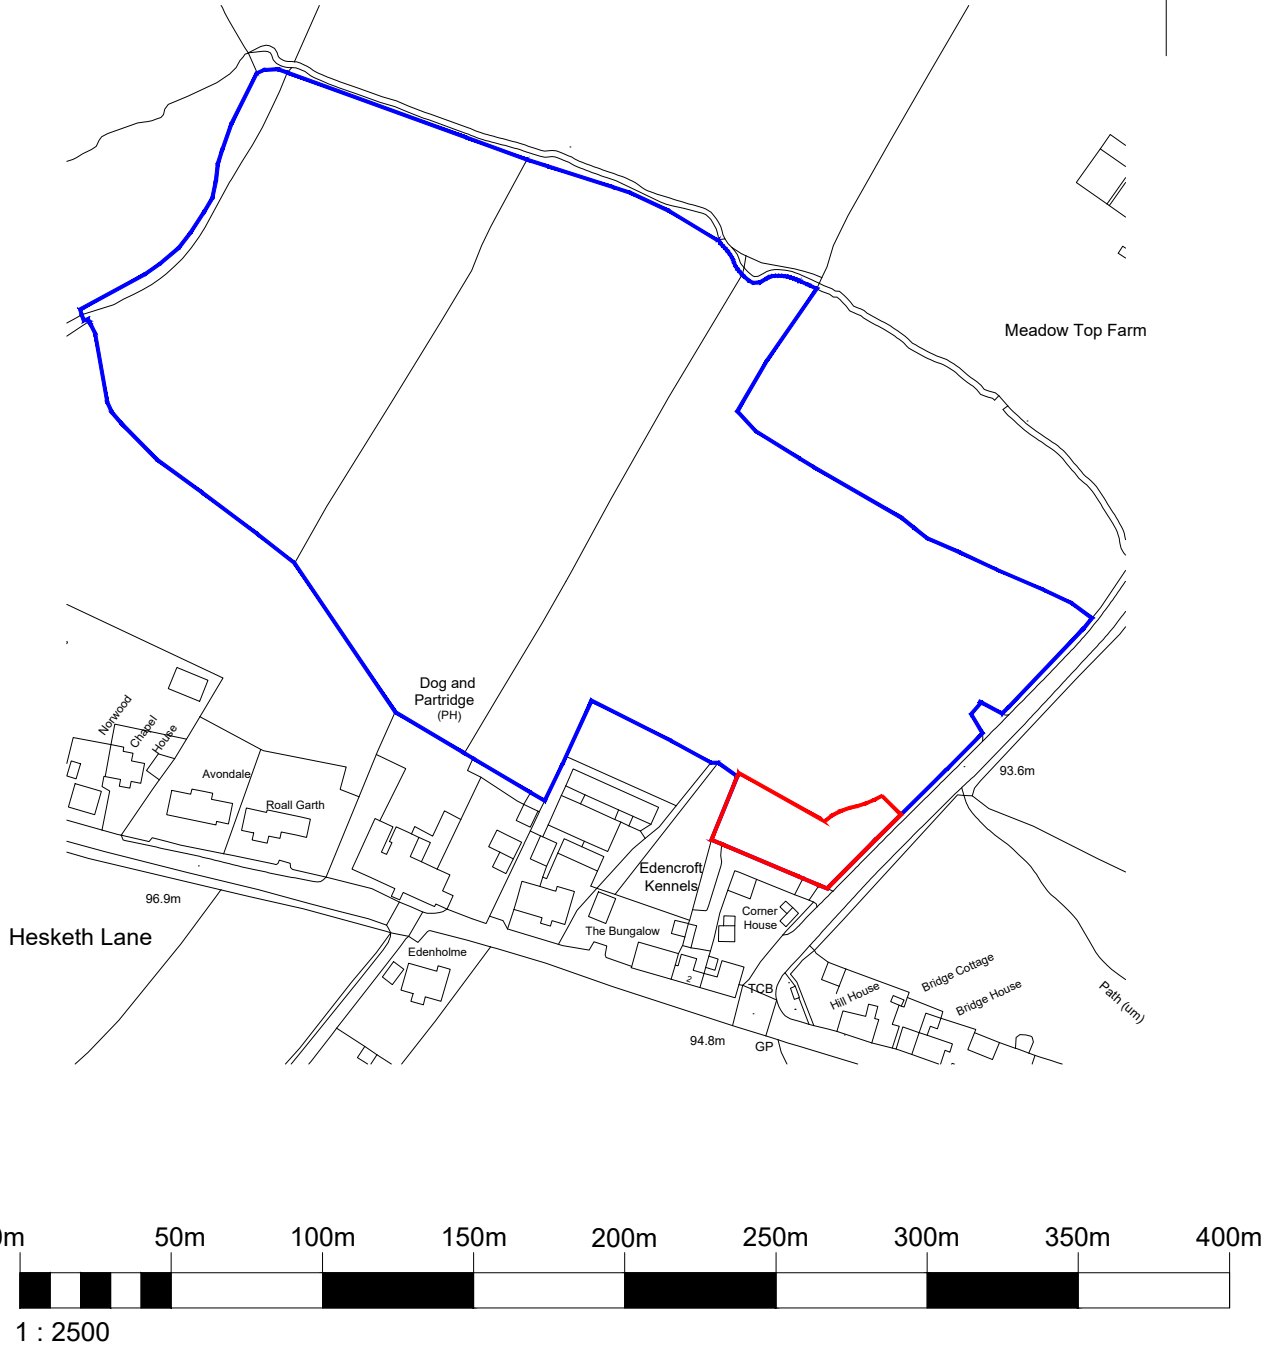


general notes:
copyright reserved to mck associates ltd. and this
drawing may not be used or reproduced without prior
written consent.

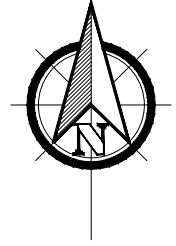

PLANNING

Client:
STRATEGIC DEVELOPMENTS

Project:
LONGRIDGE ROAD, CHIPPING

Drawing Title:
LOCATION PLAN



associates limited

architecture ■ building surveying ■ urban design

burnaby villa ■ 48 watling street road ■ fulwood ■ preston ■ pr2 8bp
tel: 01772 774510 fax: 01772 774511 email mck@mckassociates.co.uk

Drawn: ELC	Checked:	Scale: 1:2500	Date: 17/10/2023	Job No: 21-019	Drawing No: LP01	Rev: B
---------------	----------	------------------	---------------------	-------------------	---------------------	-----------