





general notes:
copyright reserved to mck associates ltd. and this drawing may not be used or reproduced without prior written consent.

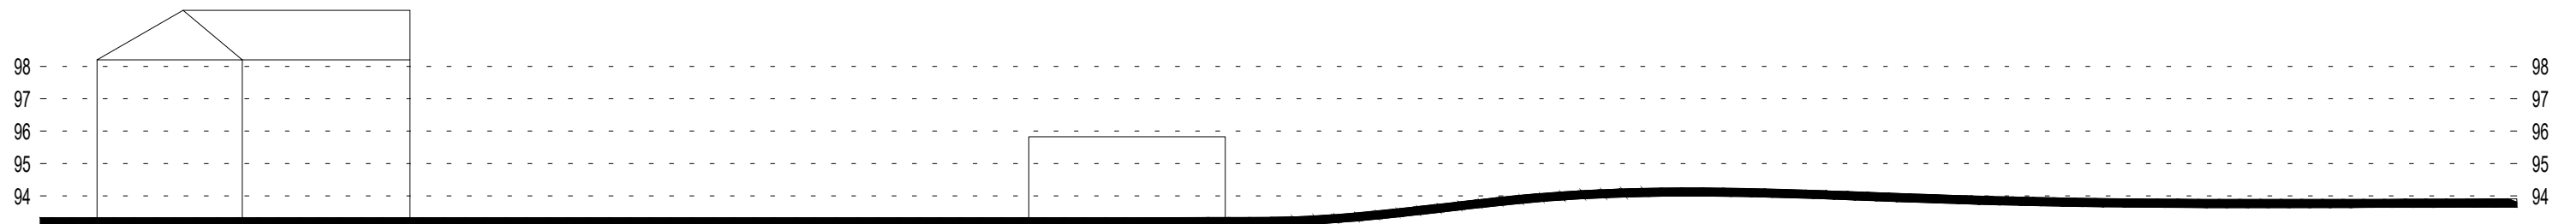


Existing Site Section

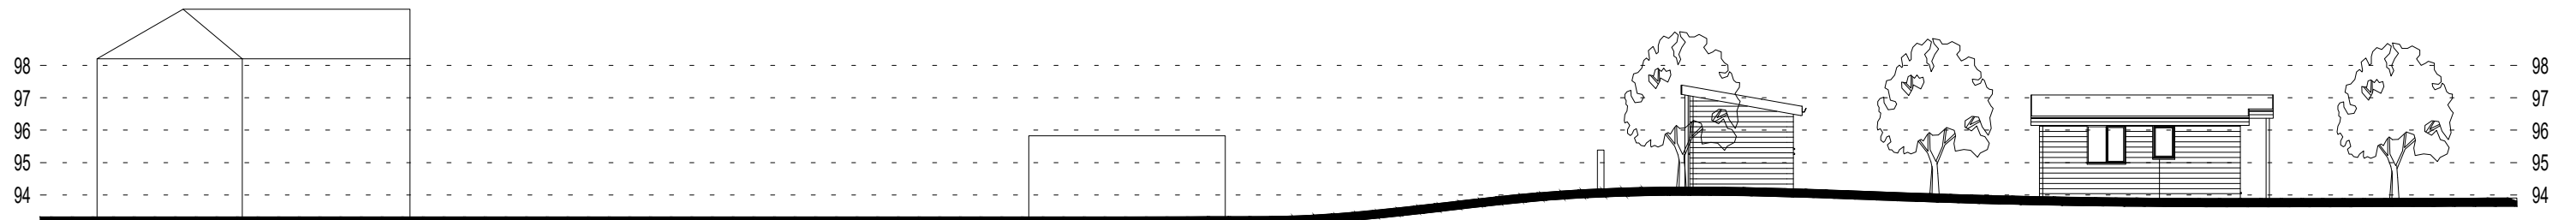

Proposed Site Section

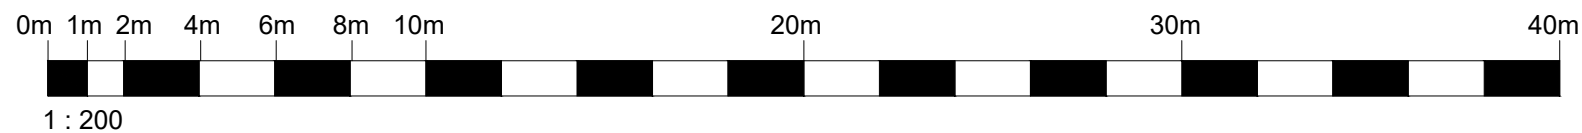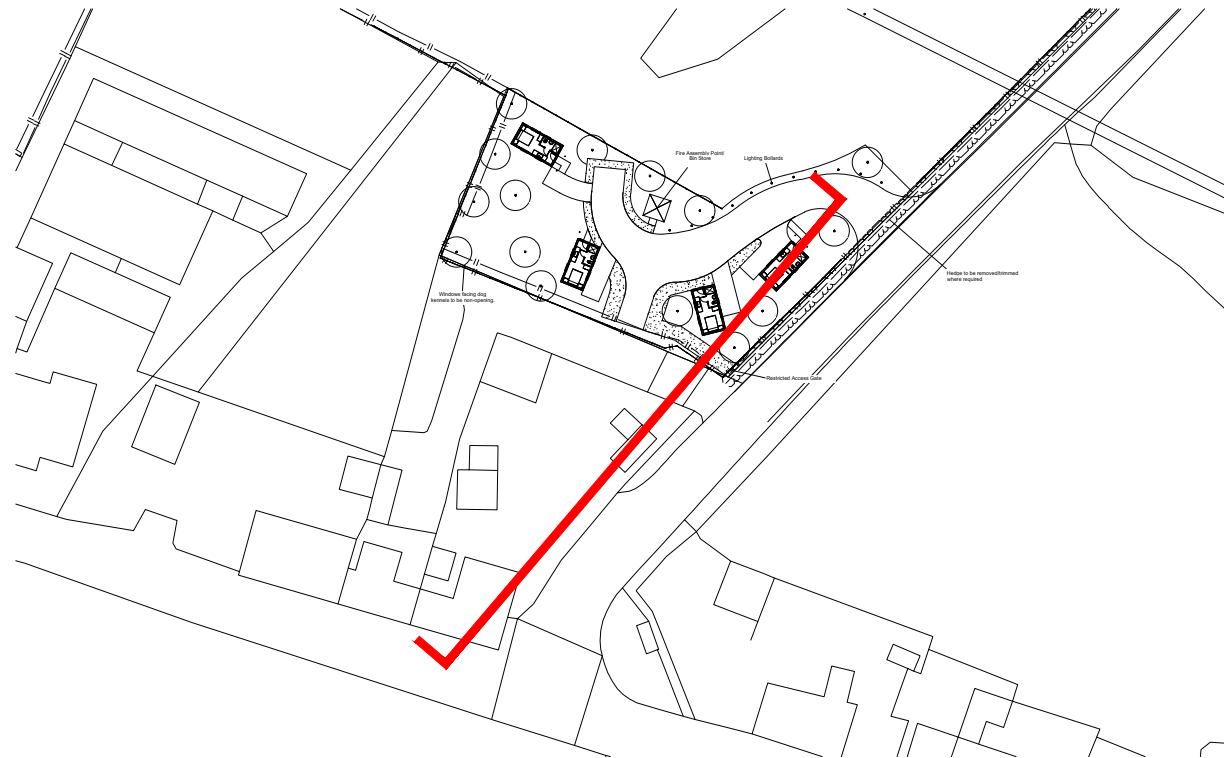

PLANNING

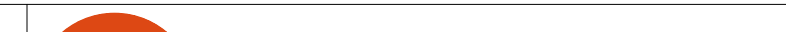Client: STRATEGIC DEVELOPMENTS	Project: LONGRIDGE ROAD CHIPPING	Drawing Title: SITE SECTIONS	Job No: 21-019		Drawing No: SX01	Rev: C	 mck associates limited architecture ■ building surveying ■ urban design burnaby villa ■ 48 watling street road ■ fulwood ■ preston ■ pr2 8bp tel: 01772 774510 fax: 01772 774511 email mck@mckassociates.co.uk
			Drawn: ELC	Checked: PGM	Scale @ A3: 1:200	Date: 13/08/2024	