


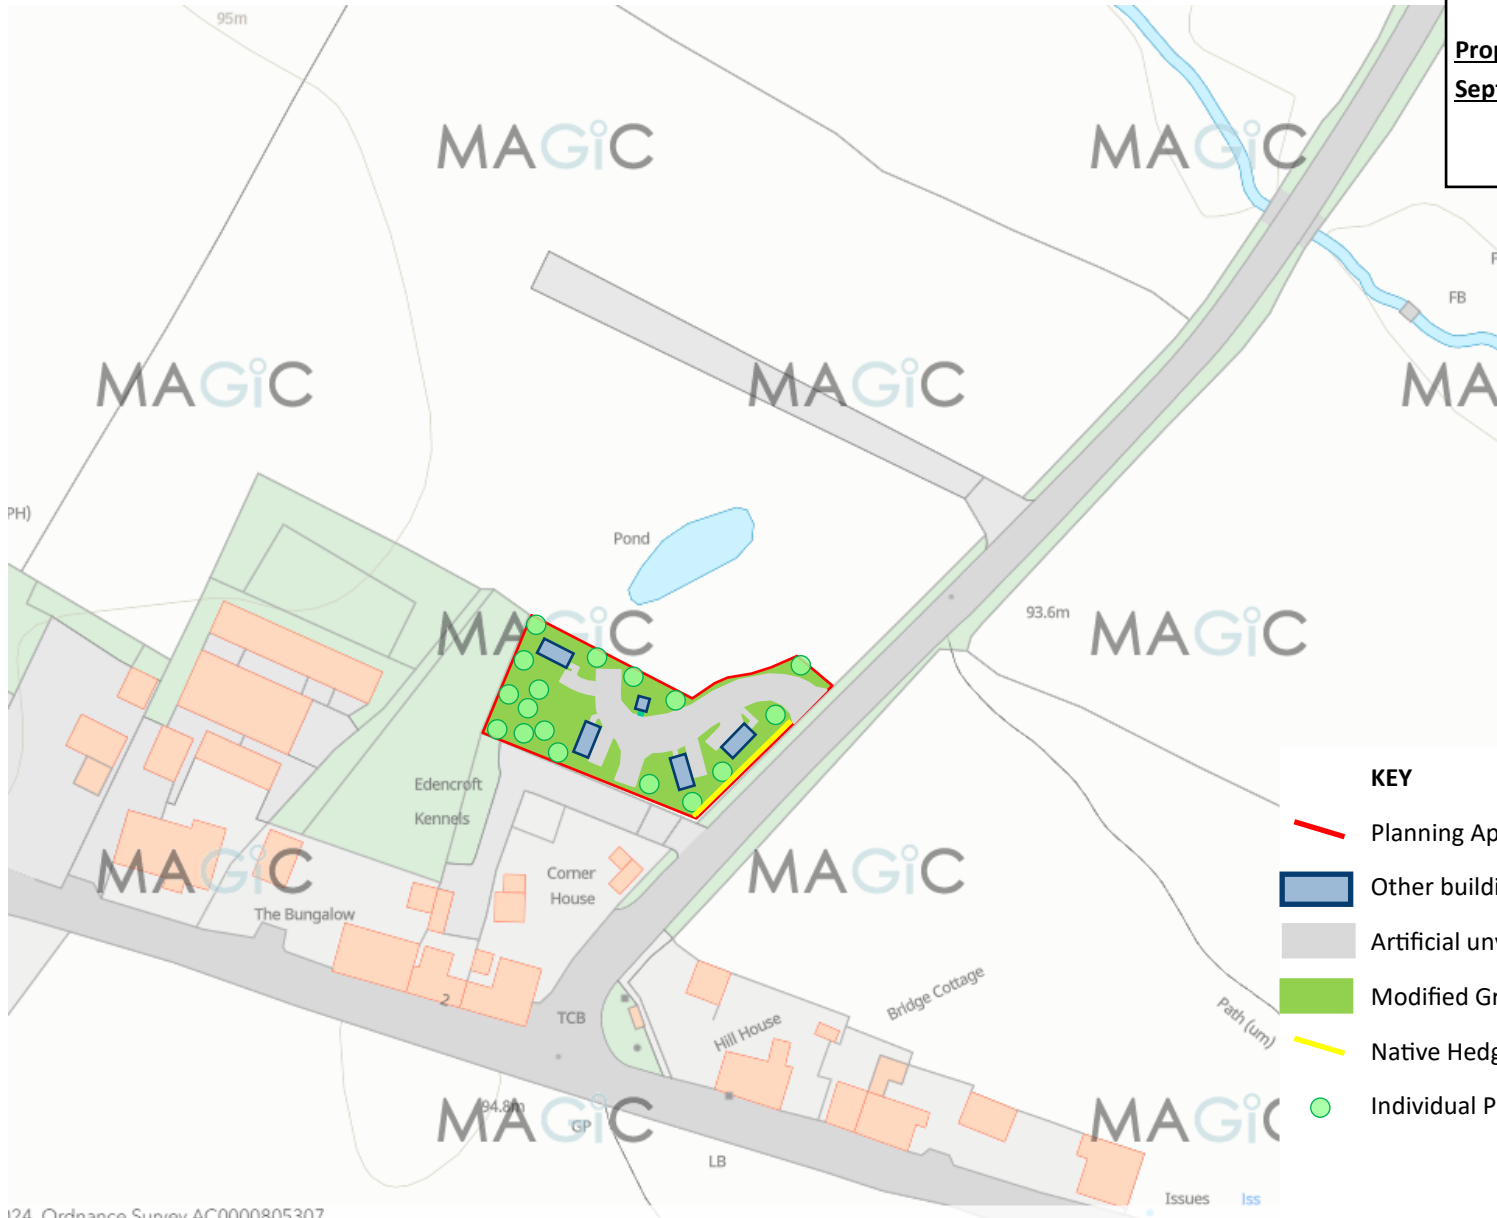

Land off Longridge Road, Chipping.
PR3 2QD.

Proposal Plan
September 2024



KEY

- Planning Application boundary
- Other buildings (u1b5)
- Artificial unvegetated unsealed surface
- Modified Grassland (g4) Moderate
- Native Hedgerow (h2a, 116) Existing
- Individual Planted Trees (201) 17 No.