
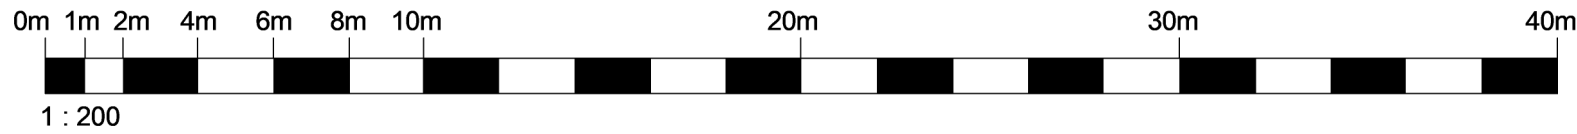


Z:\Job's\2021\jobs\21-019 Strategic Dev & CC - Longridge Road - Chipping\Drawings\Models\0.2 Proposed\02.2 Site Layouts\Site Layout.rvt

- KEY:
- EXISTING HEDGE
  - EXISTING POST & WIRE FENCE
  - PROPOSED POST & WIRE FENCE

general notes:  
copyright reserved to mck associates ltd. and this drawing may not be used  
or reproduced without prior written consent.

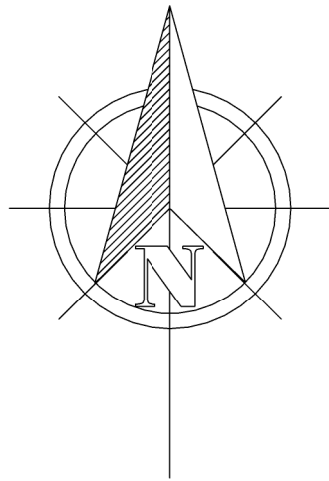

Rev.	Date	by	Description
Client: STRATEGIC DEVELOPMENTS			



associates limited

architecture | building surveying | urban design

burnaby villa ■ 48 watling street road ■ fulwood ■ preston ■ pr2 8bp

tel: 01772 774510 fax: 01772 774511 email mck@mckassociates.co.uk

Project:

LONGRIDGE ROAD  
CHIPPING

Drawing Title:  
BOUNDARY TREATMENTS PLAN

Drawn: ELC	Checked: PGM	Scale: As indicated	Date: 09/08/2024
Job No: 21-019	Drawing No: BT01	Rev:	

A2

PLANNING