
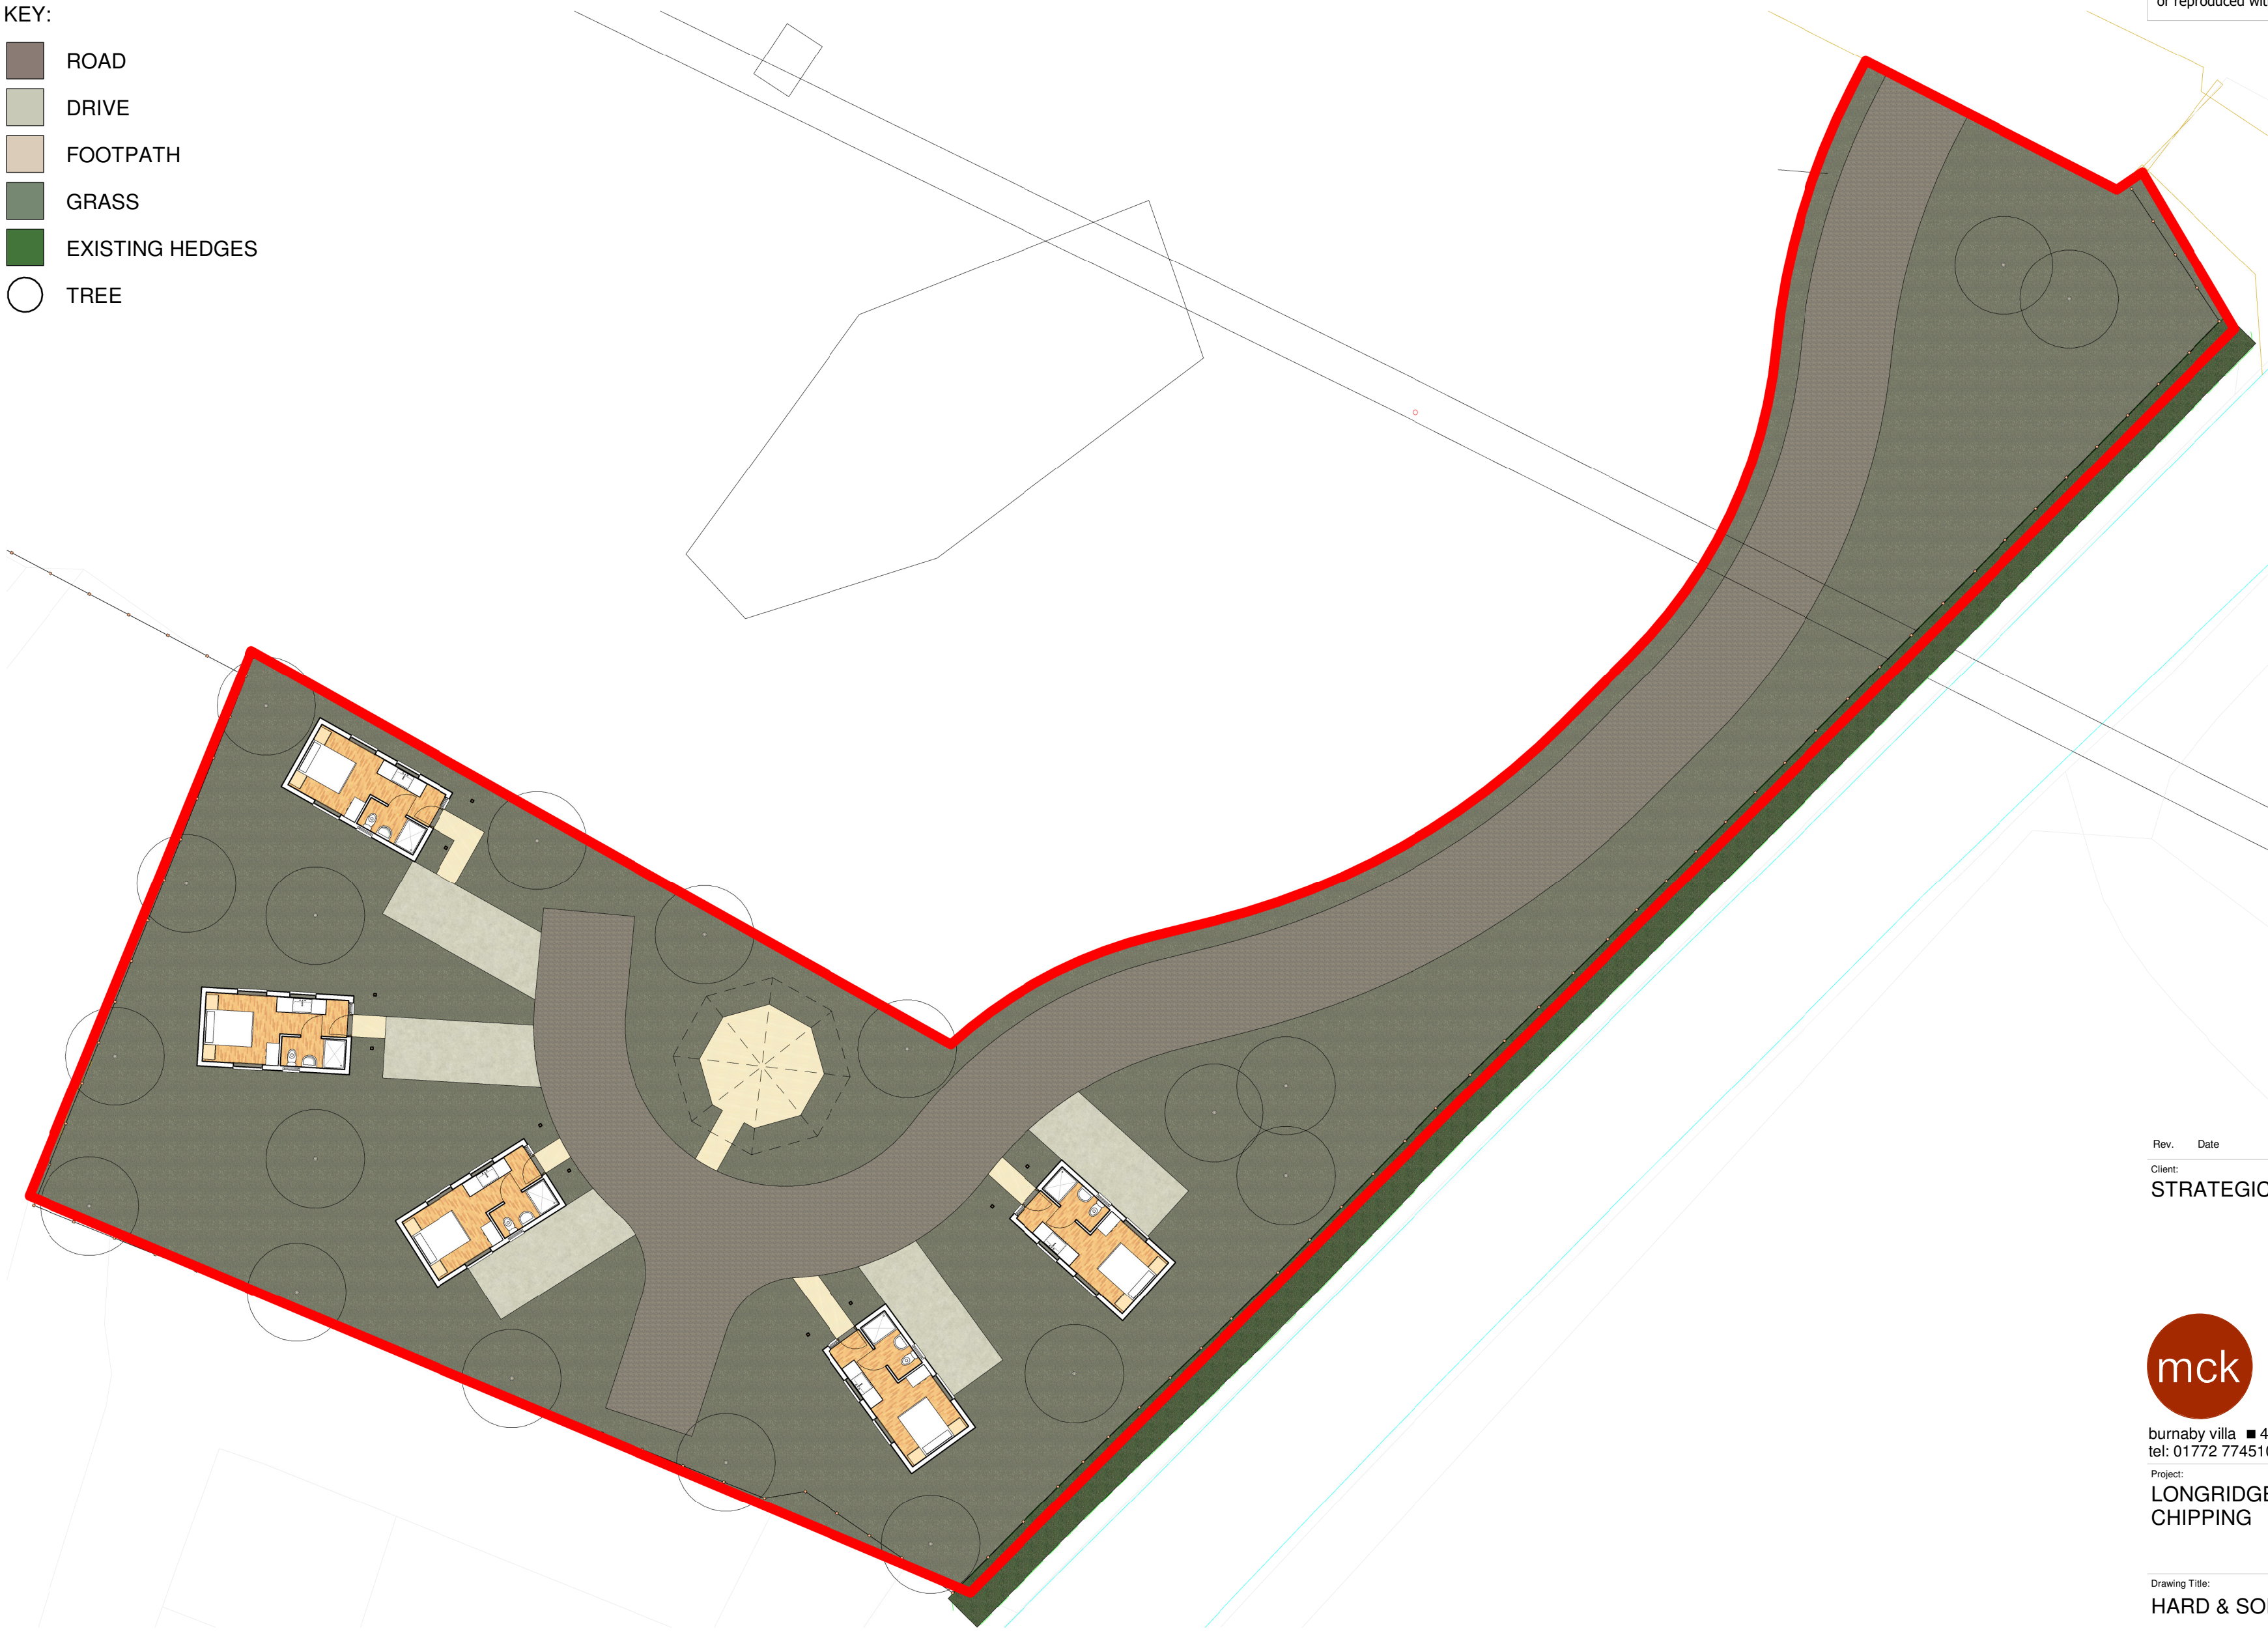


Z:\Job's\2021\jobs\21-019 Strategic Dev & CC - Longridge Road - Chipping\Drawings\Models\0.2 Proposed\02.2 Site Layouts\Site Layout.rvt

- KEY:
- ROAD
  - DRIVE
  - FOOTPATH
  - GRASS
  - EXISTING HEDGES
  - TREE

general notes:  
copyright reserved to mck associates ltd. and this drawing may not be used  
or reproduced without prior written consent.

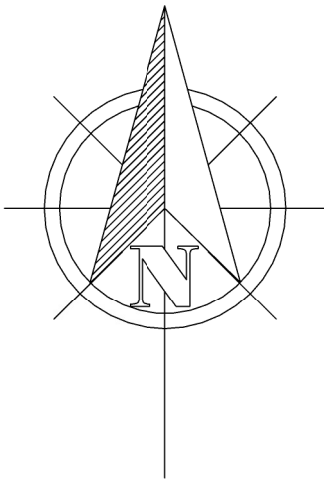

Rev.	Date	by	Description
------	------	----	-------------

Client:  
STRATEGIC DEVELOPMENTS


**mck associates limited**  
architecture | building surveying | urban design

burnaby villa ■ 48 watling street road ■ fulwood ■ preston ■ pr2 8bp  
tel: 01772 774510 fax: 01772 774511 email mck@mckassociates.co.uk

Project:  
LONGRIDGE ROAD  
CHIPPING

Drawing Title:  
HARD & SOFT LANDSCAPING PLAN

Drawn: ELC	Checked: PGM	Scale: As indicated	Date: 09/08/2024
Job No: 21-019	Drawing No: LA01	Rev:	

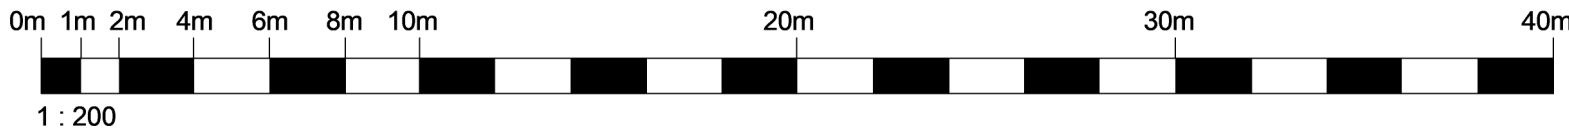

A2

PLANNING