





general notes:
copyright reserved to mck associates ltd. and this drawing may not be used or reproduced without prior written consent.

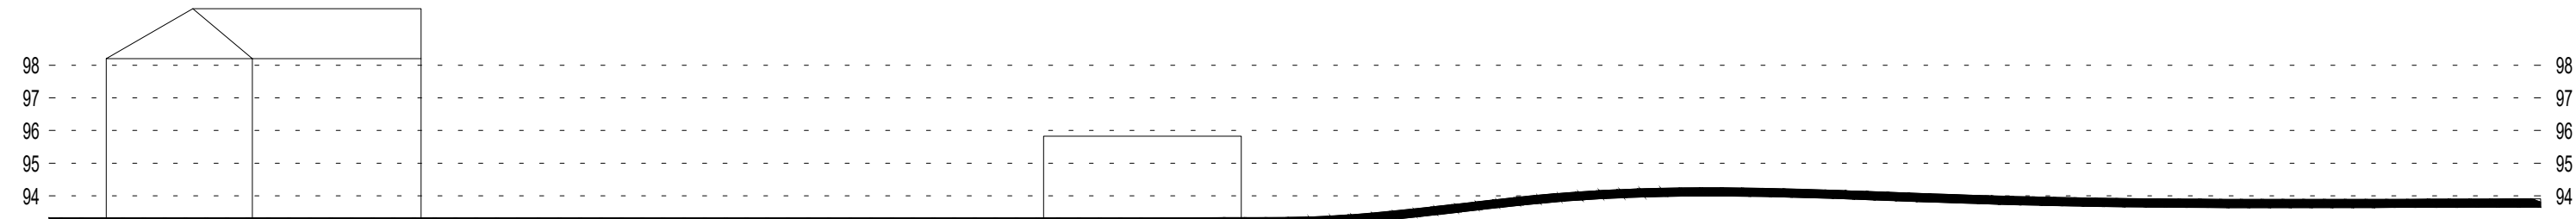

Existing Site Section

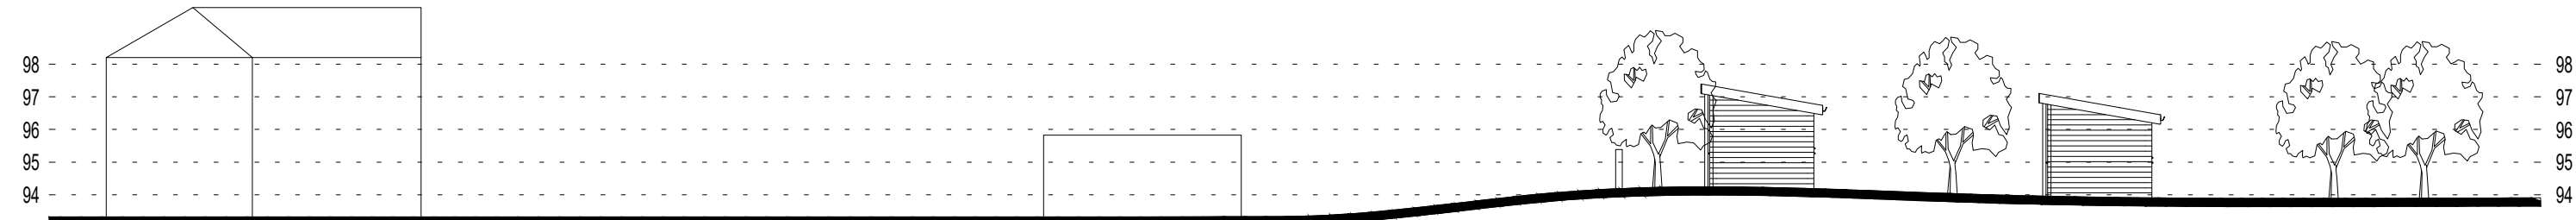

Proposed Site Section

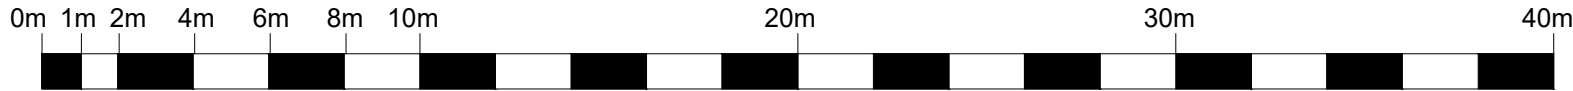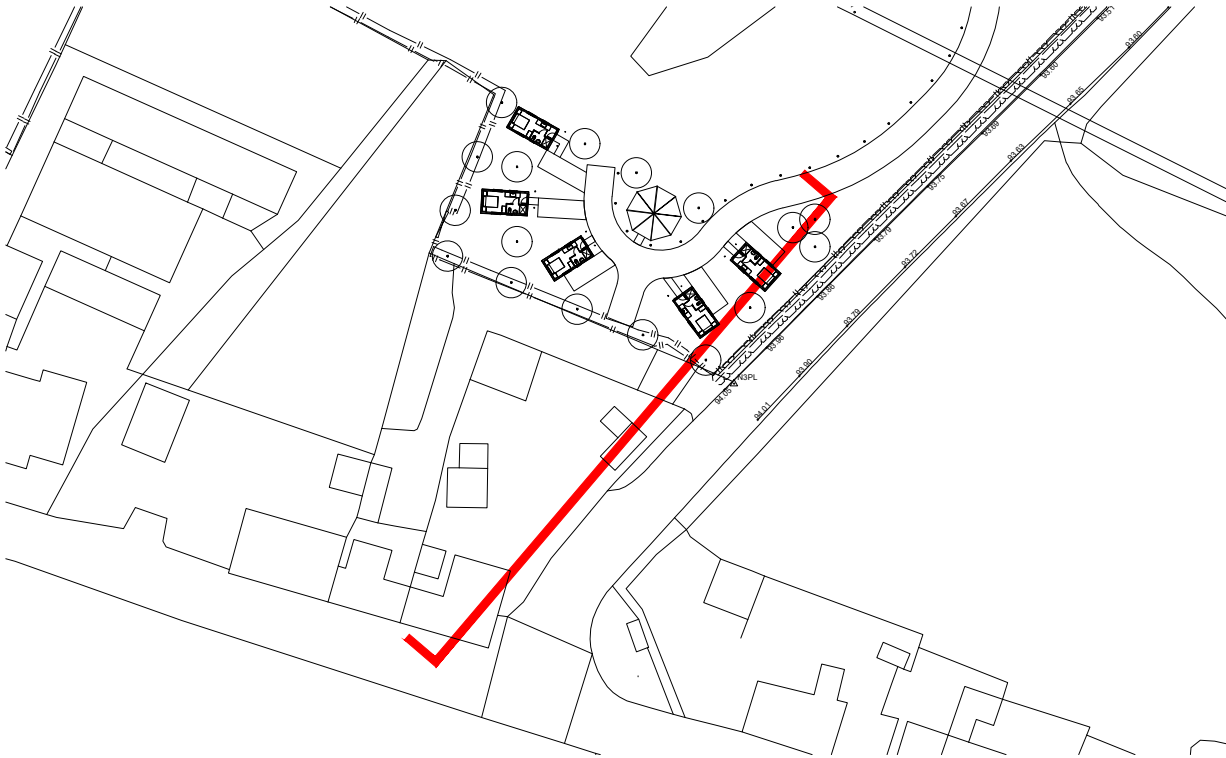

1 : 200

PLANNING

Client:

STRATEGIC DEVELOPMENTS

Project:

LONGRIDGE ROAD
CHIPPING

Drawing Title:

SITE SECTIONS

Job No:

21-019

Drawing No:

SX01

Rev:

Drawn:

ELC

Checked:

PGM

Scale @ A3:

1:200

Date:

13/08/2024

mck

associates limited

architecture ■ building surveying ■ urban design

burnaby villa ■ 48 watling street road ■ fulwood ■ preston ■ pr2 8bp
tel: 01772 774510 fax: 01772 774511 email mck@mckassociates.co.uk