




general notes:
copyright reserved to mck associates ltd. and this drawing may not be used or reproduced without prior written consent.

Dwg. Name & Location: Z:\job\2021 Strategic Dev & CC - Longridge Road, Chipping Drawings\Models\0.1 Existing\0.1.3 Plans\Visibility Splays.dwg.

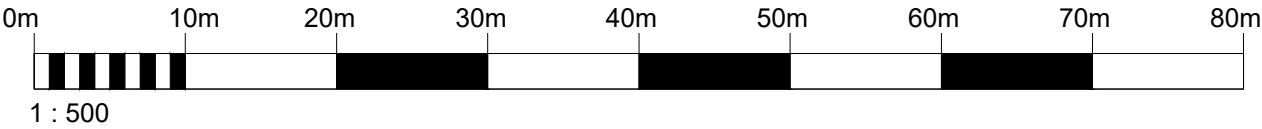

Client: STRATEGIC DEVELOPMENTS		Project: LONGRIDGE ROAD CHIPPING		Drawing Title: VISIBILITY SPLAYS		Job No: 21-019	Drawing No: VS01	Rev:
						Drawn: ELC	Checked: PGM	Scale @ A3: 1:500 @ A3
						Date: 29/05/2025		

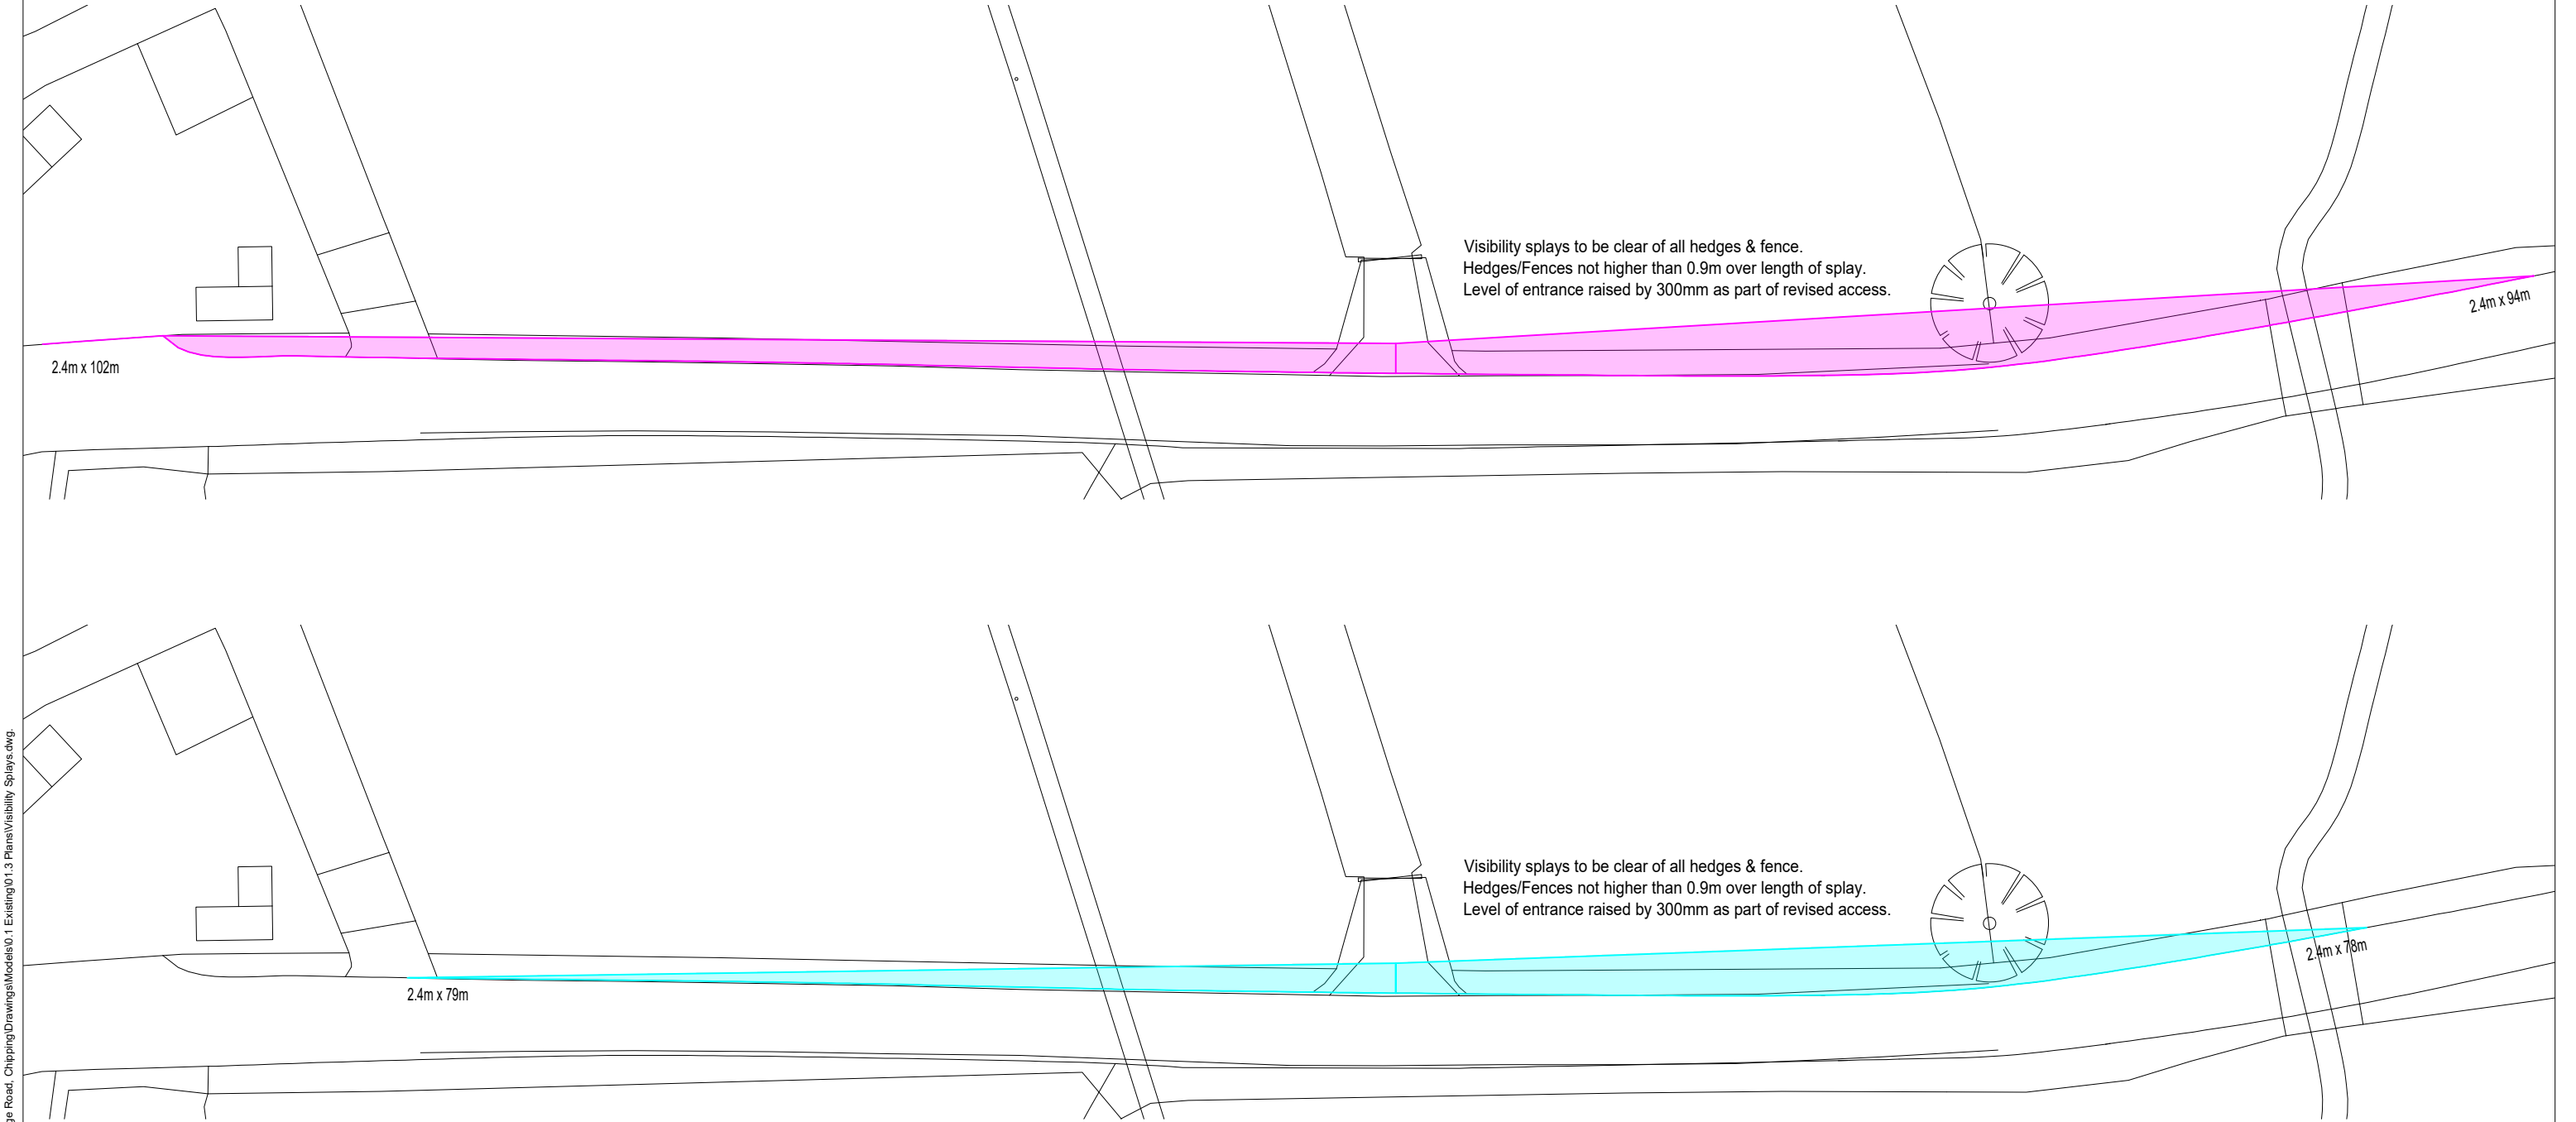

associates limited
architecture ■ building surveying ■ urban design
burnaby villa ■ 48 watling street road ■ fulwood ■ preston ■ pr2 8bp
tel: 01772 774510 fax: 01772 774511 email mck@mckassociates.co.uk