


NOTES:  
1: This drawing is for Planning Application purposes only

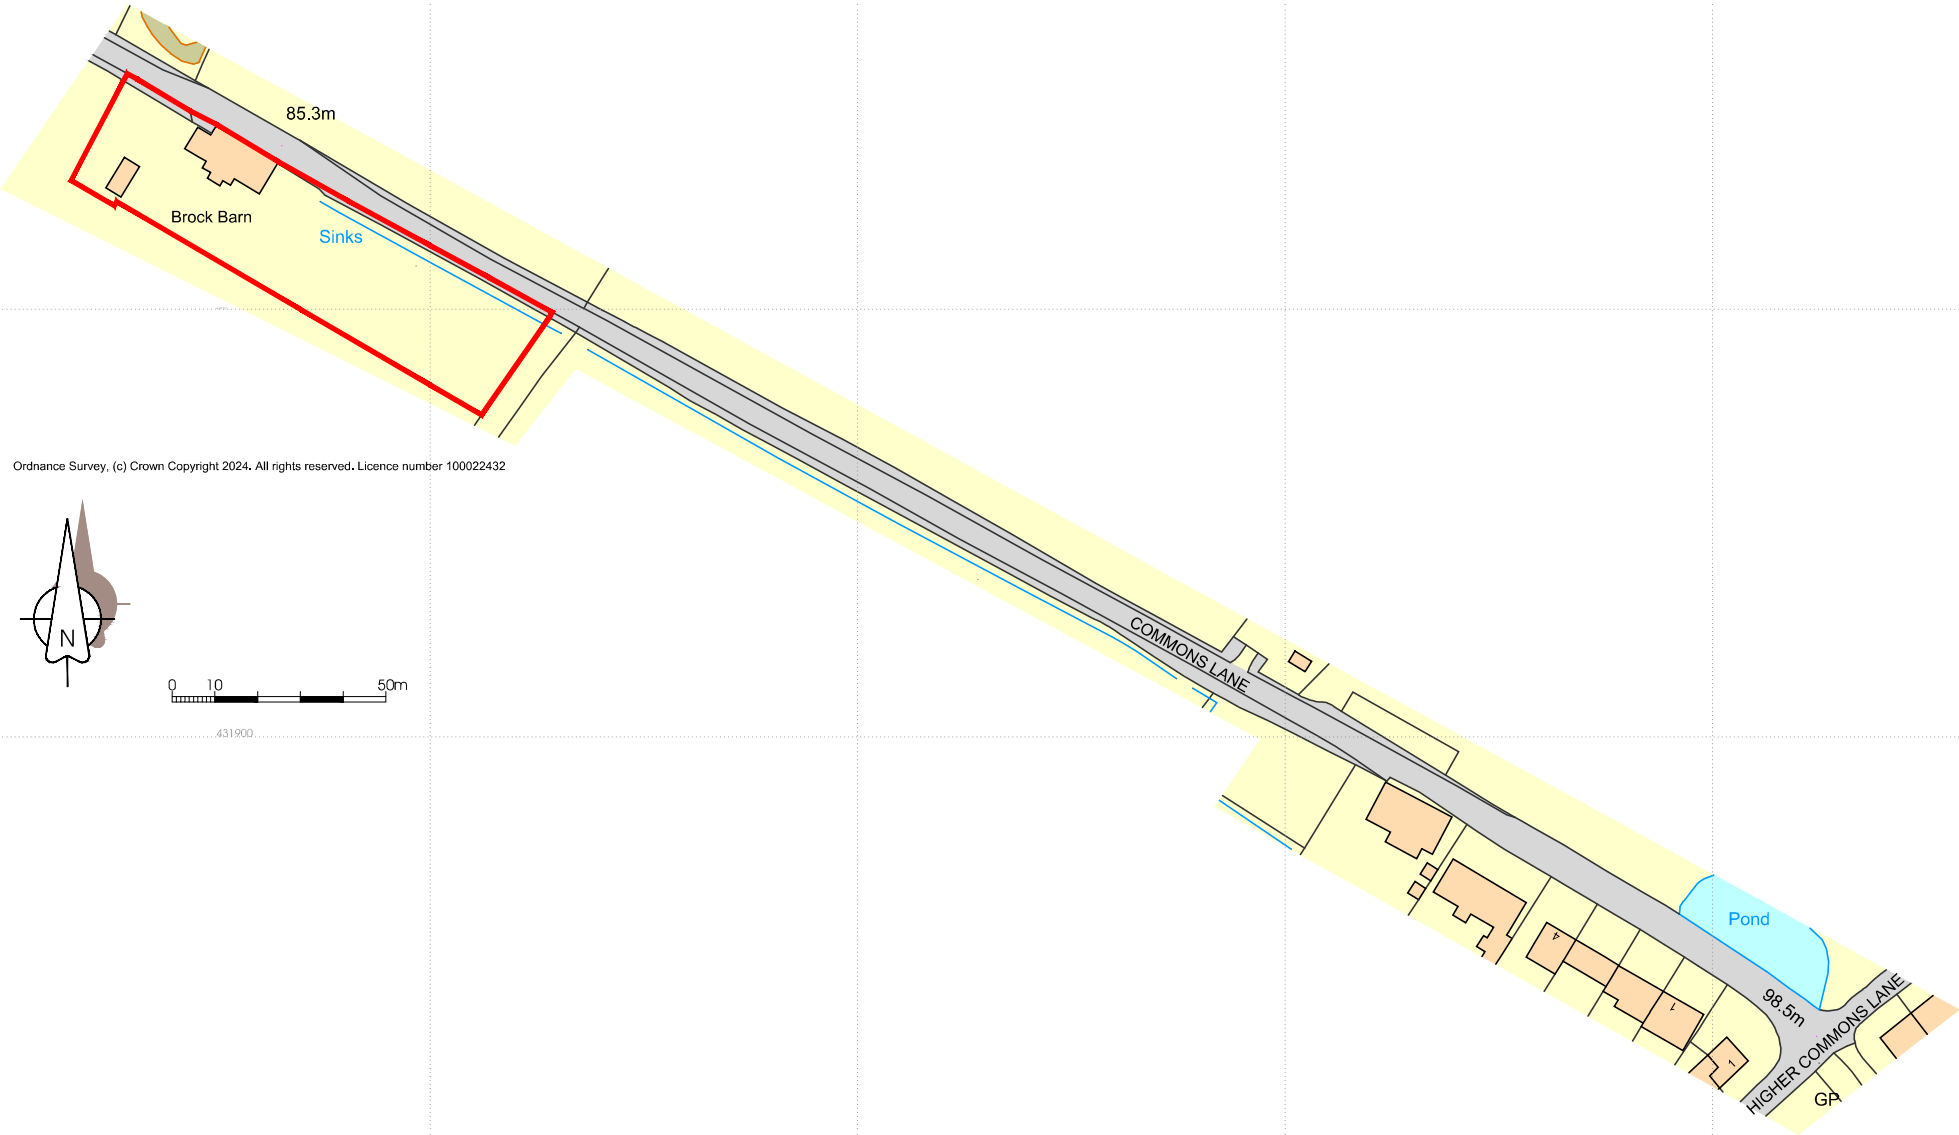

Ordnance Survey, (c) Crown Copyright 2024. All rights reserved. Licence number 100022432