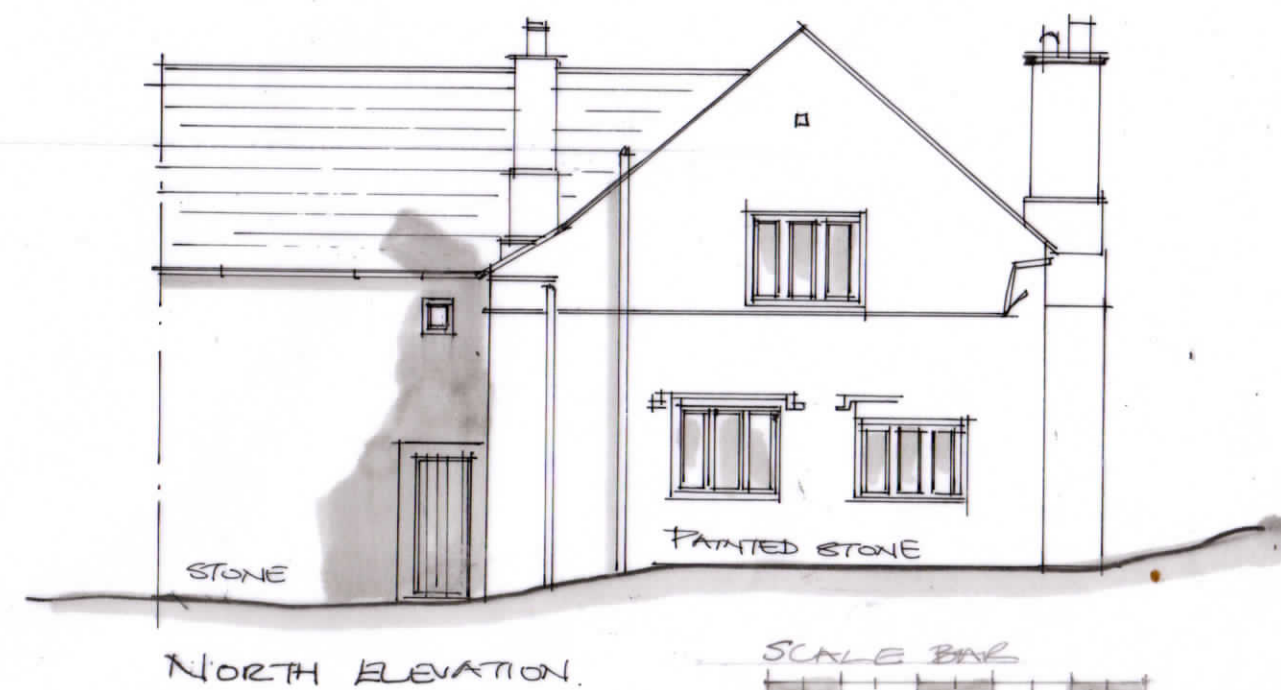
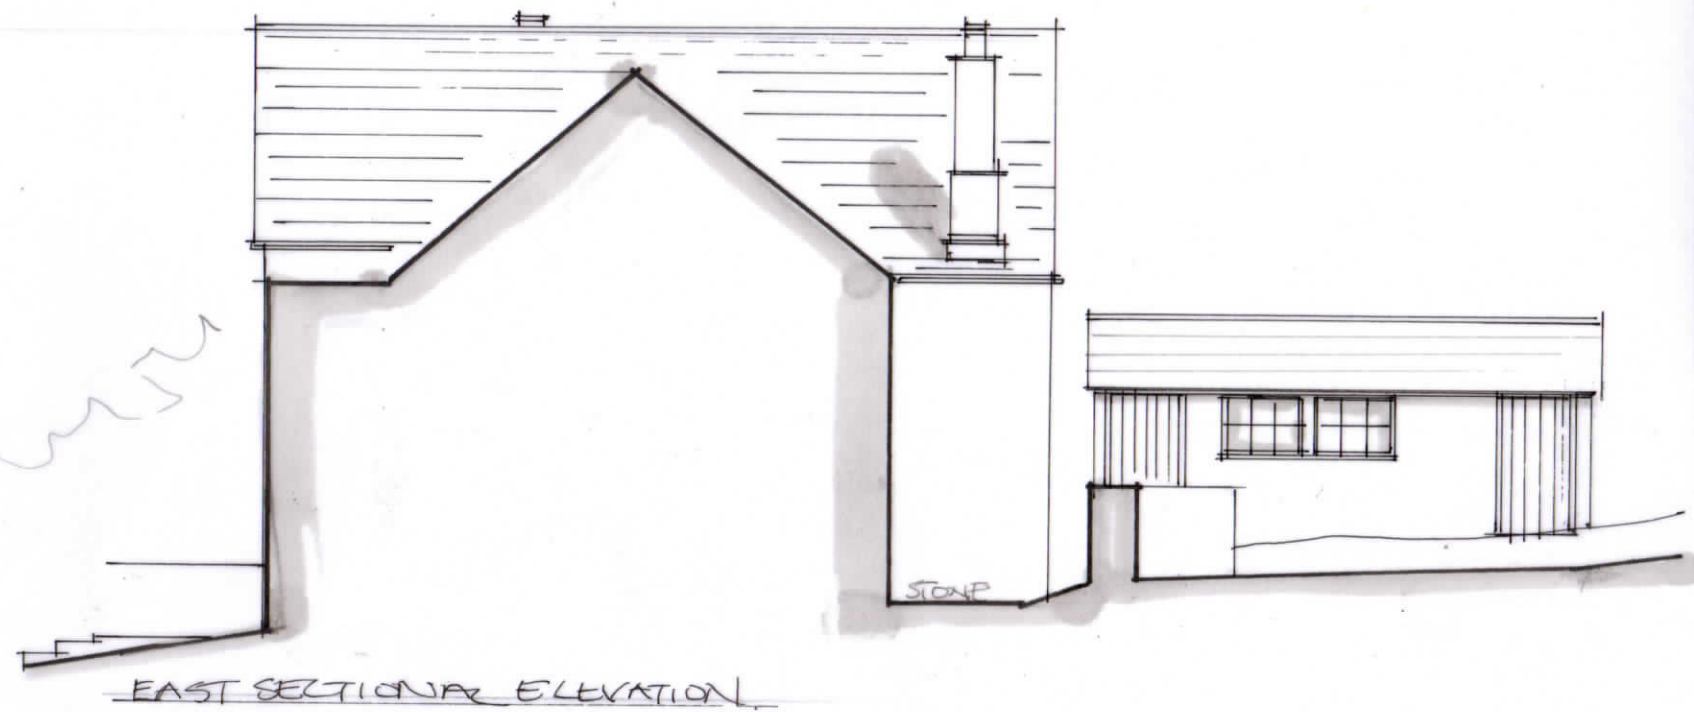


DC	
Project: Cockshutts Farm House	
Title: Existing Elevations	
Date: August 2024	Scale 1:100
Drawing Number : PL/429/ 03	
Do not scale: Check all dimensions on site. Copyright remains with D C Architectural Design	
DC Architectural Design; Stonecroft East End Ampleforth	
York YO62 4DA M 07768 960326	
E info@dcarchitecturaldesign.co.uk	