



TYPICAL VERTICAL SECTION.




TYPICAL SECTION THROUGH GLAZING BAR.

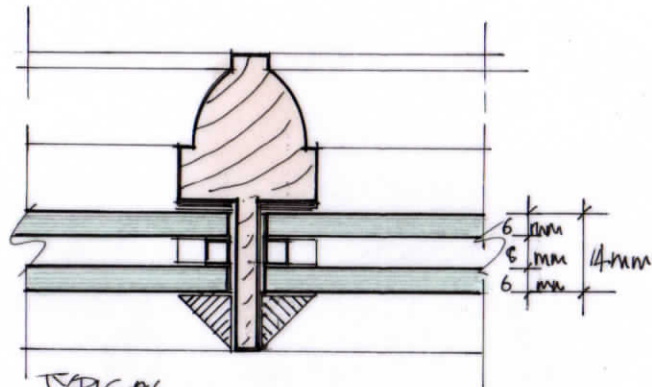


W2 - REPAIR STONE SURROUND: TIMBER CASSEMENT FITTED WITH SLIMLINE ACOYA FRAME. 14MM DOUBLE GLAZING UNIT.

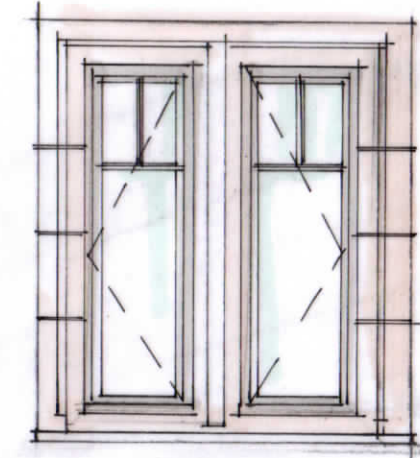


W3 - NEW WINDOWS FITTED INTO EXISTING STONE FRAME.

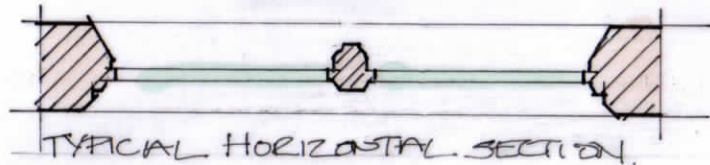

TYPICAL HORIZONTAL SECTION.

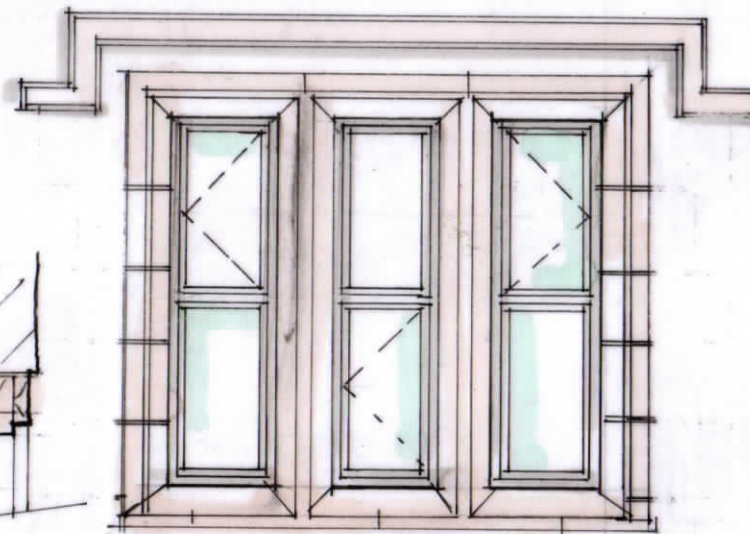

W1/W8/W9/W5: REPAIR STONE SURROUND AS REQUIRED - FIT WITH SLIMLINE ACOYA FRAME 14MM DOUBLE GLAZING UNIT.

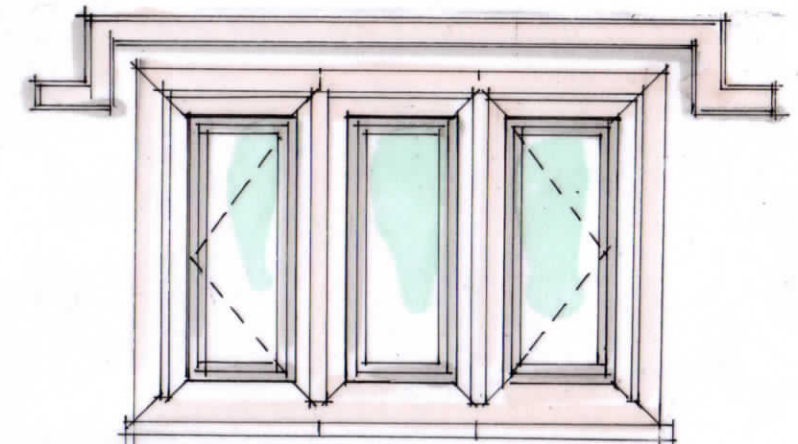

W10 - REPLACE LINTEL - NEW WINDOW DOUBLE GLAZED.

HEAD RAIL

TOP RAIL

SLIMLINE DOUBLE GLAZED UNIT 14MM


GLAZING BEAD

BOTTOM RAIL


GILL

TYPICAL SECTION

STONE SURROUND, TYPICAL NTS.

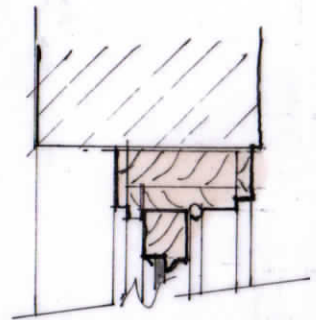

TYPICAL SECTION THROUGH BOX SASH W4.

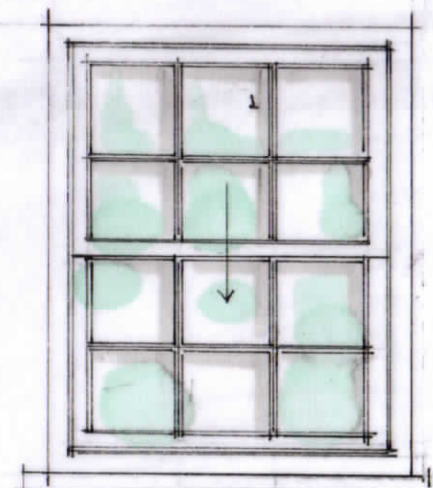

W4 - TRADITIONAL BOX SASH WINDOW - SLIMLINE DOUBLE GLAZING.

DC	
Project: Cockshutts Farm House	
Title: Proposed Window details	
Date: August 2024	Scale NTS
Drawing Number : PL/429/08	
Do not scale: Check all dimensions on site. Copyright remains with D C Architectural Design	
DC Architectural Design; Stonecroft East End Ampleforth York YO62 4DA M 07768 960326	
E info@dcarchitecturaldesign.co.uk	