
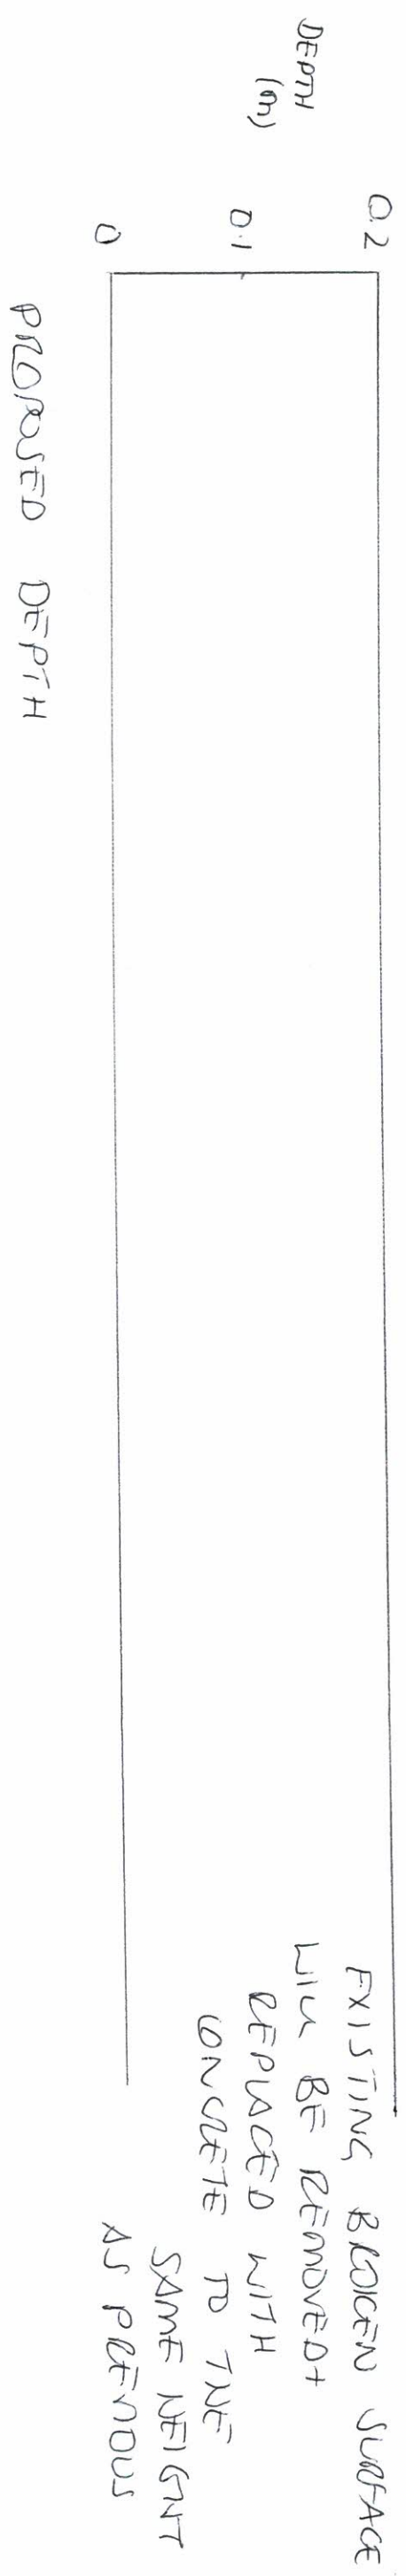


SECTIONAL DRAWINGS TO SHOW DEPTH OF REPLACEMENT YARD CONCRETE FOR RESURFACING END FARGH

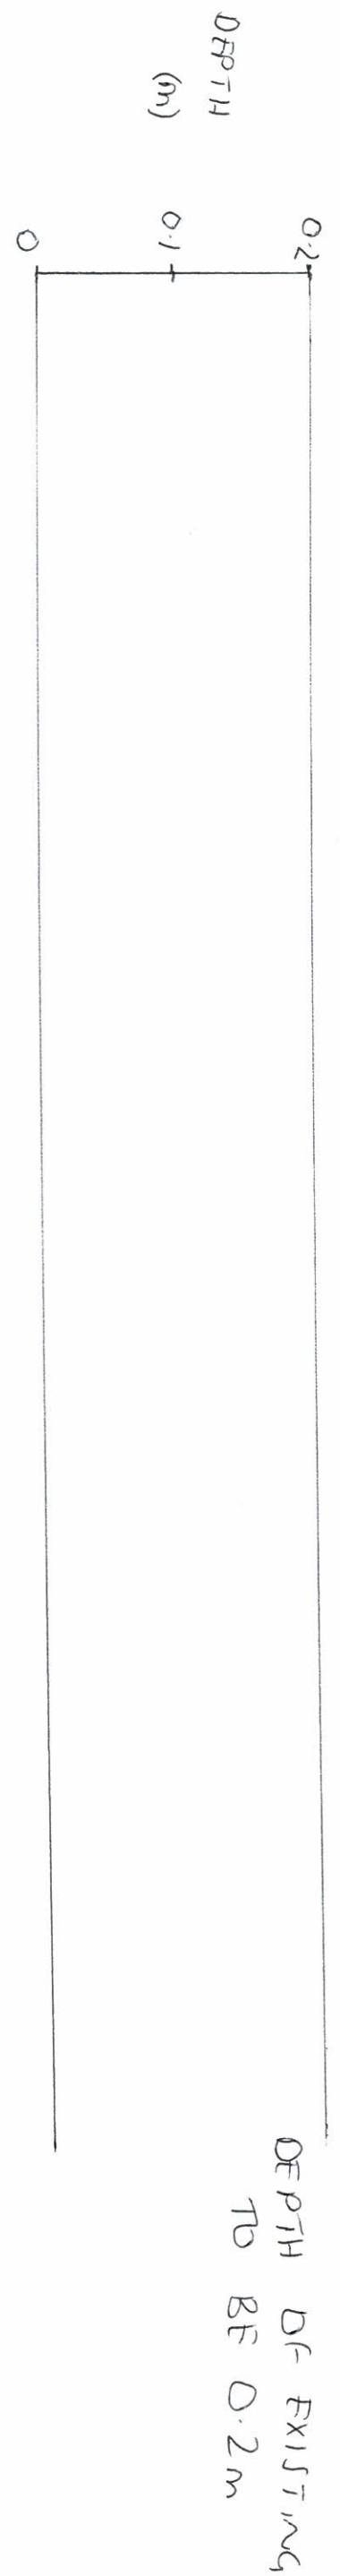

SCALE:
A3
1:50