


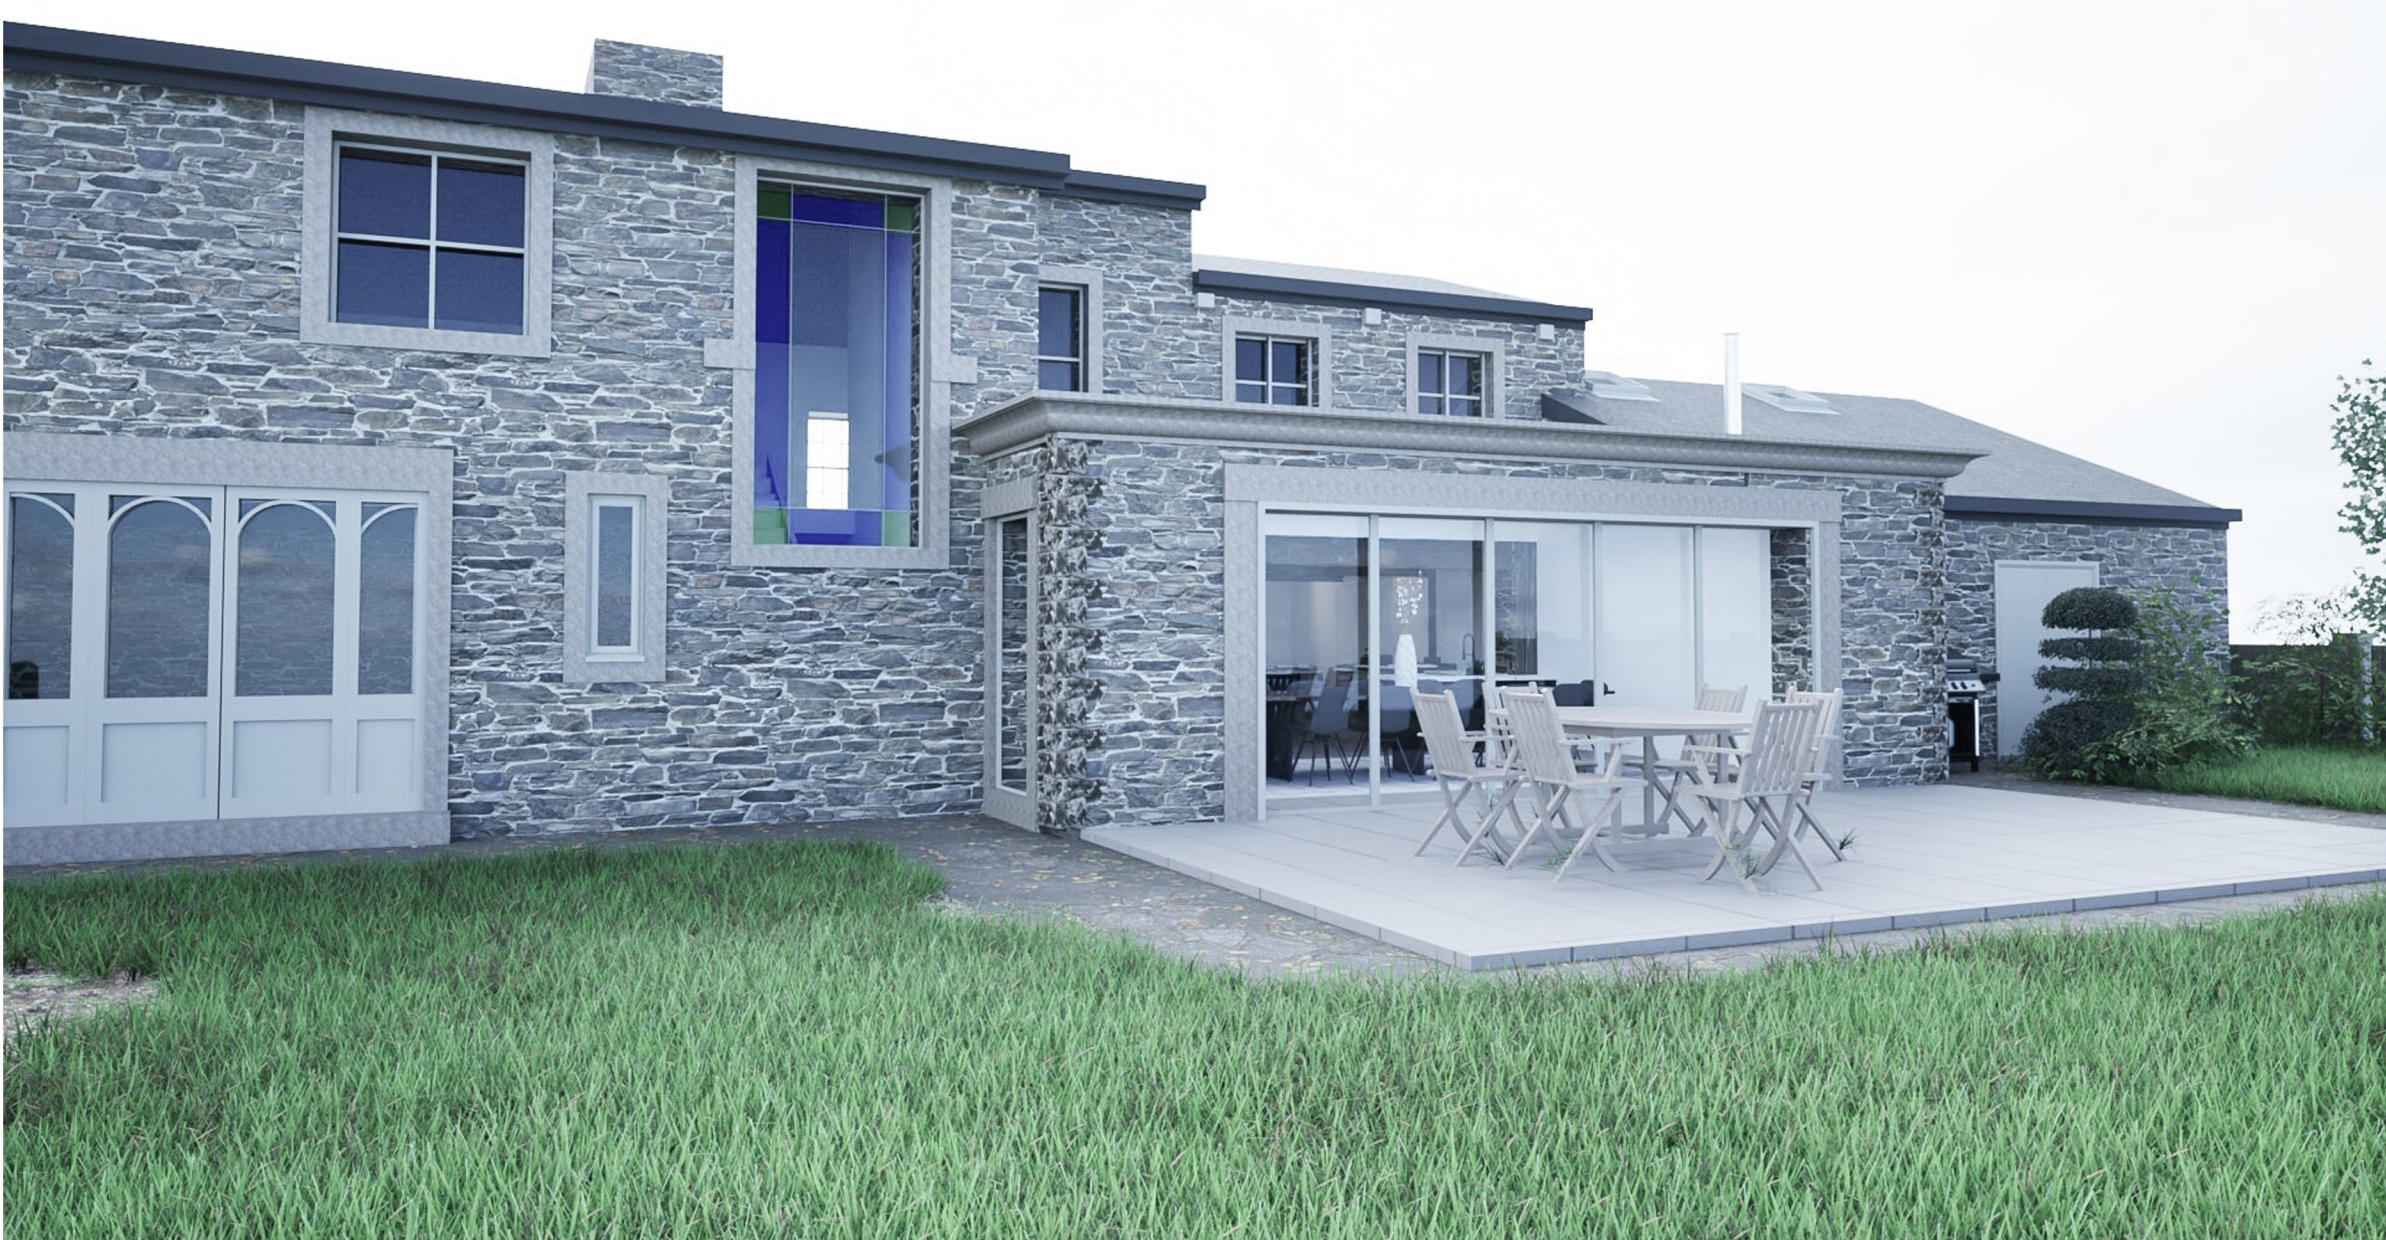

CLIENT:
Mrs Bleasdale
PROJECT:
Alston Lane Farm, Longridge
TITLE:
3D Visual

DWG.NO.:
2441 - P04

● 01772 935959
/ admin@studiojohnbridge.co.uk

■ 3 Caxton Road
Preston PR2 9ZZ

DATE:
Oct. 2024
REVISION:
-
SCALE:
NTS

■ ● ● STUDIO
/ ● ▲ JOHN
● ● \ BRIDGE

▲ studiojohnbridge.co.uk