



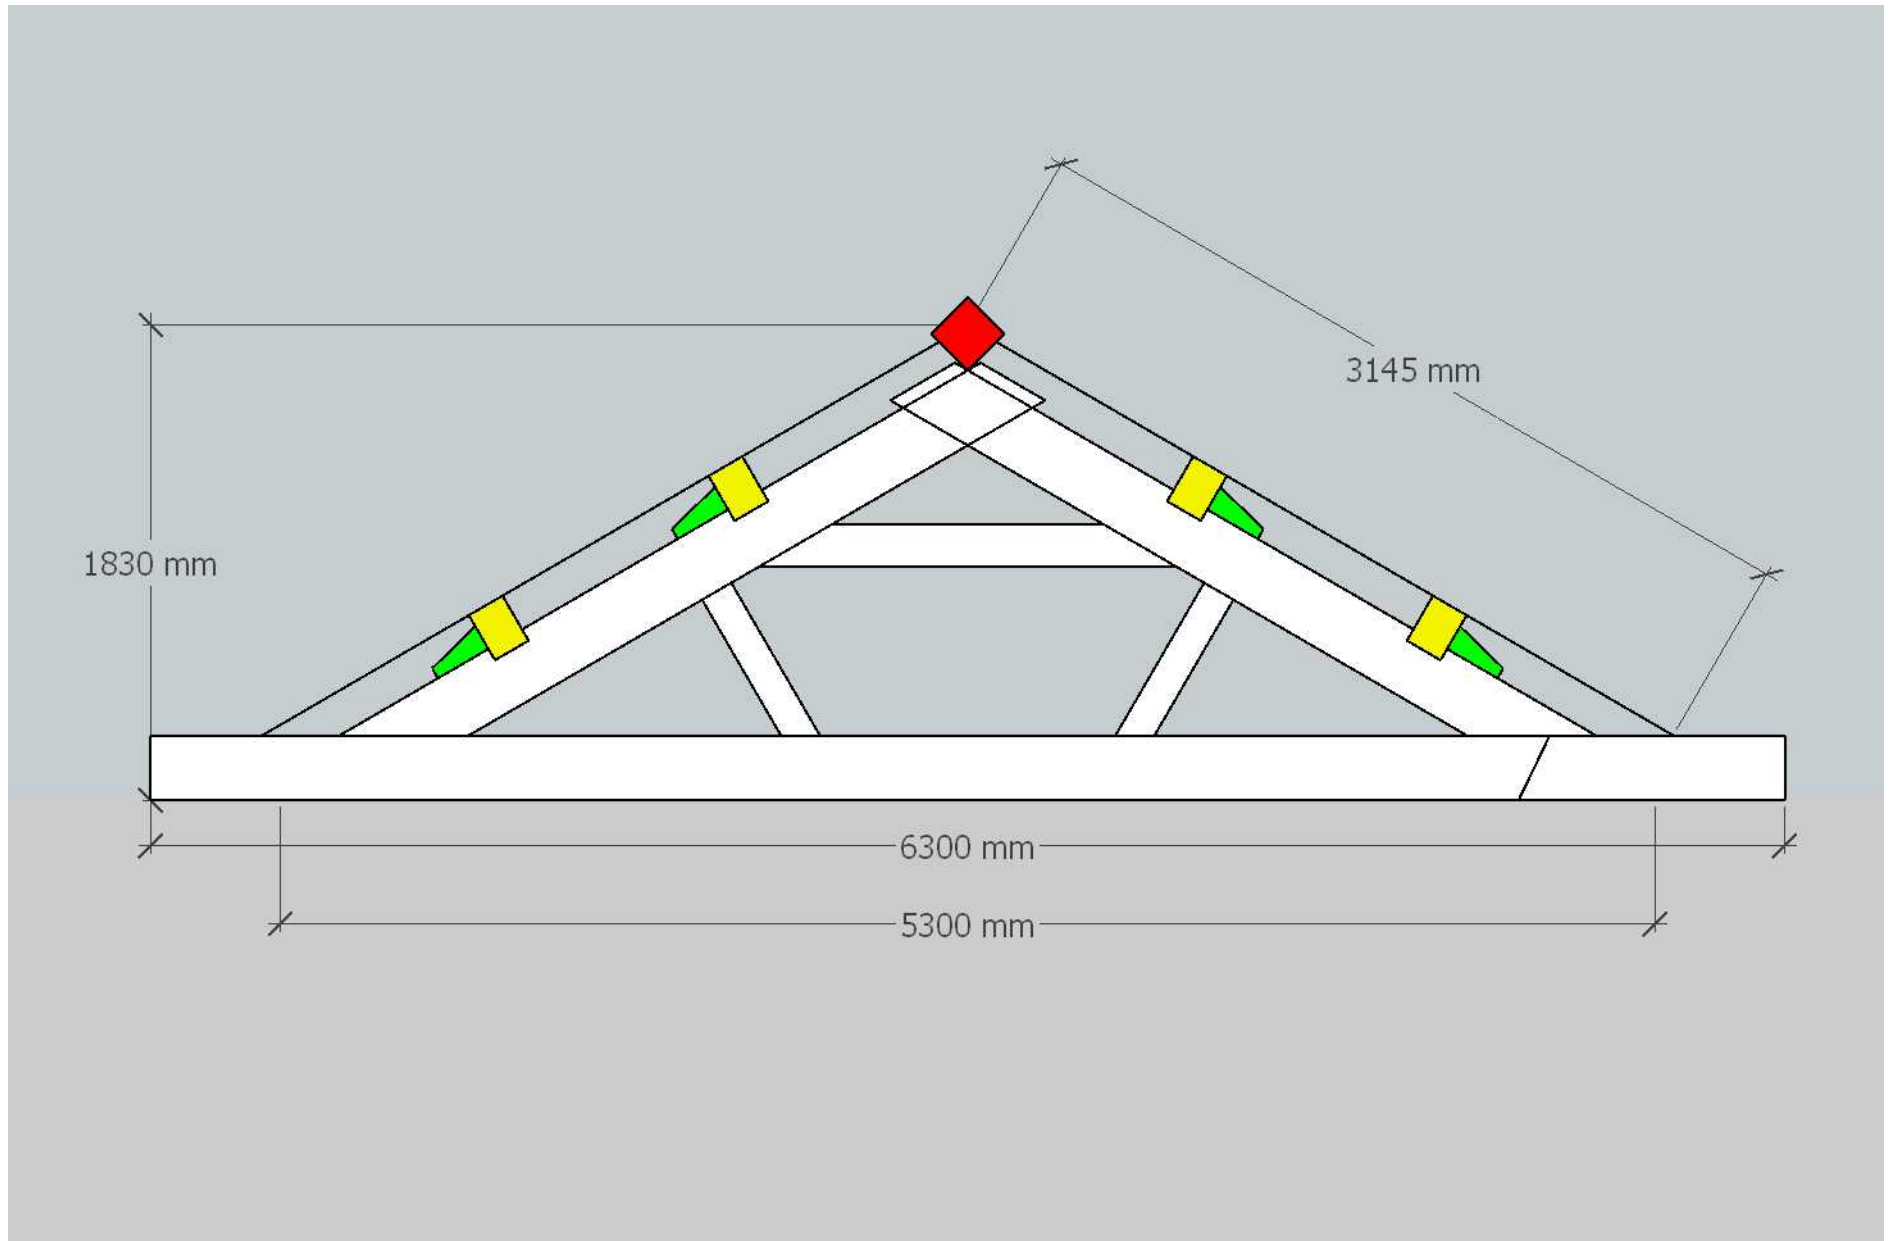

RD-truss-001
Calder Oak

PROJECT NO.
245.170
Chris Barber
26-04-24
green oak trusses, pulins ridge beam

Glenn Slater Building
Contactor. Gt Harwwod

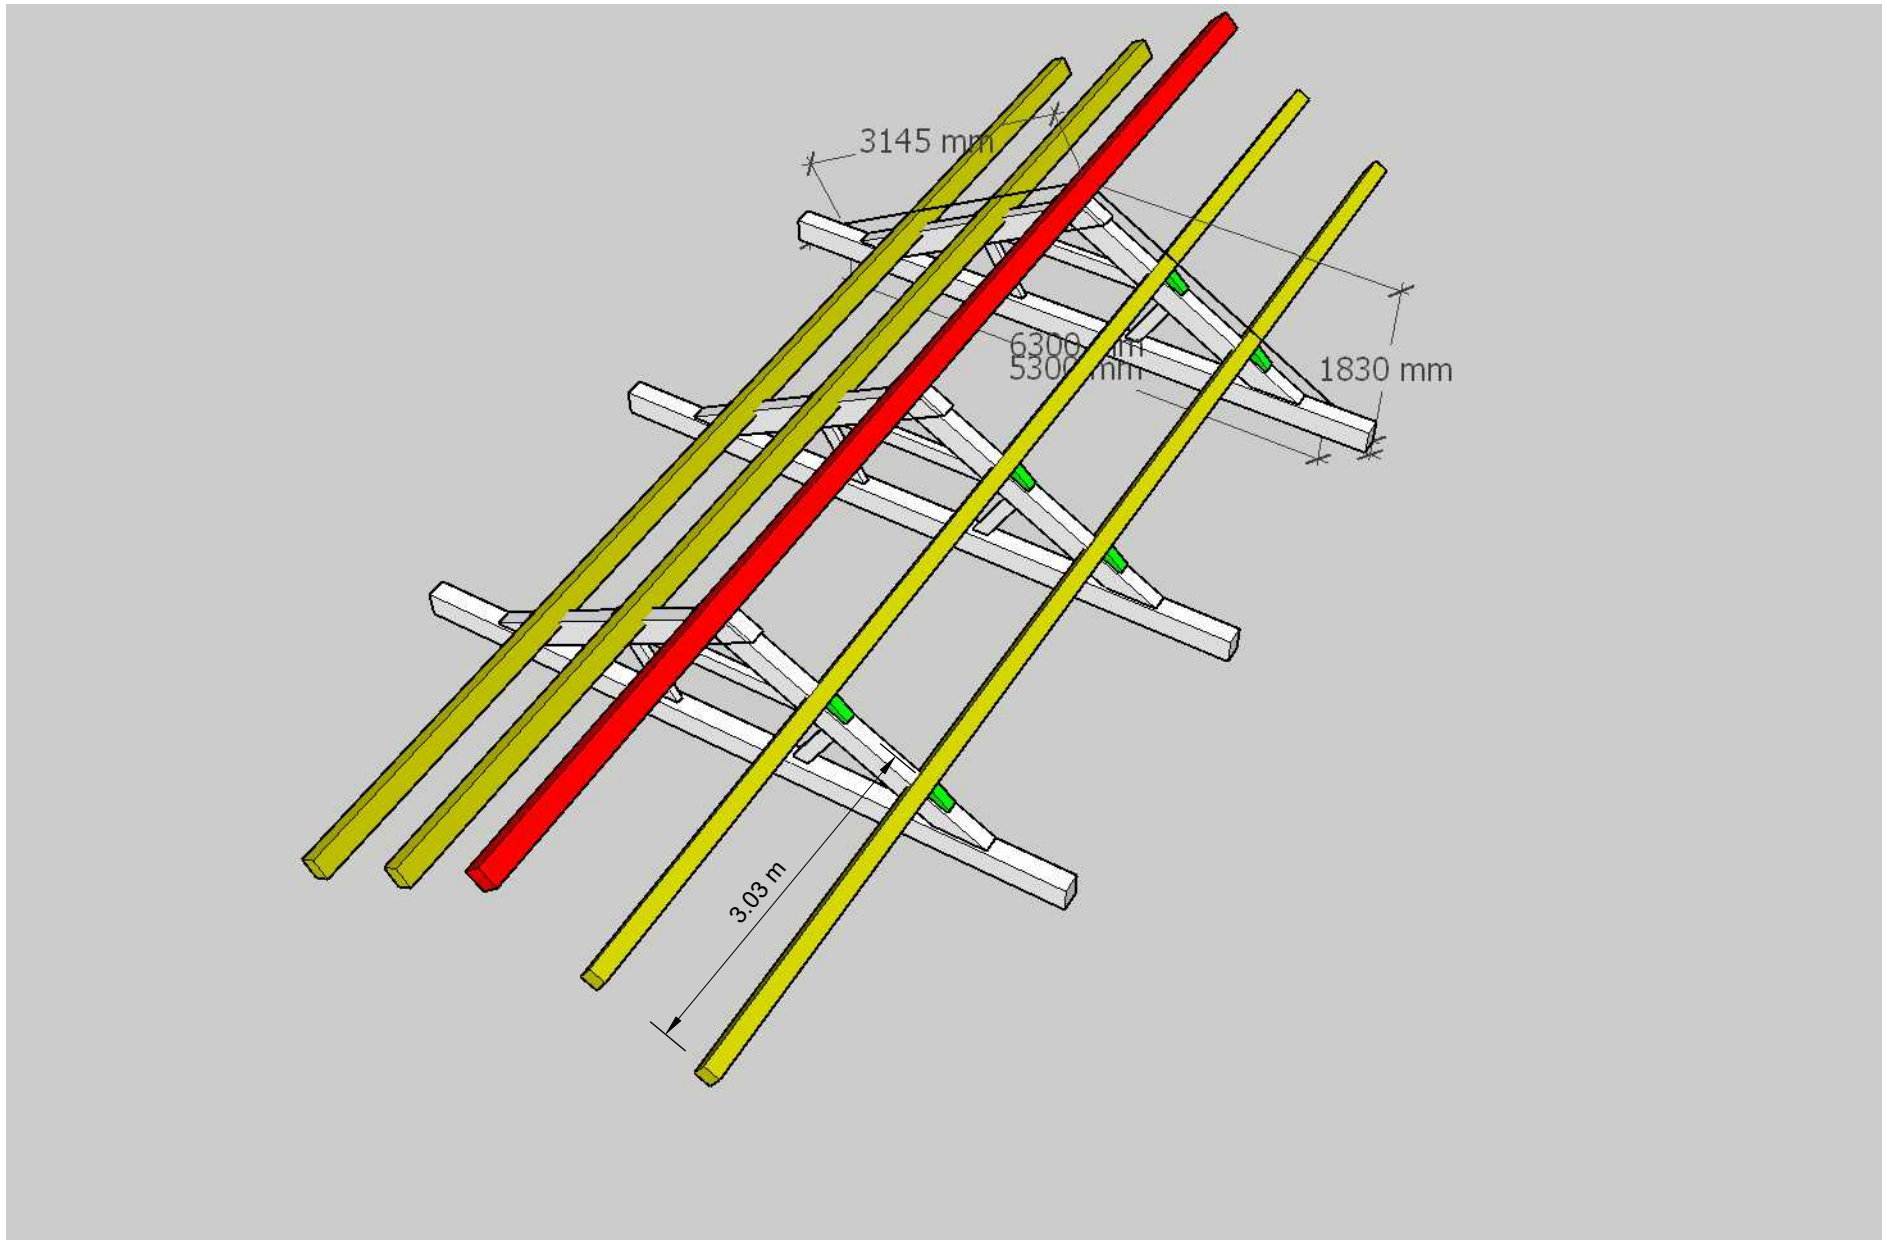

PM-GARAGE-001
Calder Oak

PROJECT NO.
245.170

Chris Barber **26-03-24**
OAK FRAMED GARAGE

Petrina Mallinder
Burn Knott.
Bouth.
LA12 8JF