


SECTION A-A
EXAMPLE OF EXISTING TRUSS IN SECTION
SCALE 1:50

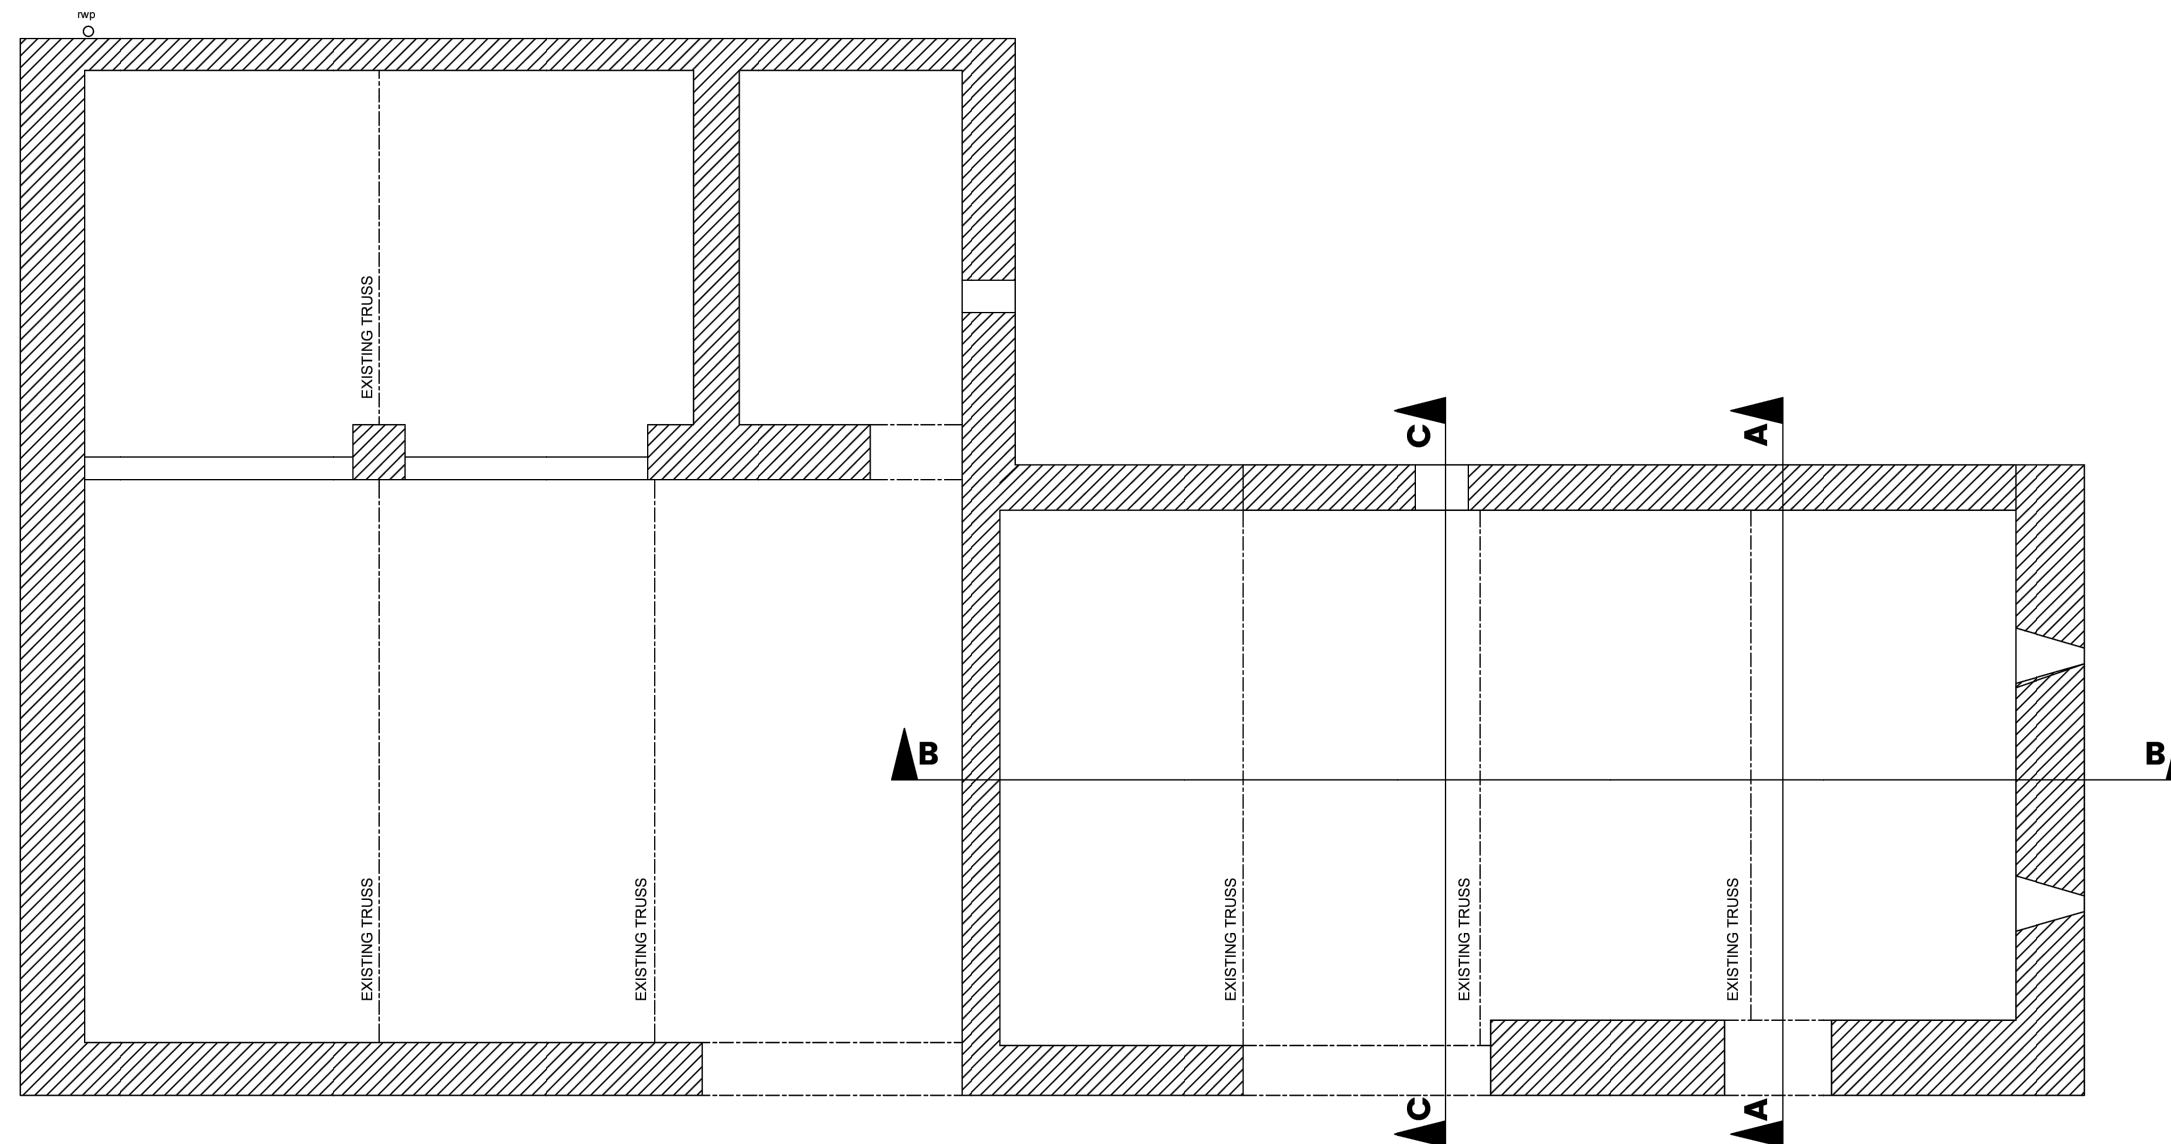

TRUSS POSITIONS IN PLAN
SCALE 1:100

DO NOT SCALE - ASK FOR DIMENSIONS.
USE ONLY FOR THE PURPOSE INDICATED BELOW.
THE INTELLECTUAL PROPERTY CONTAINED IN THIS DRAWING REMAINS THE PROPERTY OF LEWIS SURVEYING ASSOCIATES LLP WHOSE RIGHTS ARE TO BE IDENTIFIED WITH THE COPYRIGHT, DESIGN AND PATENTS ACT 1988

REVISIONS

DRAWING
ISSUE

-



SURVEYING
ASSOCIATES

HEXHAM
01434 600 301

RICHMOND
01748 824 713

PENRITH
01768 863 983



CHARTERED BUILDING
SURVEYORS

PROJECT TITLE	DINKLING GREEN FARM
---------------	---------------------

CLIENT	DUCHY OF LANCASTER
--------	--------------------

DRAWING TITLE	PROPOSED PLAN & SECTION
---------------	-------------------------

SCALE	AS SHOWN @ A2	DRAWN	CLAIRE TURNER
-------	------------------	-------	------------------

DATE	NOV 2024
------	----------

DRAWING NUMBER	2756.2E120.003
-------------------	----------------

REVISION	-
----------	---