


Supplied by Streetwise Maps Ltd
www.streetwise.net
Licence No: 100047474
15:20:08 04/09/2024

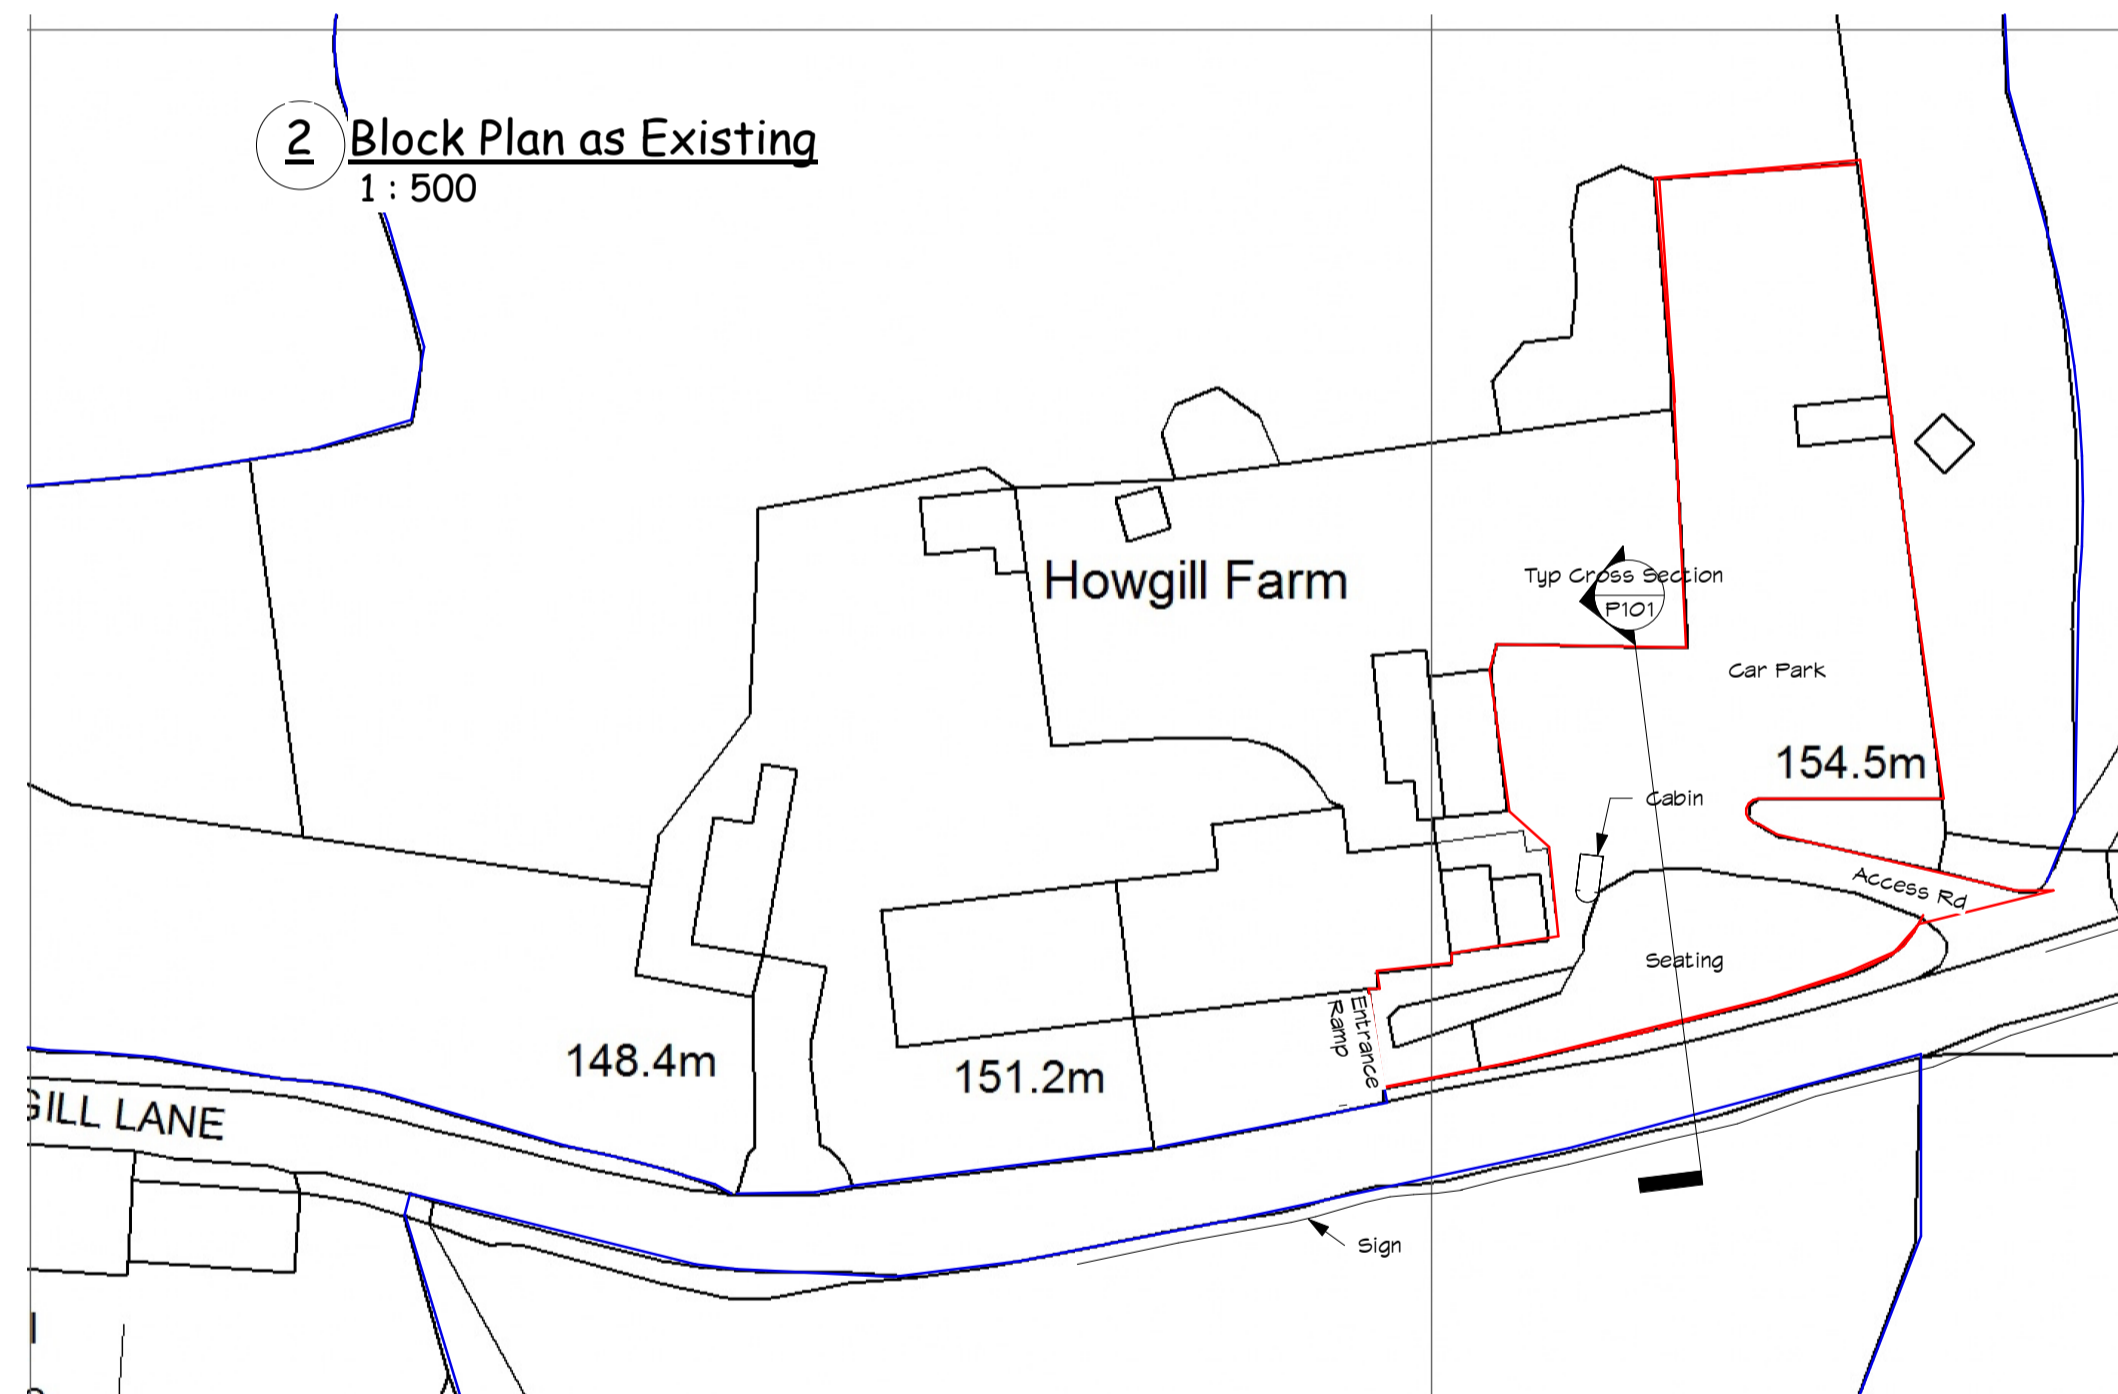

3 Location 1:1250

Project Name

Canine Hydro - Parking - Access - Seating - Tea Cabin - Sign

Description

1. Retrospective consent for improvements to parking and access. The work to improve the parking and access having taken place in 2014.
2. Retrospective consent for extension to seating and tables installed as the business has grown over the last 10 years.
3. Installation of a Tea Cabin to serve drinks and sandwiches to clients attending the Hydro Centre.
4. Change of use to 'Sui Generis' to allow the serving of drinks and snacks.

Status

Materials

Tables and Benches

Drawings

Sheet Number	Sheet List	Sheet Name
P100	Location, Block Plans and Project Information	
P101	Site Section	
P101.1	Car Park and Access	
P102	Cabin Elevations and Sign	

These are Planning drawings and should not be used for construction. All structural elements are illustrative and dimensions are estimates - no calculations have been completed or specification for building regulations.

Date	Revision

Client: Canine Health and Hydro Ltd

Job No: Money-Canine

Site: Howgill Farm
Howgill Lane
Rimington
Clitheroe BB7 4EF

Project: Car Park, Access, Seating, Cabin and signage

Status: Planning B

plans and planning

Apartment 2
Rimington House
Rimington Lane
Rimington BB7 4DS

Email - pfkirk@gmail.com Tel - 07710 020611
www.plansandplanning.co.uk

Drawing No: P100 - 07/04/25

Drawing: Location, Block Plans and Project Information

Print to Scale on A1 07/04/2025 13:52:28

