



| Revision Number | Revision Date | Revision Description |
|-----------------|---------------|----------------------|
|                 |               |                      |

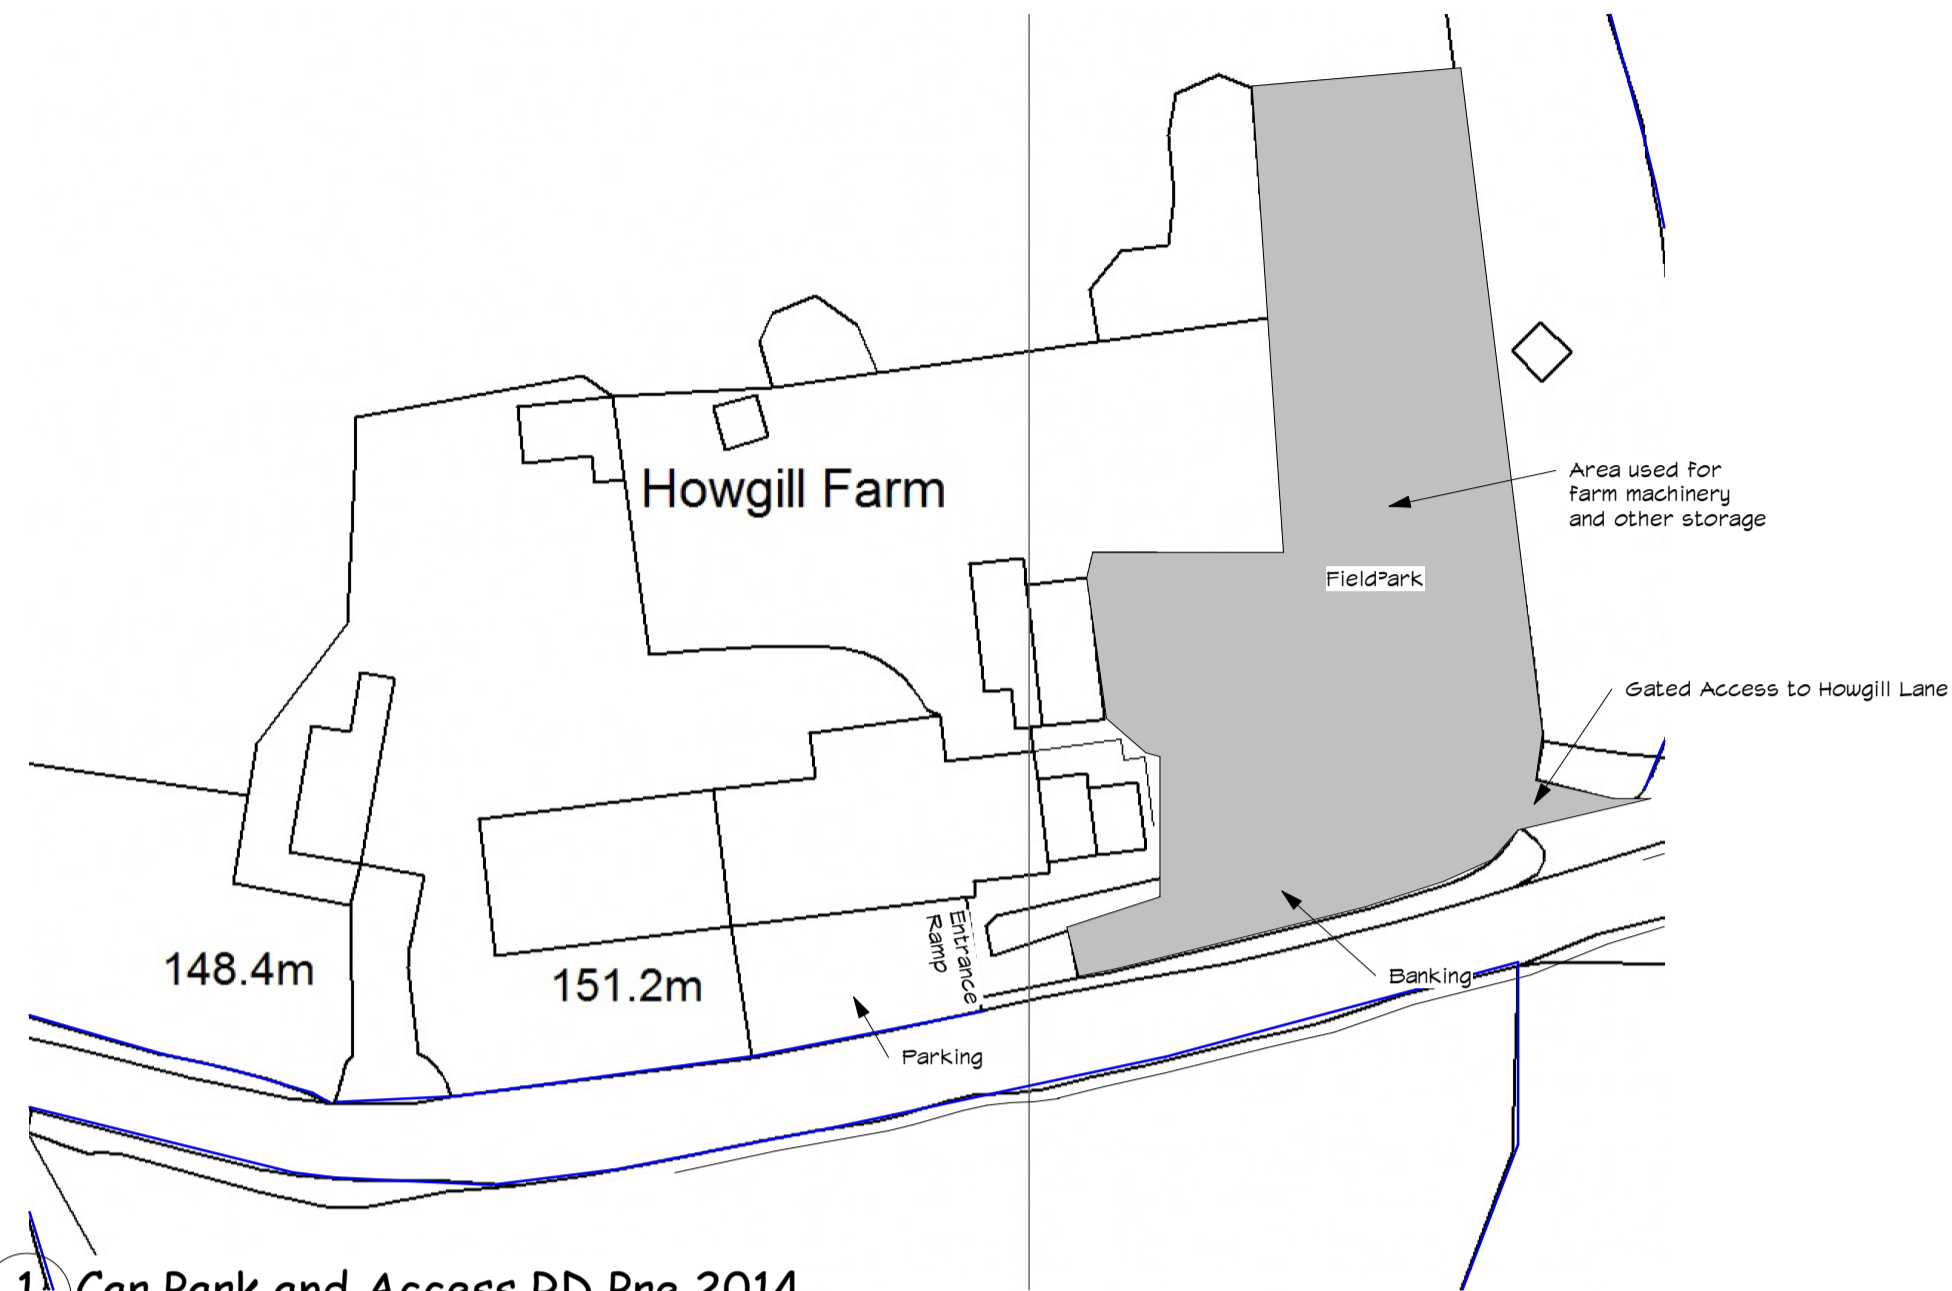


1 Car Park and Access RD Pre 2014  
1 : 500

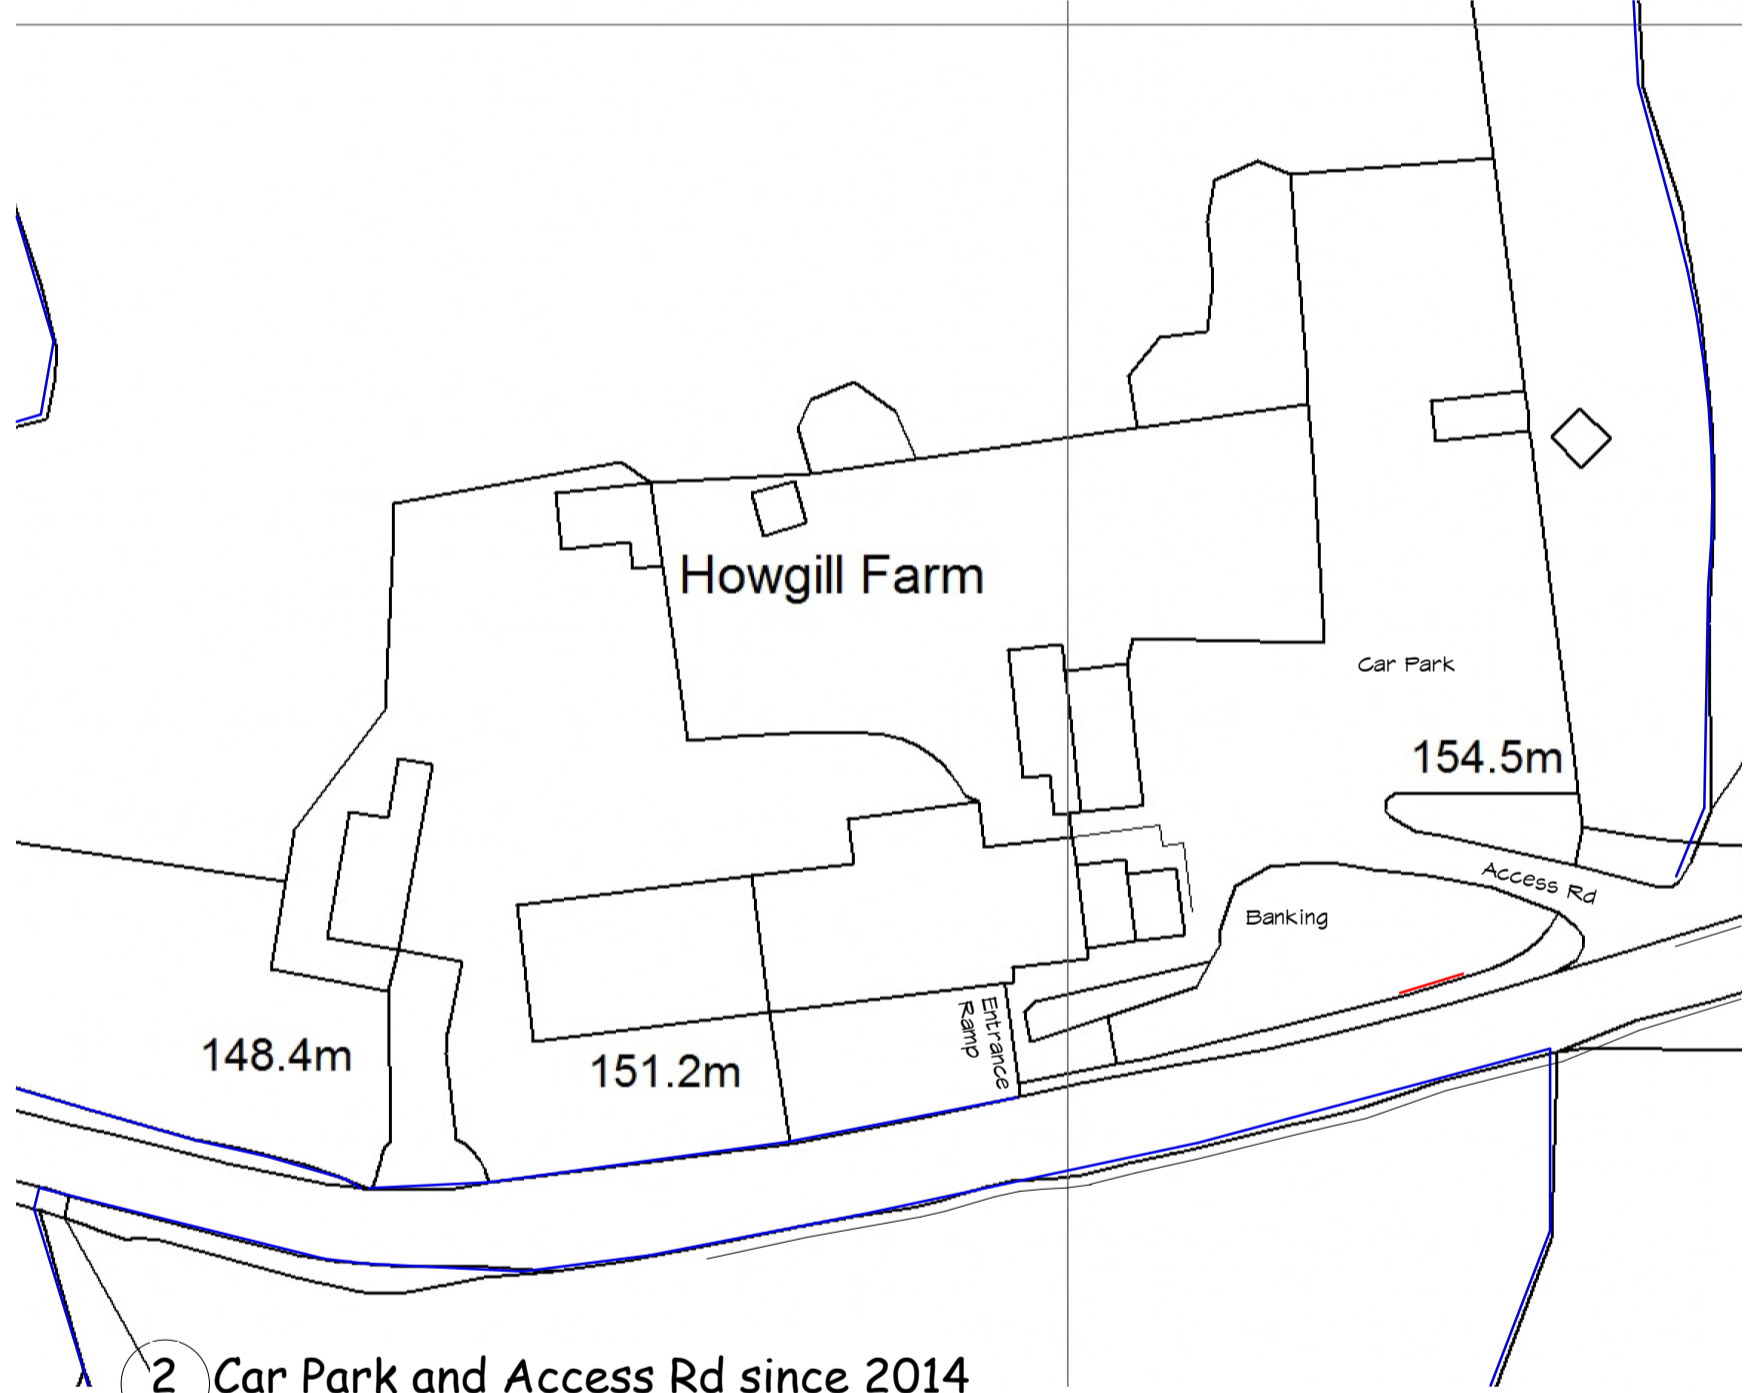

2 Car Park and Access Rd since 2014  
1 : 500

# Howgill Farm

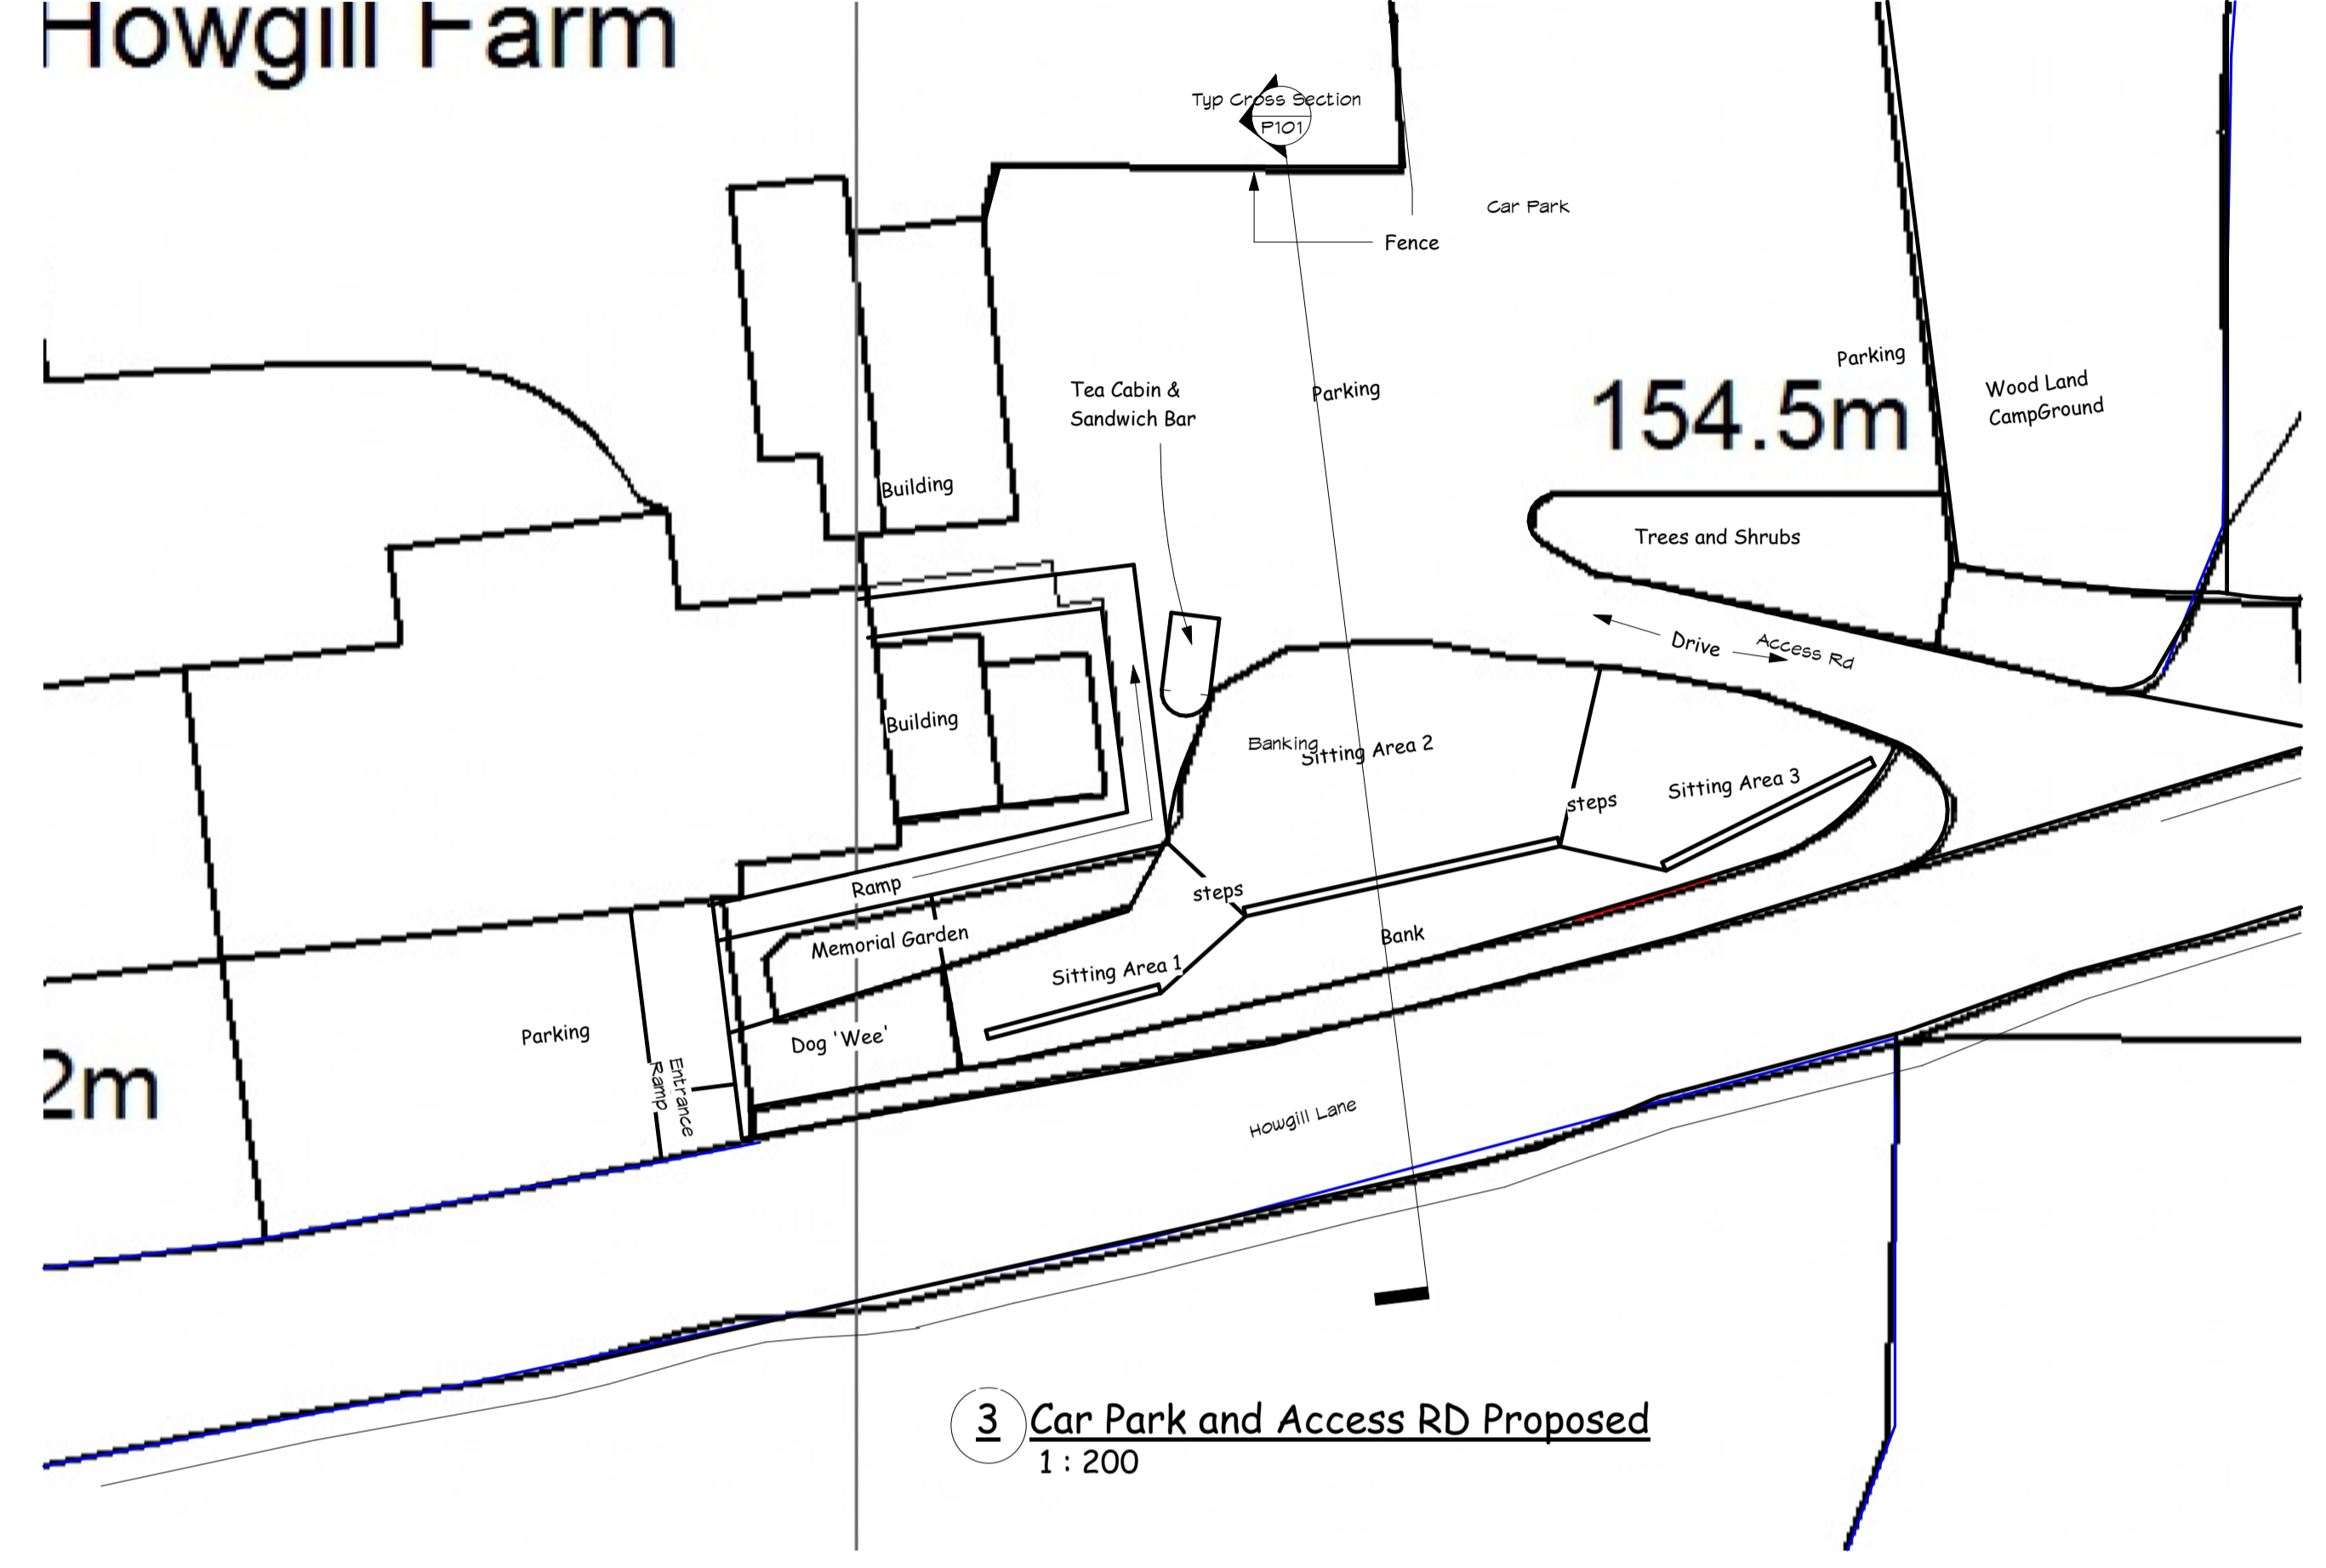

3 Car Park and Access RD Proposed  
1 : 200

These are Planning drawings and should not be used for construction. All structural elements are illustrative and dimensions are estimates - no calculations have been completed or specification for building regulations.

| Date | Revision |
|------|----------|
|      |          |
|      |          |
|      |          |

Client: Canine Health and Hydro Ltd

Job No: Maney-Canine

Site: Howgill Farm  
Howgill Lane  
Rimington  
Clitheroe BB7 4EF

Project: Car Park, Access, Seating, Cabin and signage  
Status: Planning B

**plans and planning**  
Apartment 2  
Rimington House  
Rimington Lane  
Rimington BB7 4DS

Email - pfkirk@gmail.com Tel - 07710 020611  
www.plansandplanning.co.uk

Drawing No: P101.1 - 07/04/25

Drawing: Car Park and Access

Print to Scale on A1 07/04/2025 13:52:29