




Crushed gravel

Grass

Pavings

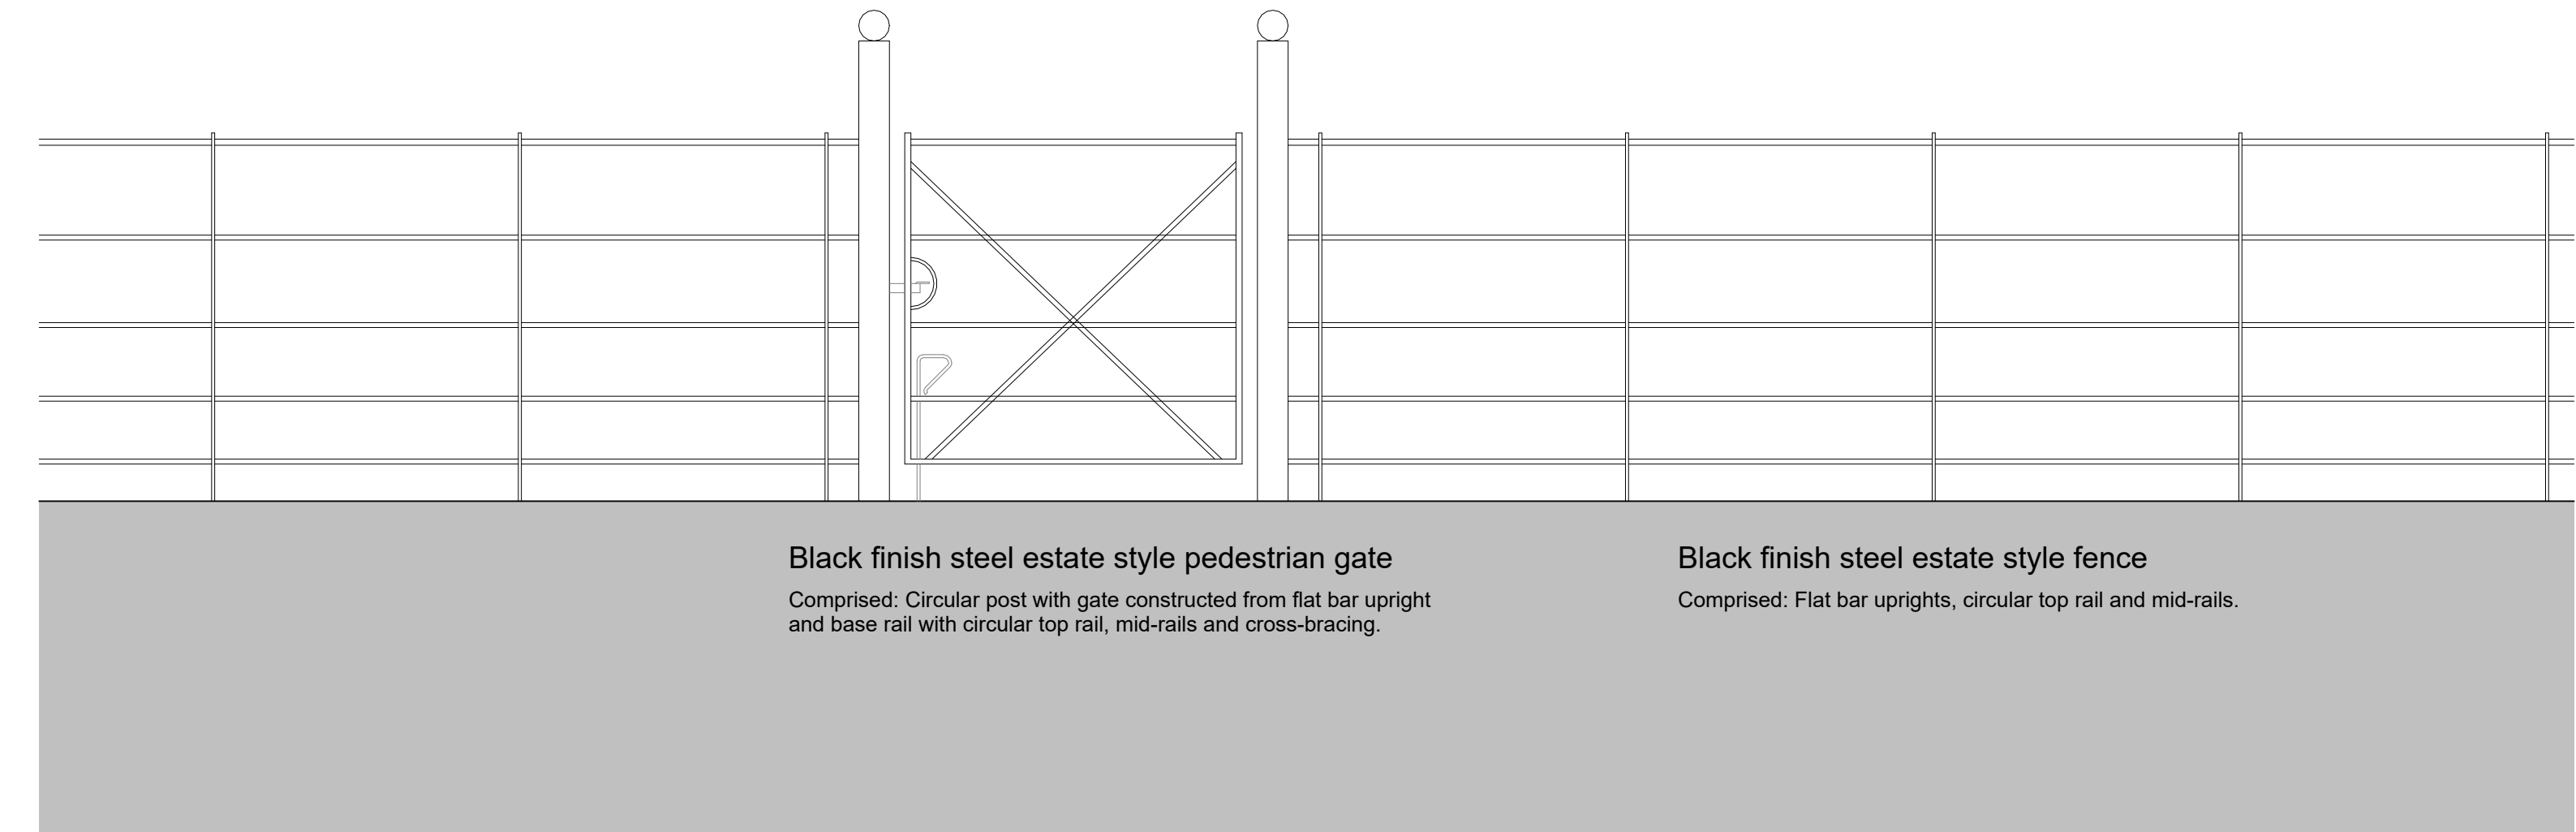

2

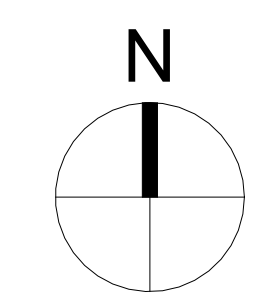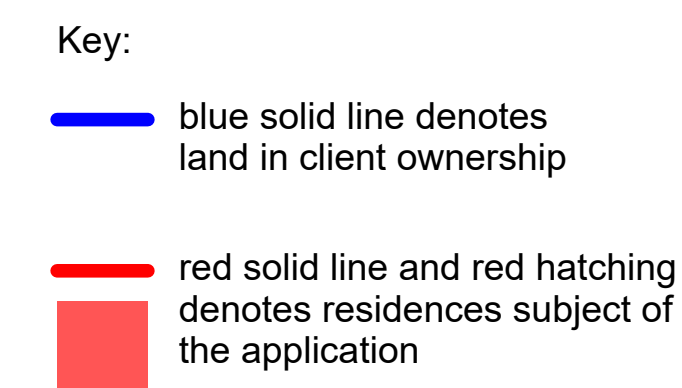

0m      10      20      30      40      50m