
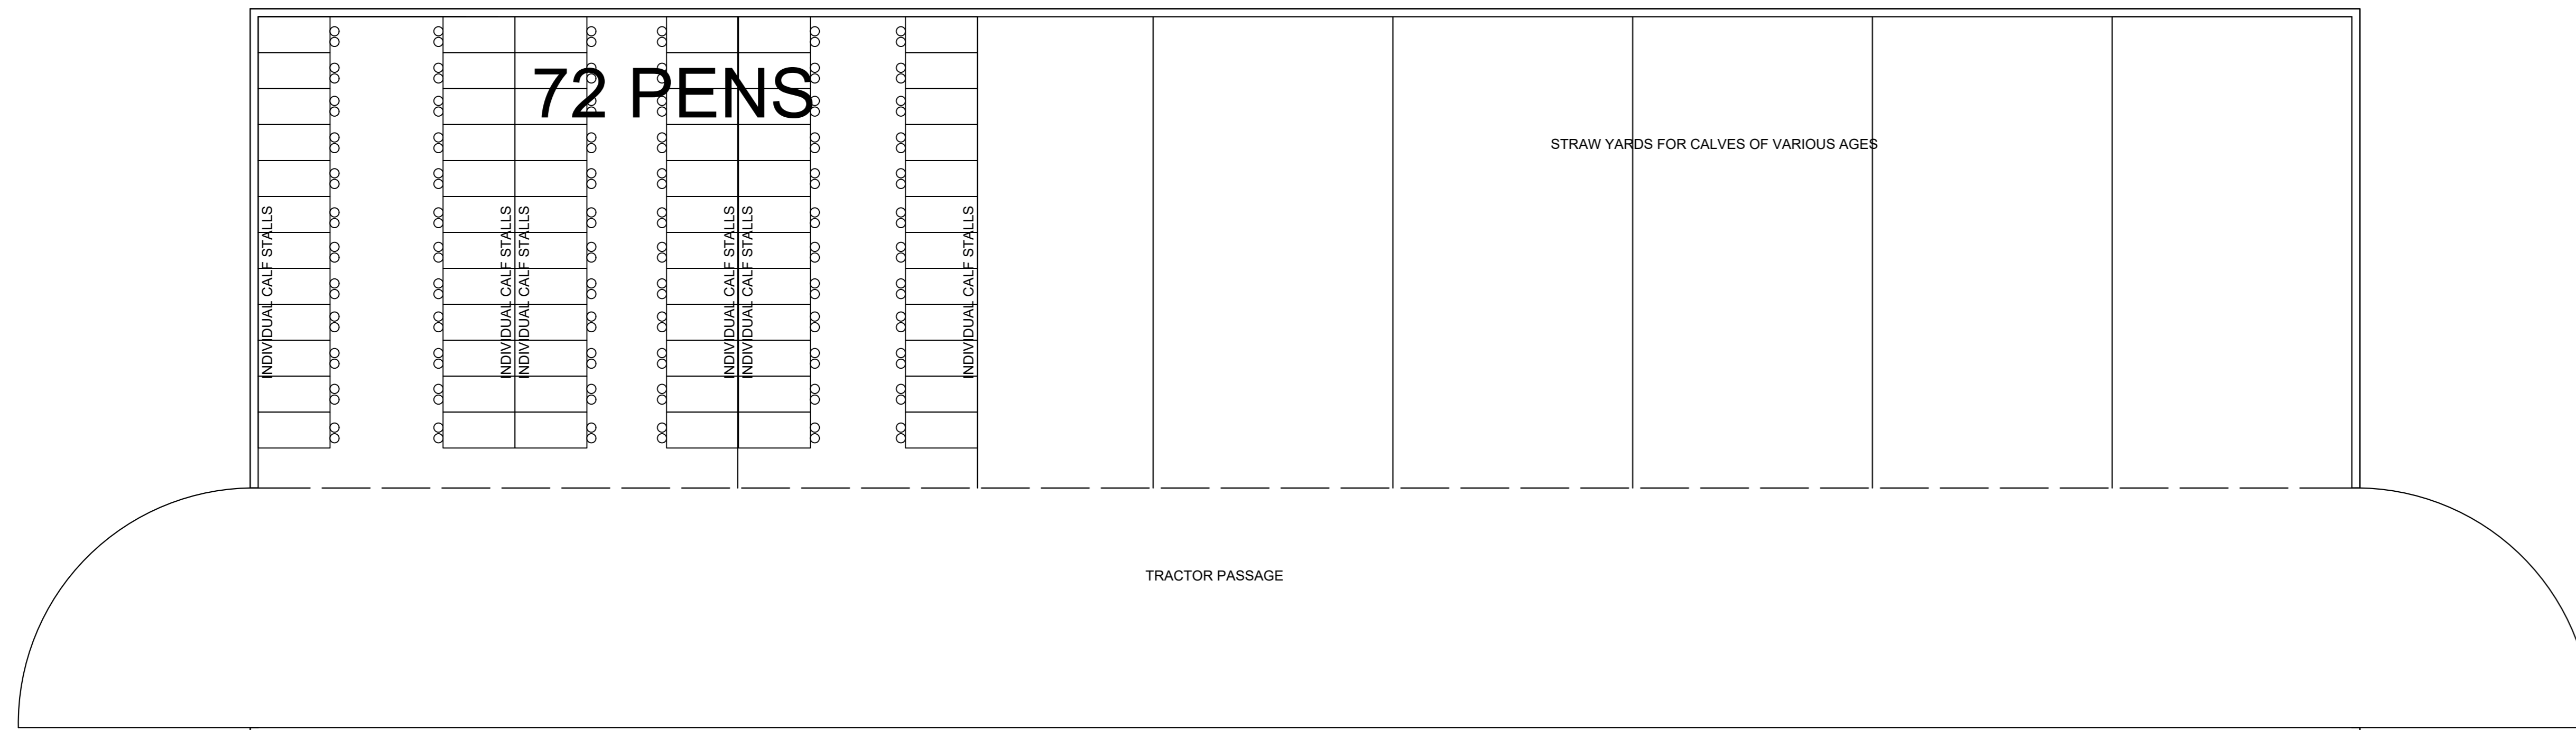
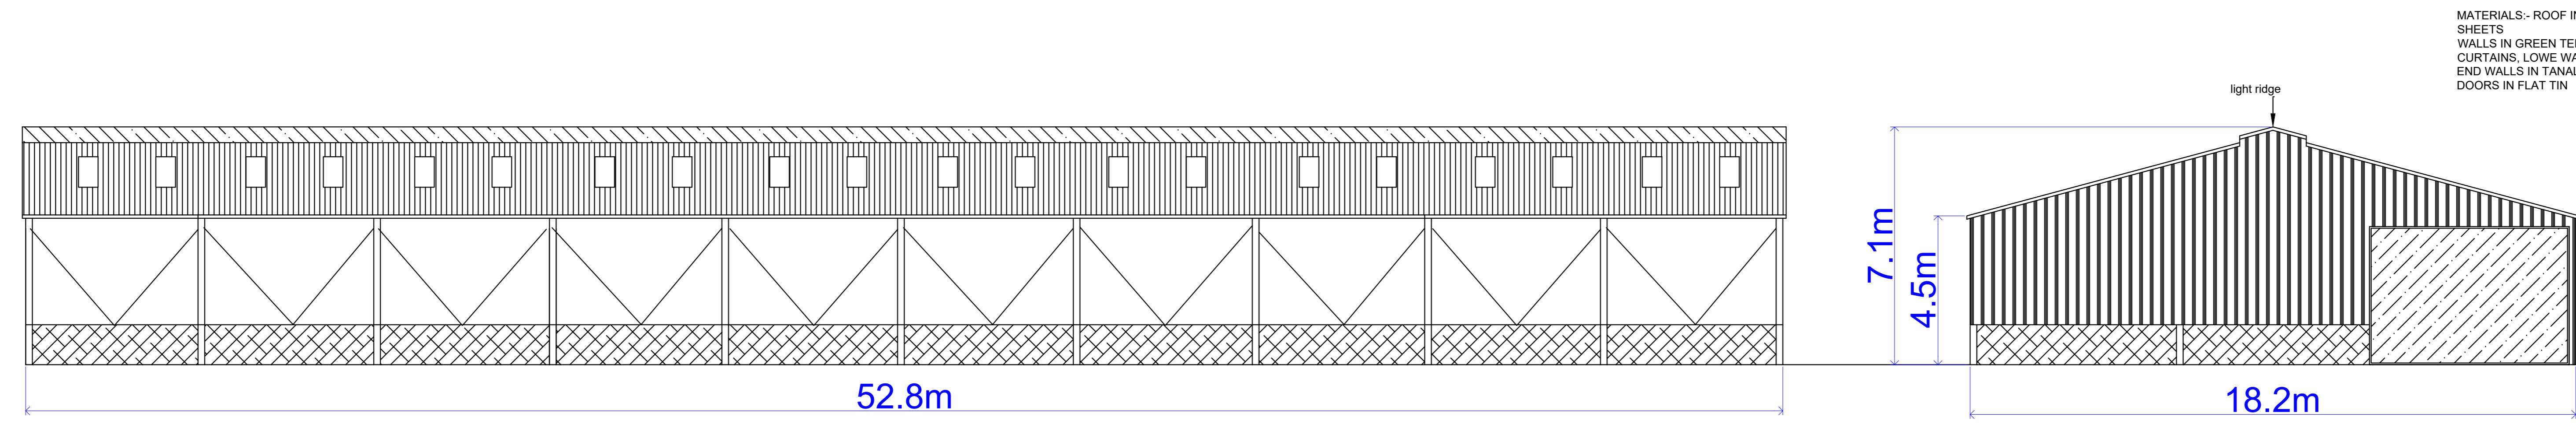


BUILDING 3

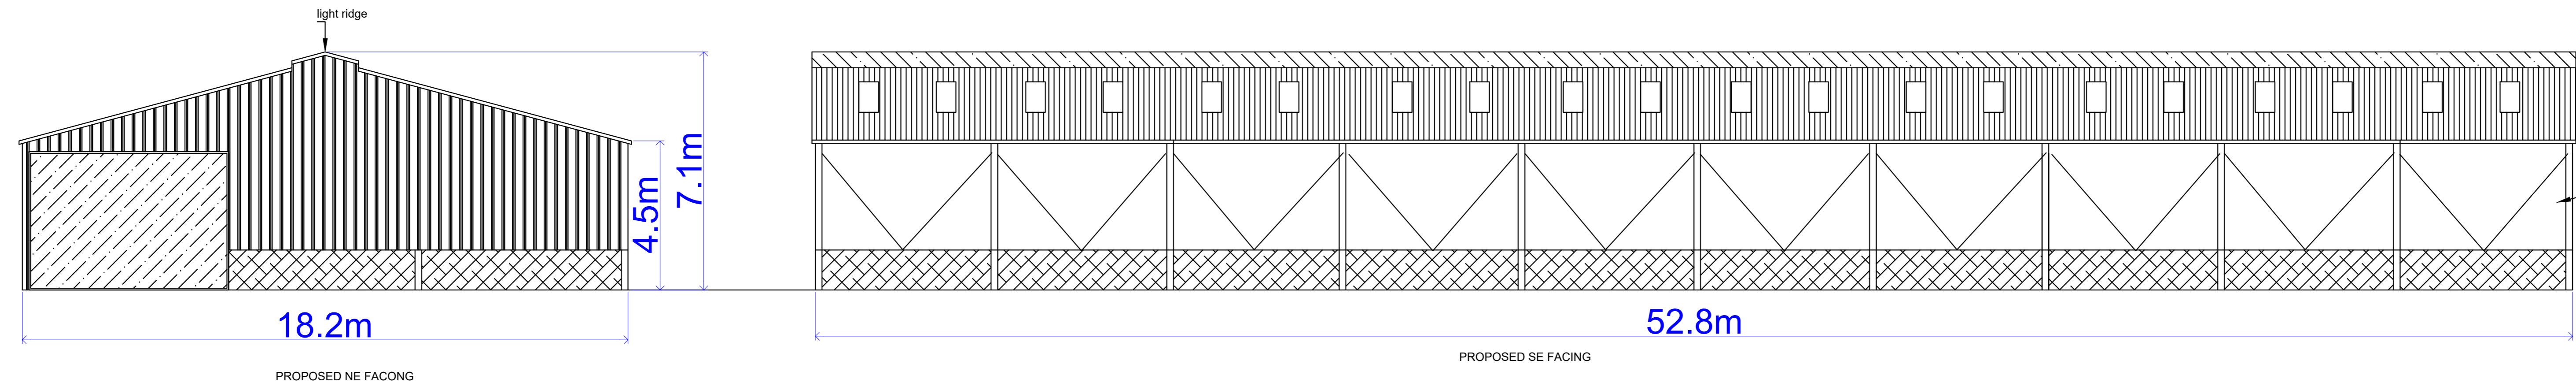

<small>DRAWN BY:</small> Planning Consultancy Ltd <small>Office: A. Bradley Hill Farm, Clapham-on-Brick, Preston PR3 0GA Telephone: 01959 540135 Mobile: 07813296287 e-mail: me@planning.org</small>	<small>CLIENT:</small> MR T KNOWLES	<small>DATE:</small> 20TH SEPTEMBER 2024/DWG NO: ML/TK/6320
	<small>PROJECT:</small> FULL PLANNING APPLICATION FOR EXTENSION TO EXISTING AGRICULTURAL LIVESTOCK BUILDING.	<small>SCALE:</small> 1:200 A0 sheet 4 of 8
	BLACKMOSS FARM, ELMRIDGE CHIPPING PR3 2NY	