

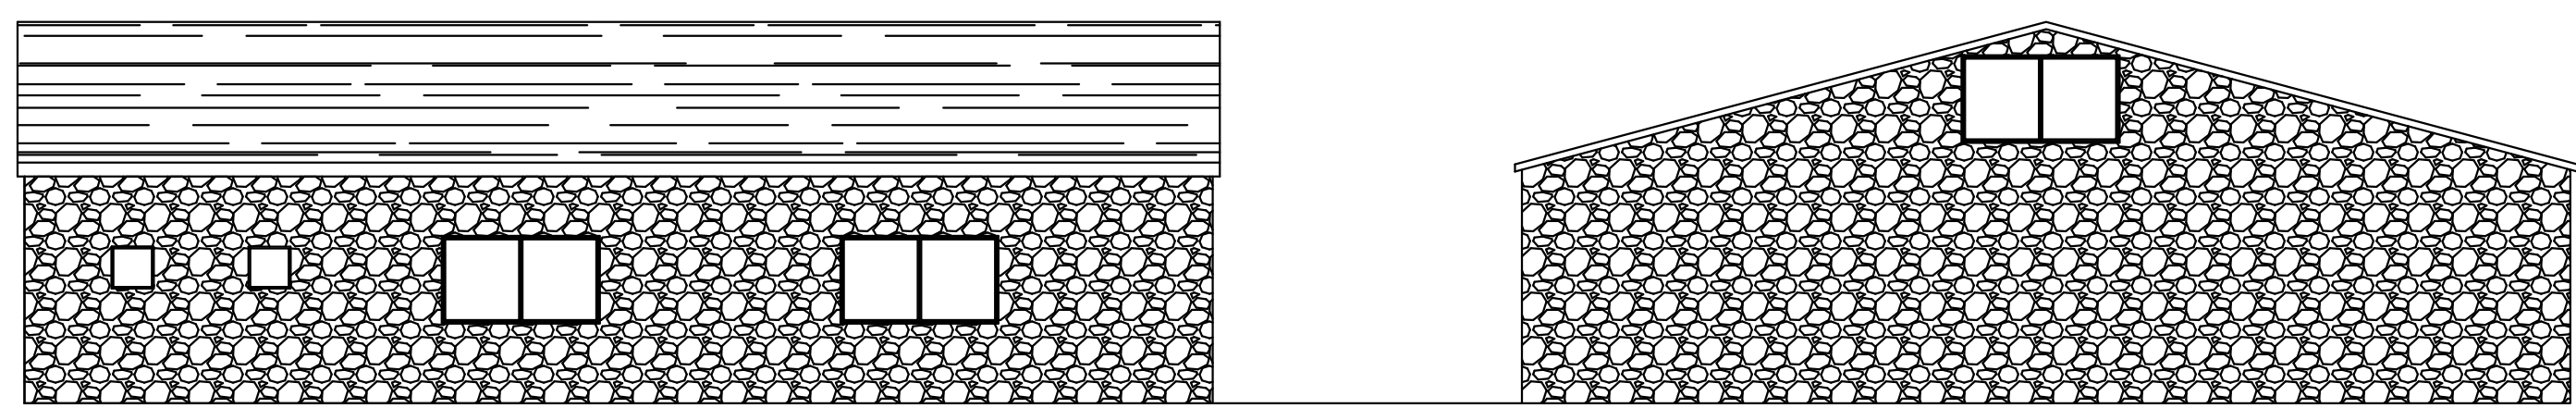
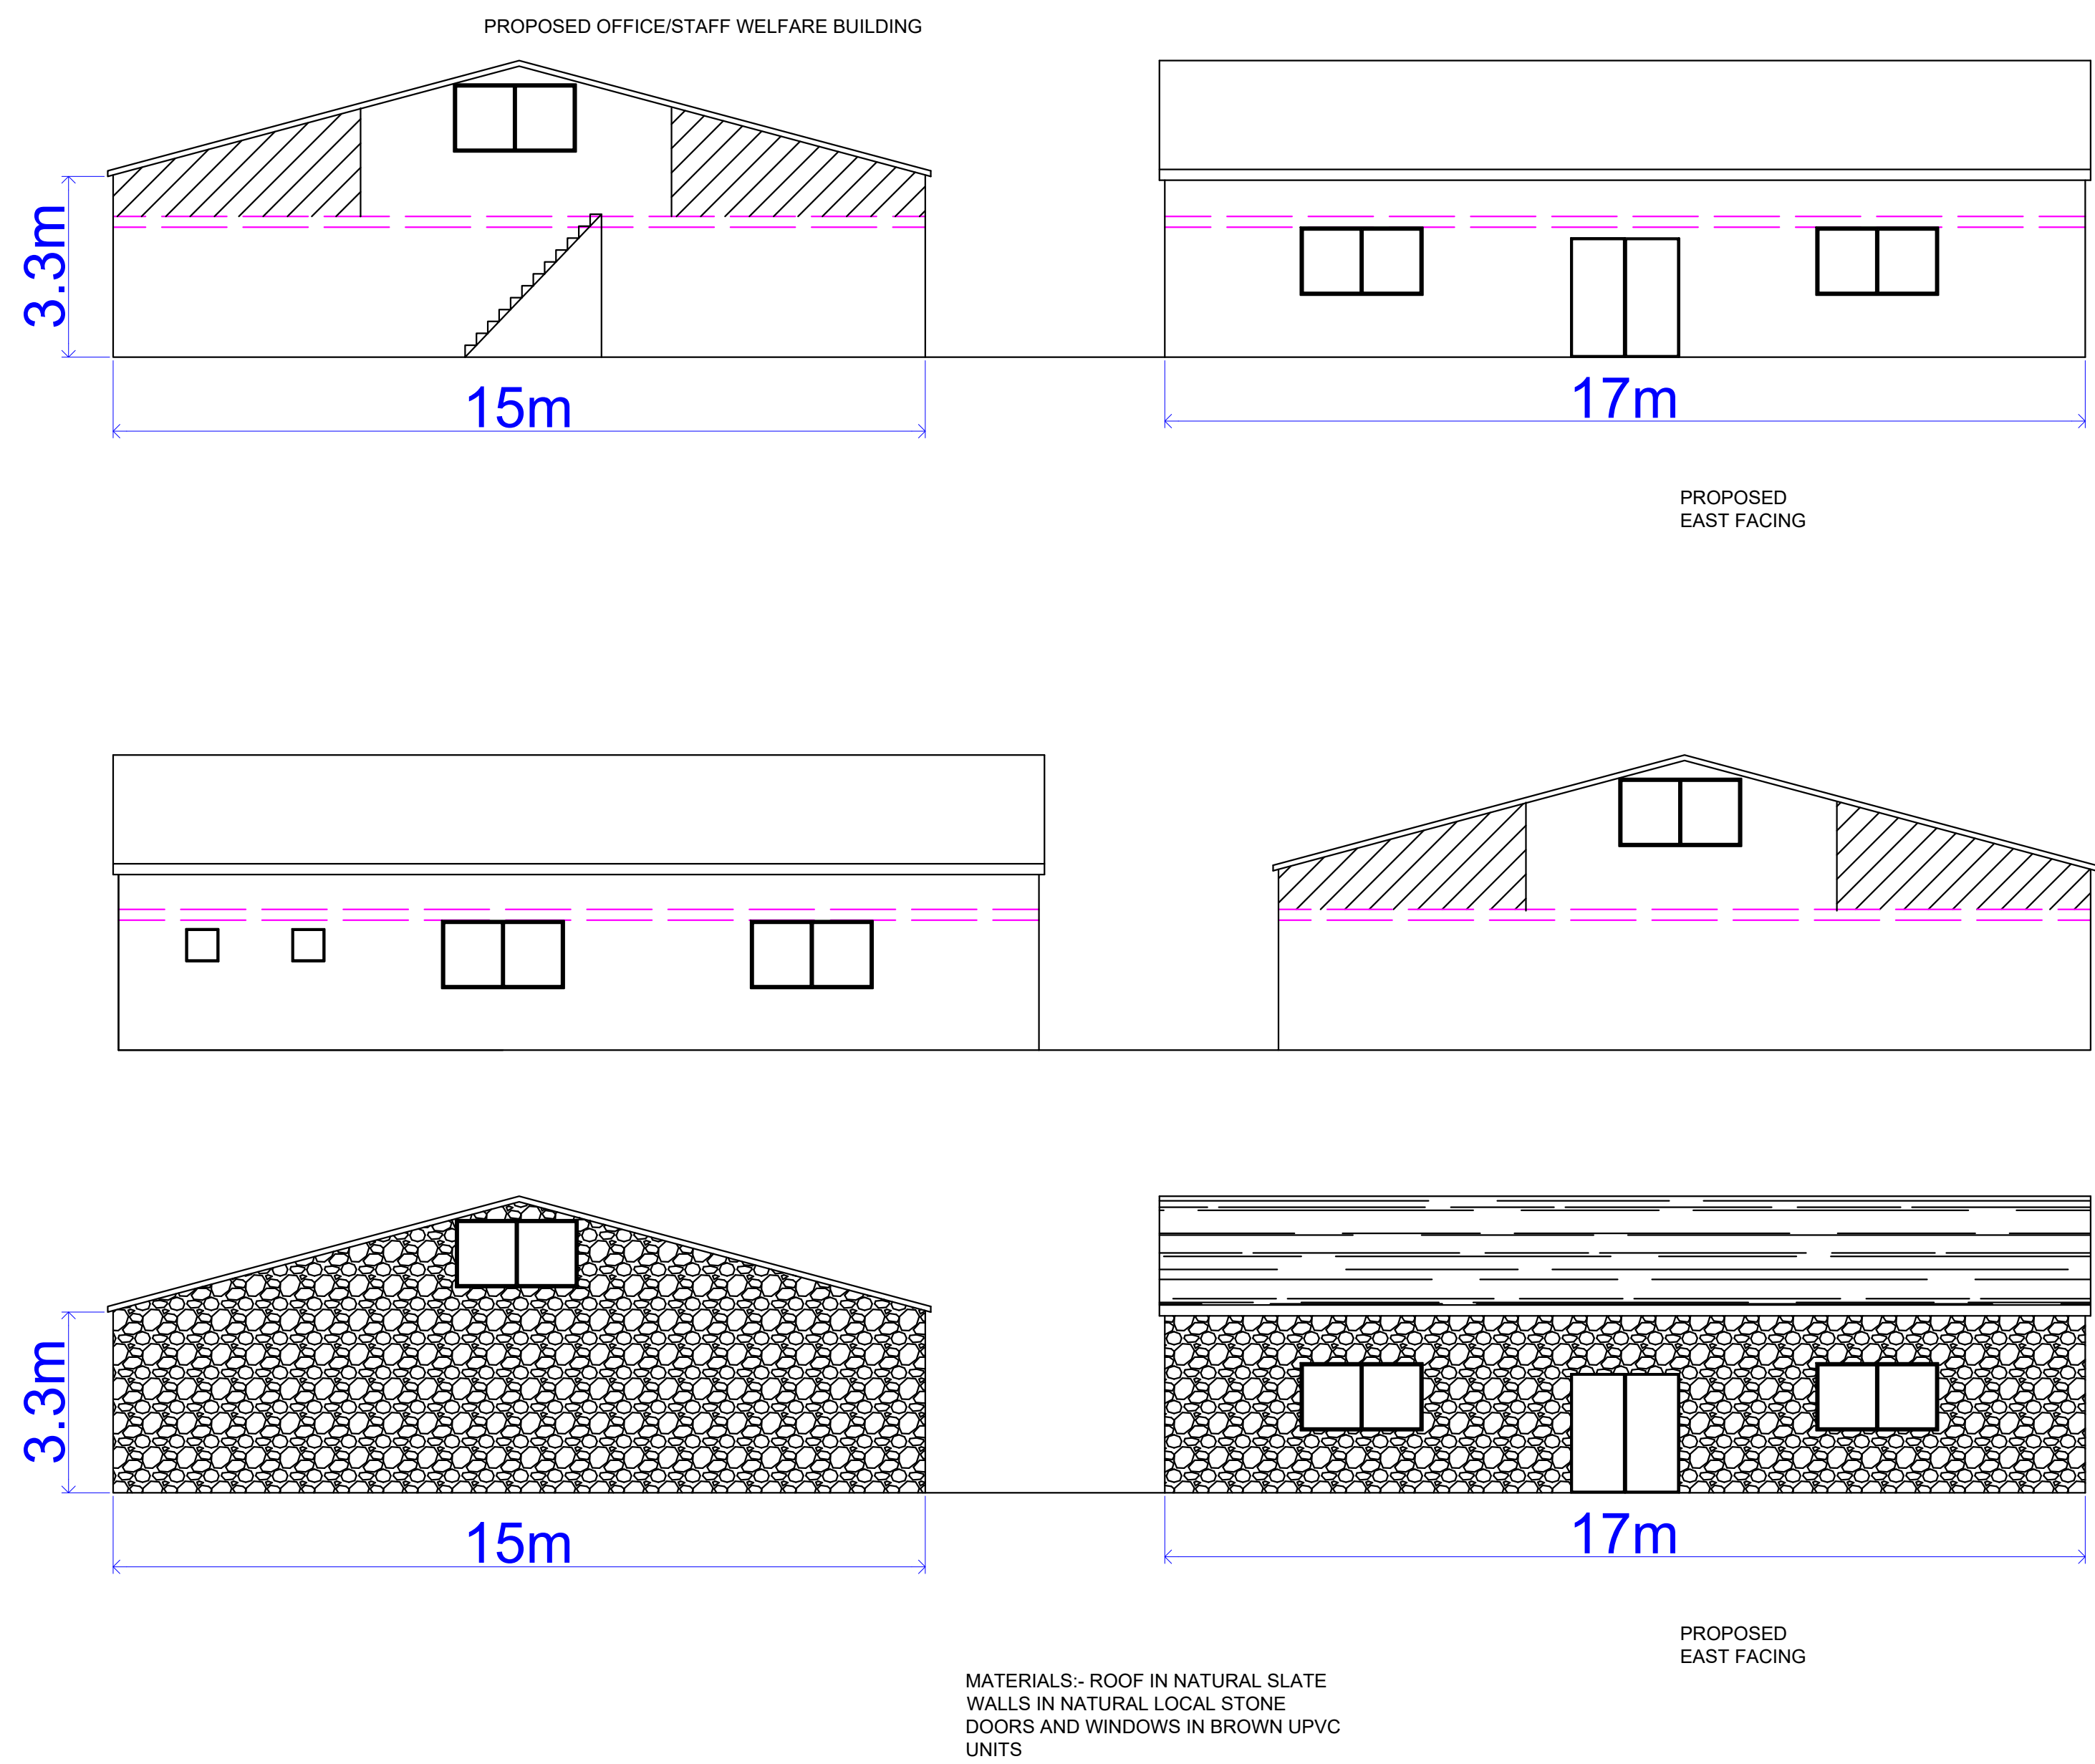



BUILDING 4

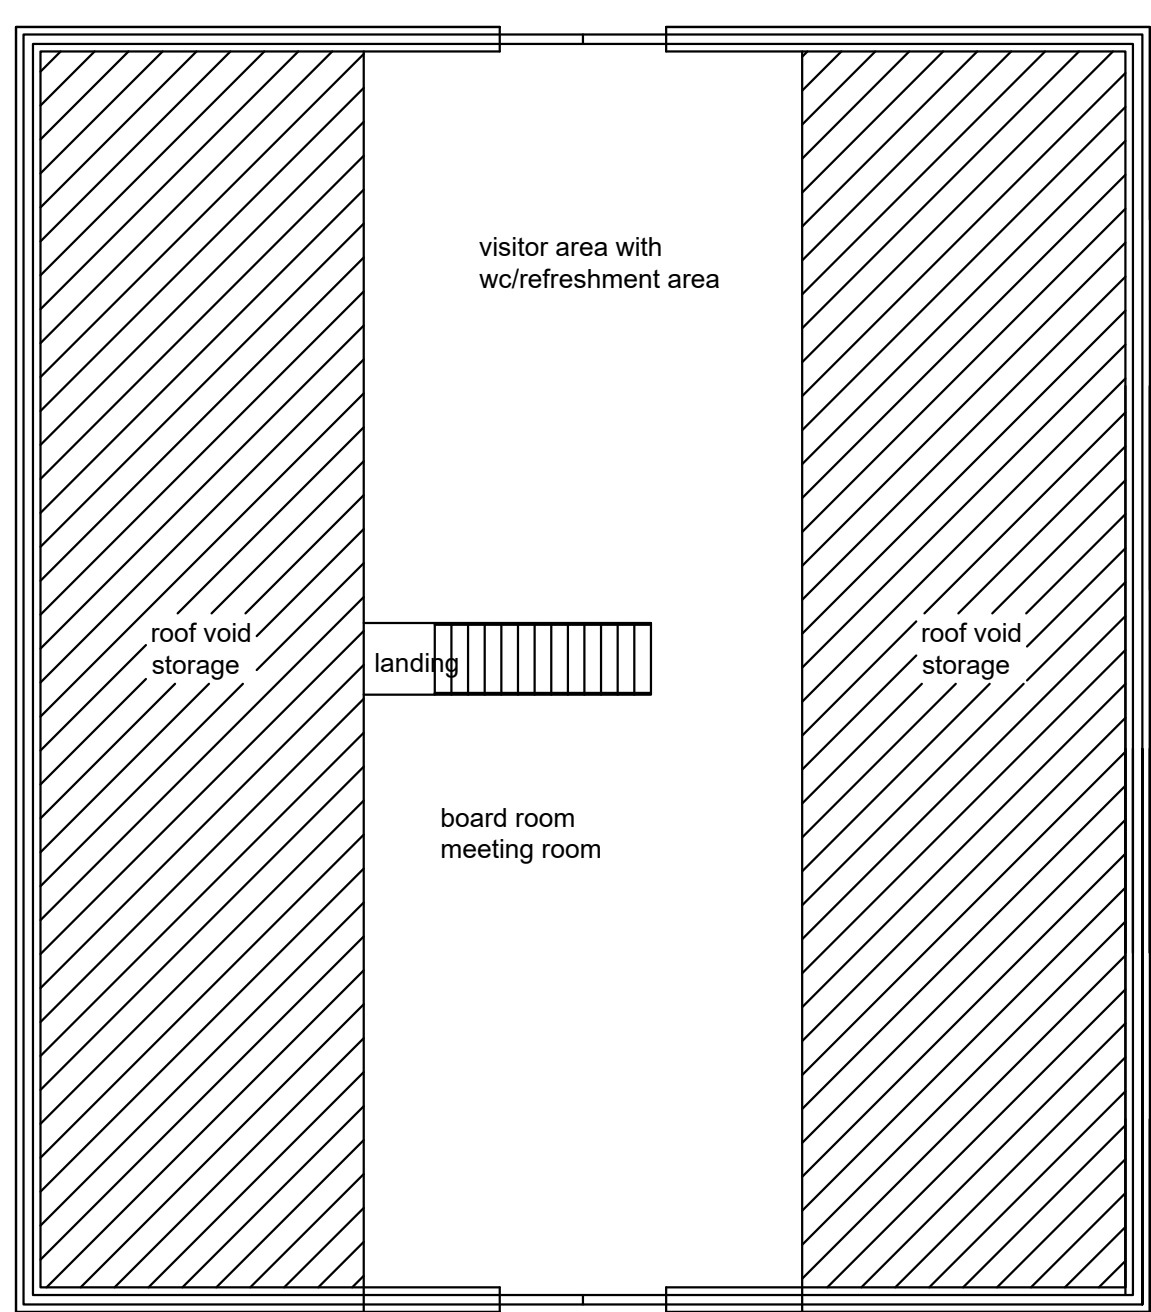

GROUND FLOOR

FIRST FLOOR

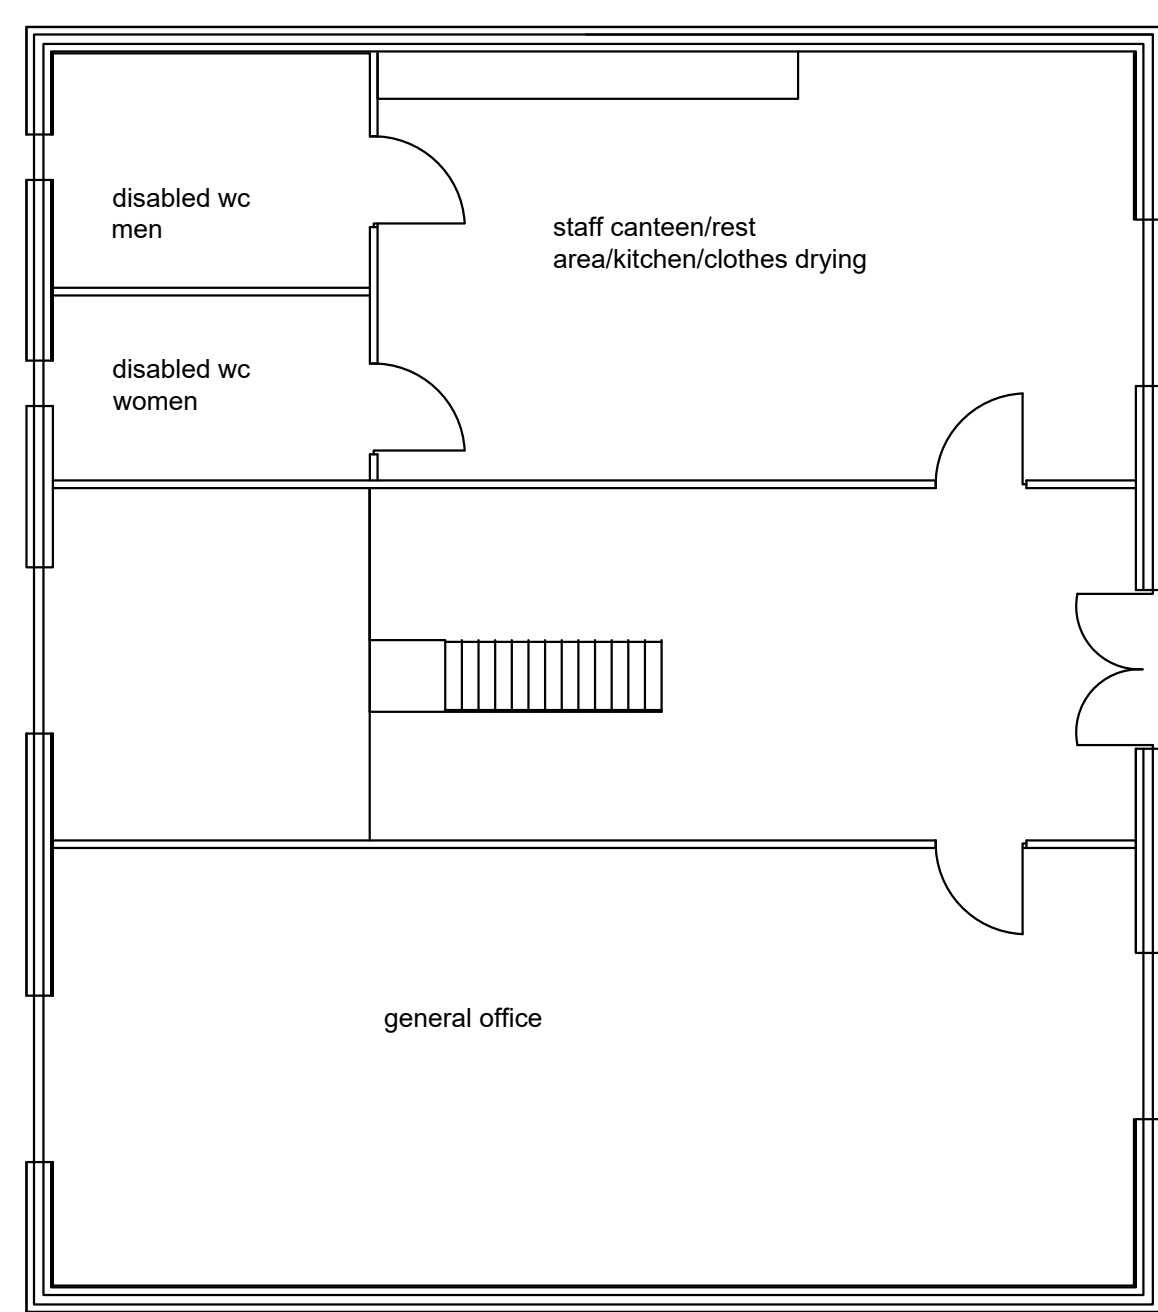
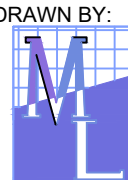
<p>DRAWN BY:</p>  <p>Planning Consultancy Ltd</p> <p>Office A, Bradley Hill Farm, Cloughton-on-Sea, Preston PR3 5GA Telephone: 01966 640135 Mobile: 07812096267 e-mail: mel@mpplanning.org</p>	<p>CLIENT: MR T KNOWLES</p> <p>PROJECT: FULL PLANNING APPLICATION FOR NEW STAFF WELFARE BUILDING INCLUDING FARM OFFICE</p> <p>BLACKMOSS FARM, ELMRIDGE CHIPPING PR3 2NY</p>	<p>DATE: 20TH SEPTEMBER</p> <p>2024DWG NO: ML7K/6322</p> <p>SCALE: 1:100</p> <p>A0</p> <p>sheet 5 of 8</p>
---	---	--