
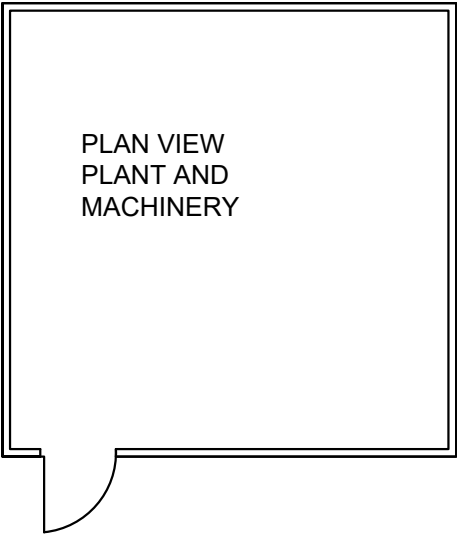


# BUILDING 5 & 6

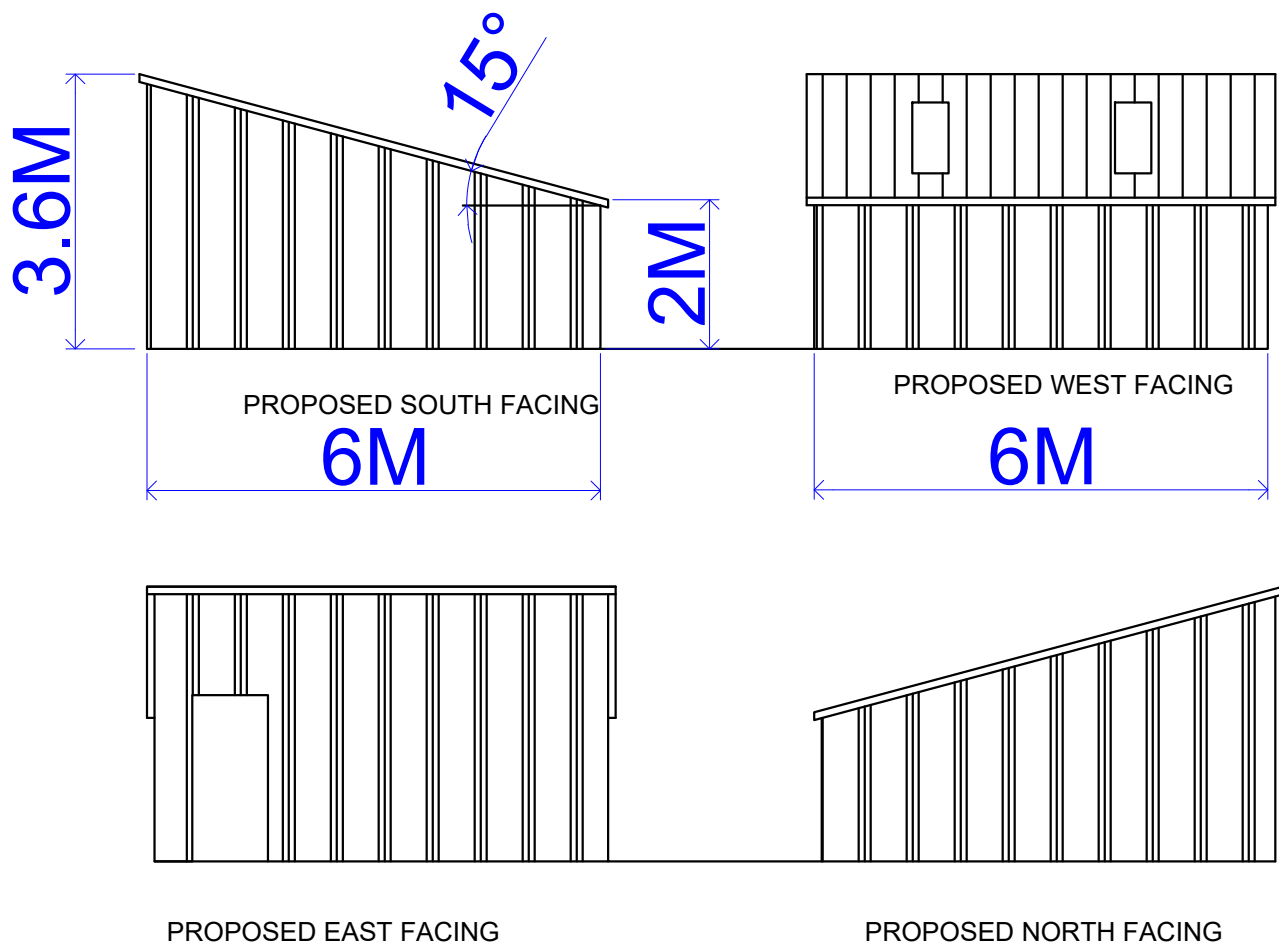

<div><div><div><div><div></div><div></div></div><div><div><span></span></div><div><span></span></div></div></div><div><div><div><span></span></div><div><span></span></div></div><div><div><span></span></div><div><span></span></div></div></div><div><div><div><span></span></div><div><span></span></div></div><div><div><span></span></div><div><span></span></div></div></div></div></div> <div><div>DRAWN BY:</div><div>Planning Consultancy Ltd</div><div>Office A, Bradley Hill Farm, Claughton-on-Brock, Preston PR3 0GA Telephone: 01995 640135 Mobile: 07813296287 e-mail: mel@mlplanning.org</div></div>	<div><div>CLIENT: MR T KNOWLES</div><div>PROJECT: FULL PLANNING APPLICATION FOR 2 x NEW plant rooms</div><div>BLACKMOSS FARM, ELMRIDGE CHIPPING PR3 2NY</div></div>	<div><div>DATE: 20TH SEPTEMBER 2024DWG NO: ML/TK/6326</div><div>SCALE: 1:100 A2 sheet 7 of 8</div></div>
---	---	---