

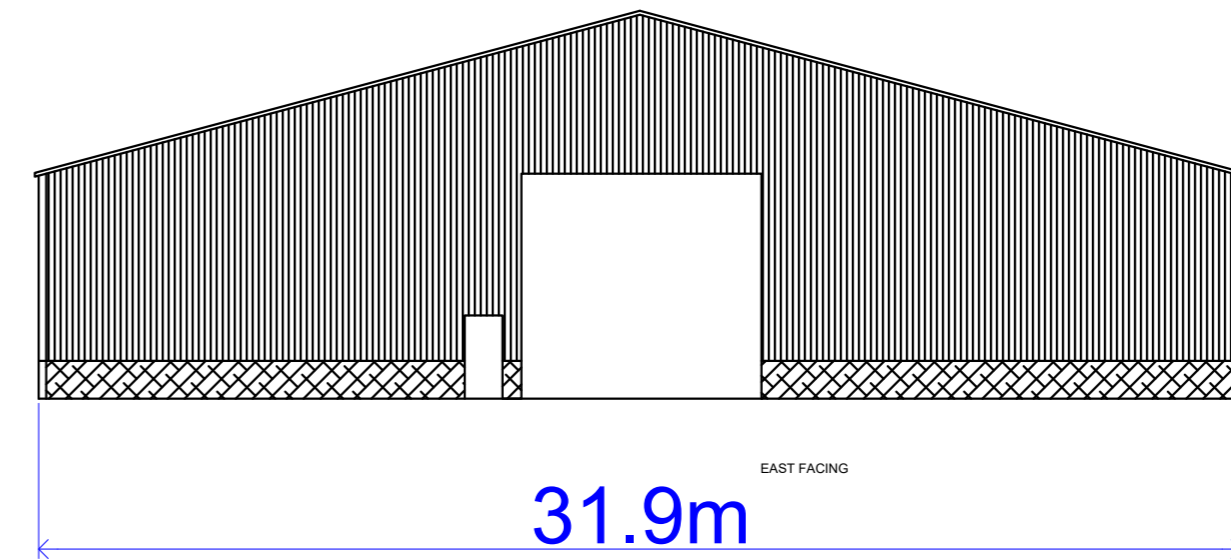
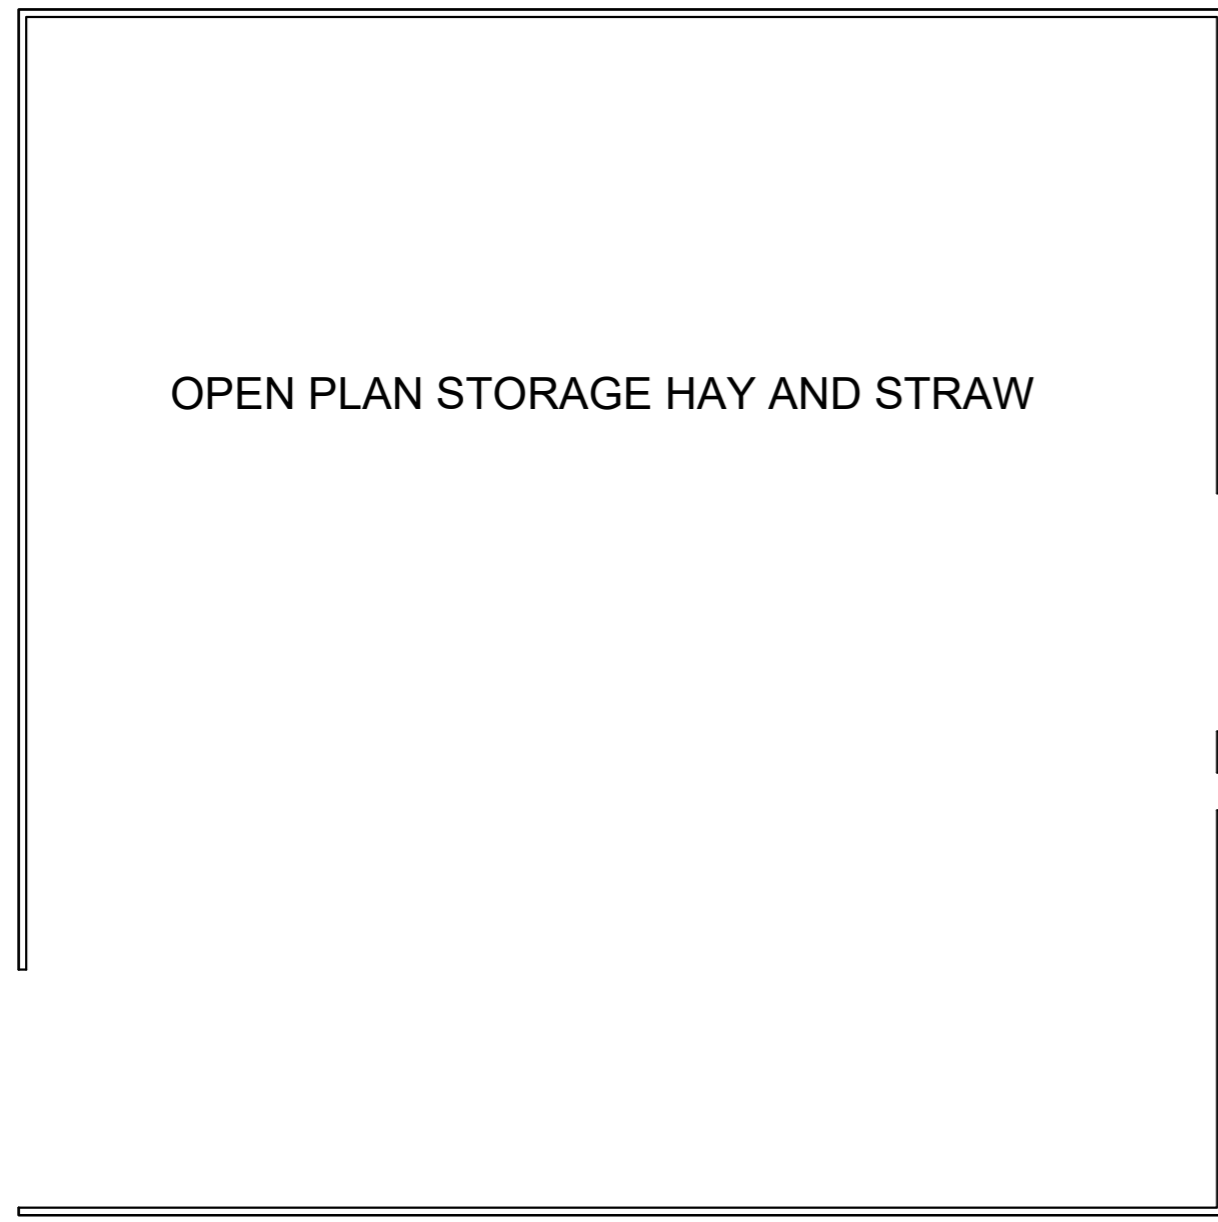
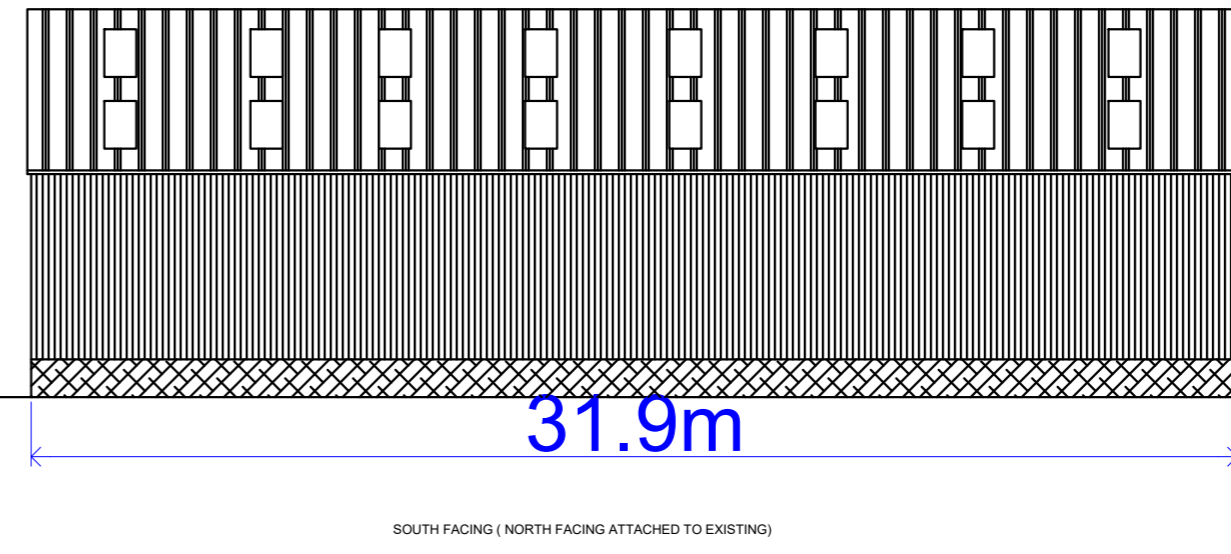
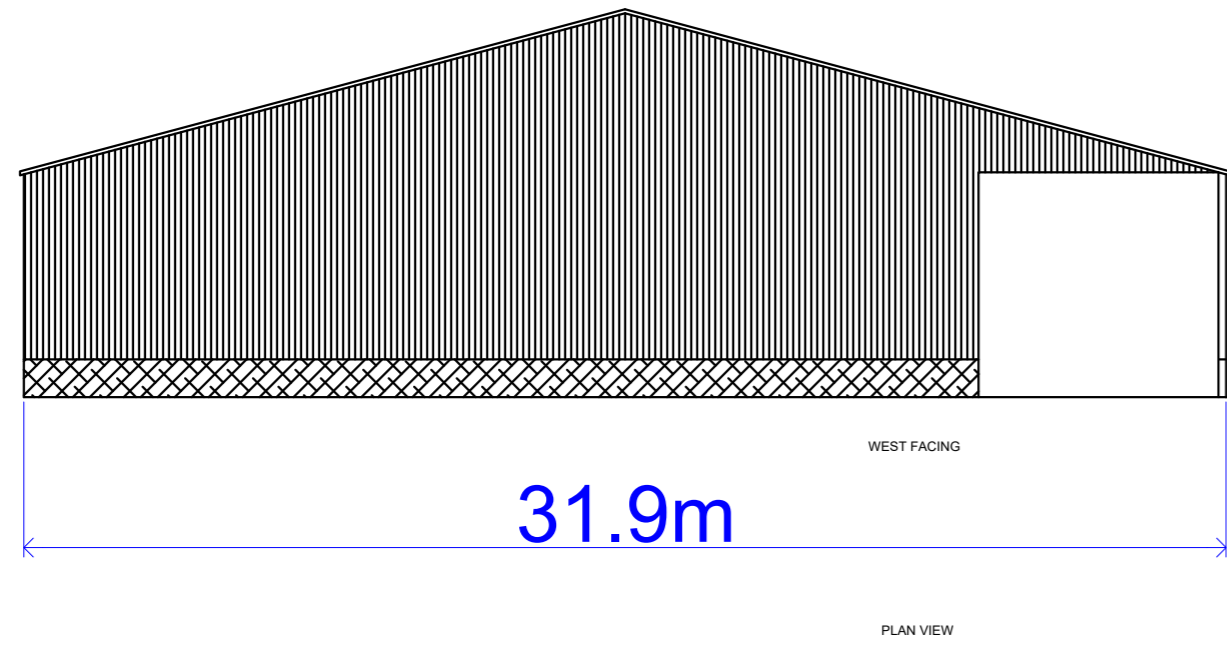




AS EXISTING

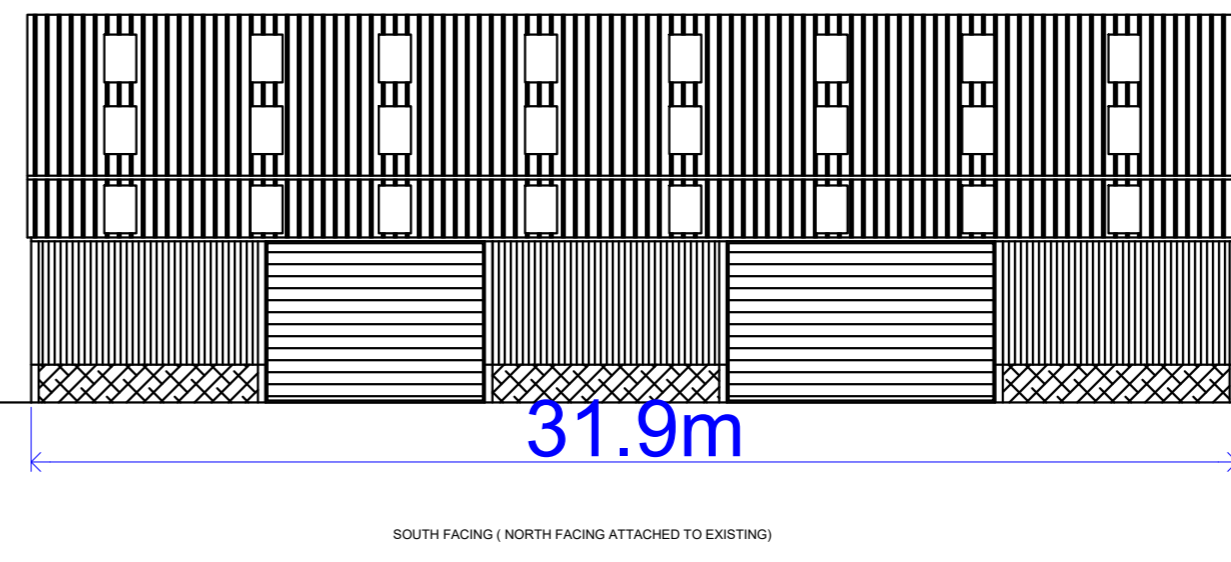


AS PROPOSED

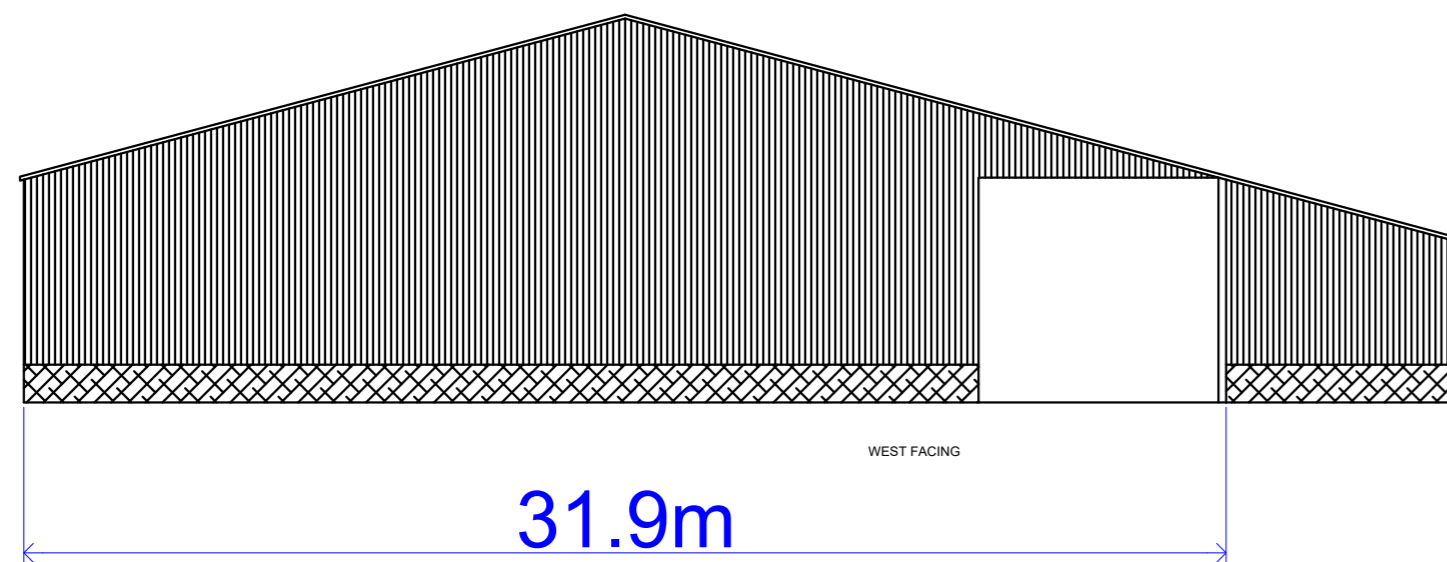

MATERIALS: ROOF IN NATURAL GREY PROFILE & CEMENT FIBRE SHEETS
WALLS IN TANKLIZED TIMBER YORKSHIRE BOARDS AND CONCRETE PANELS
DOORS IN ROLLER SHUTTER

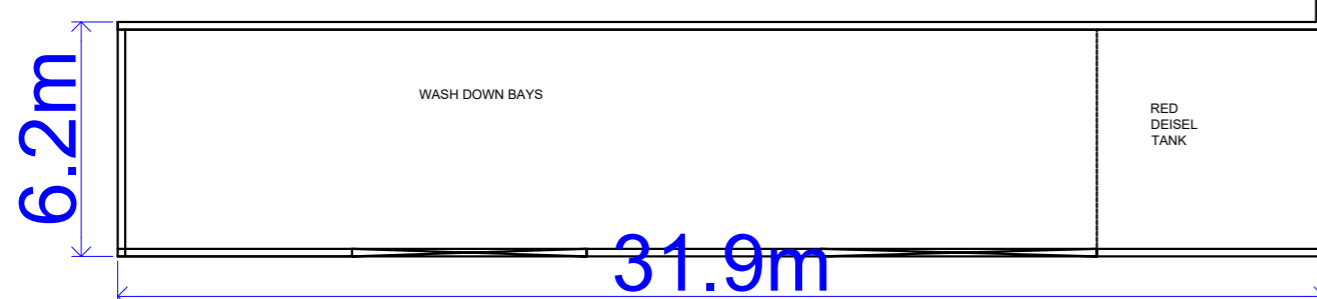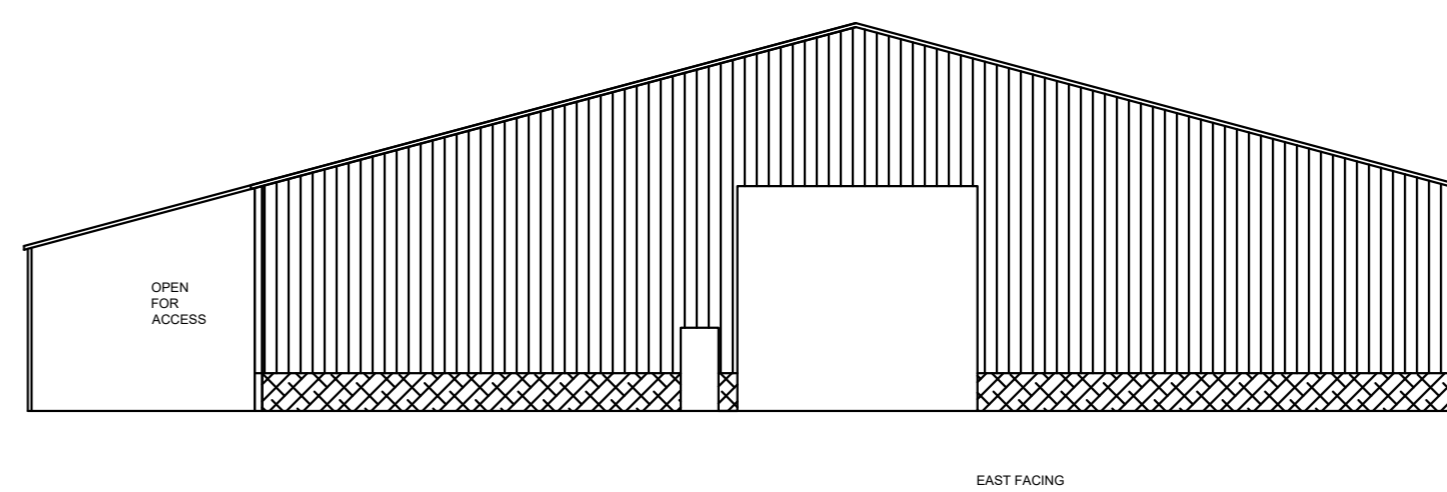
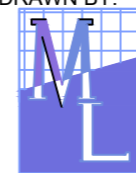
<p>DRAWN BY:</p>  <p>Planning Consultancy Ltd</p> <p>Office A, Bradley Hill Farm, Cloughton-on-Spock, Preston PR3 0GA Telephone: 01995 640135 Mobile: 07813296287 e-mail: me@miplanning.org</p>	<p>CLIENT: MR T KNOWLES</p>	<p>DATE: 20TH SEPTEMBER</p>
	<p>PROJECT: FULL PLANNING APPLICATION FOR WASHDOWN BAY AND FUEL STORE</p>	<p>2024DWG NO: ML/TK/6327</p>
<p>BLACKMOSS FARM, ELMRIDGE CHIPPING PR3 2NY</p>	<p>SCALE: 1:200 A1 sheet 8 of 8</p>	