

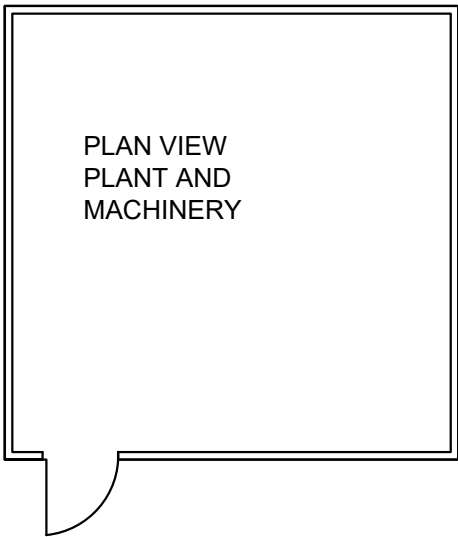
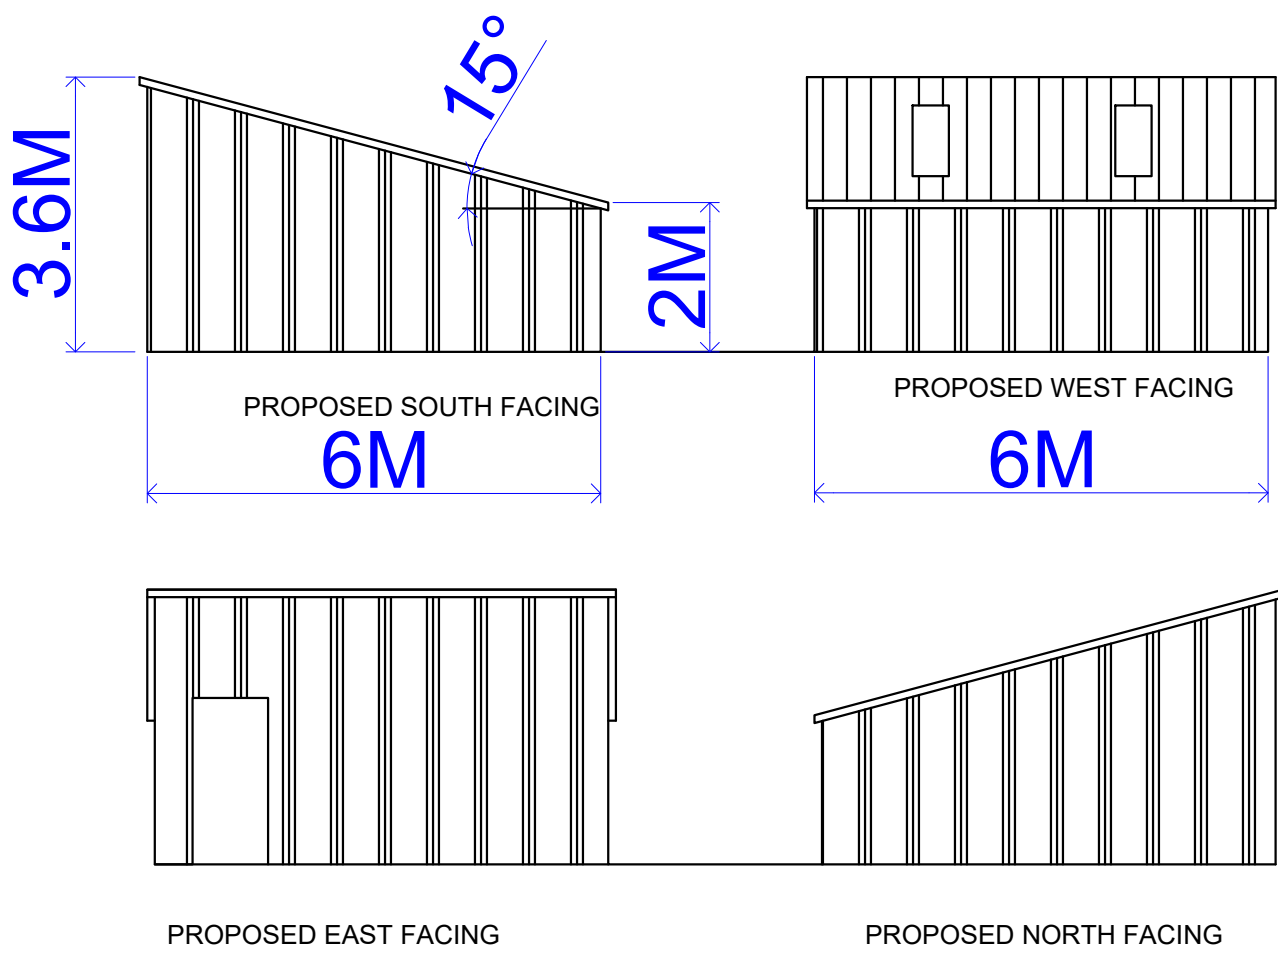
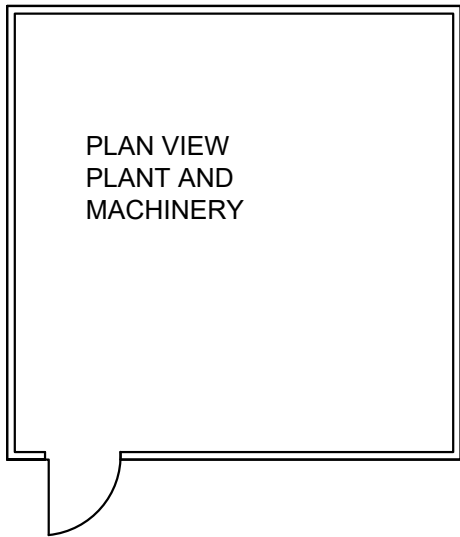


BUILDING 5

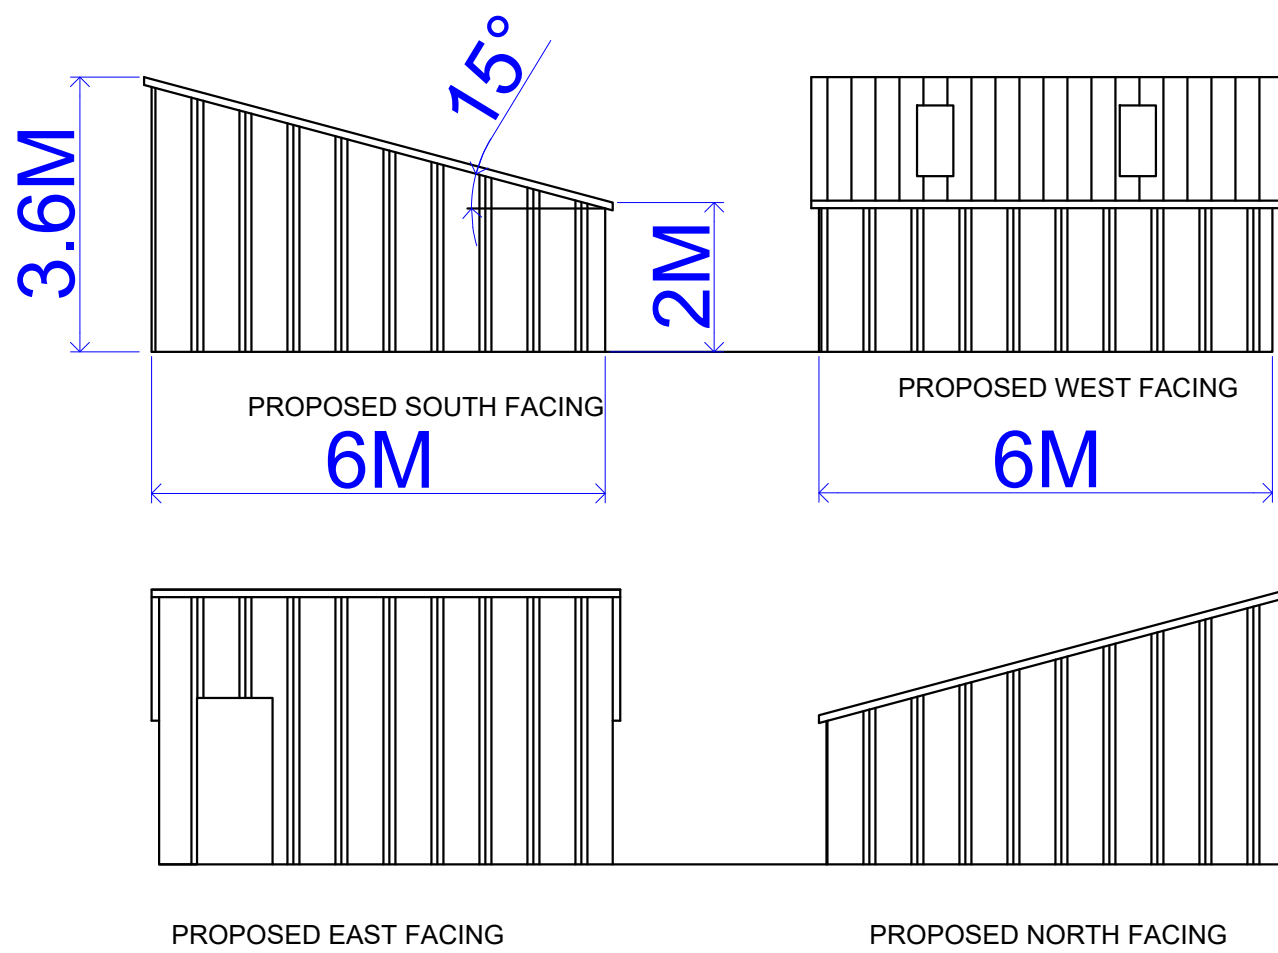

BUILDING 6

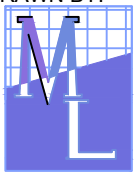

<p>DRAWN BY:</p>  <p>Planning Consultancy Ltd</p> <p>Office A, Bradley Hill Farm, Claughton-on-Brock, Preston PR3 0GA Telephone: 01995 640135 Mobile: 07813296287 e-mail: mel@mlplanning.org</p>	<p>CLIENT: MR T KNOWLES</p> <p>PROJECT: FULL PLANNING APPLICATION FOR 2 x NEW plant rooms</p> <p>BLACKMOSS FARM, ELMRIDGE CHIPPING PR3 2NY</p>	<p>DATE: 20TH SEPTEMBER 2024DWG NO: ML/TK/6326</p> <p>SCALE: 1:100 A2 sheet 7 of 8</p>
--	--	--