

OPEN FOR ACCESS

36.5m

7.8m


6m

13.7m

PROPOSED NORTH FACING ELEVATION

PROPOSED EAST FACING ELEVATION

MATERIALS:-
ROOF IN NATURAL GREY PROFILE
6 CEMENT FIBRE SHEETS
WALLS IN JUNIPER GREEN BOX
PROFILE TIN SHEETS WITH
CONCRETE PANELS TO LOWER
WALLS

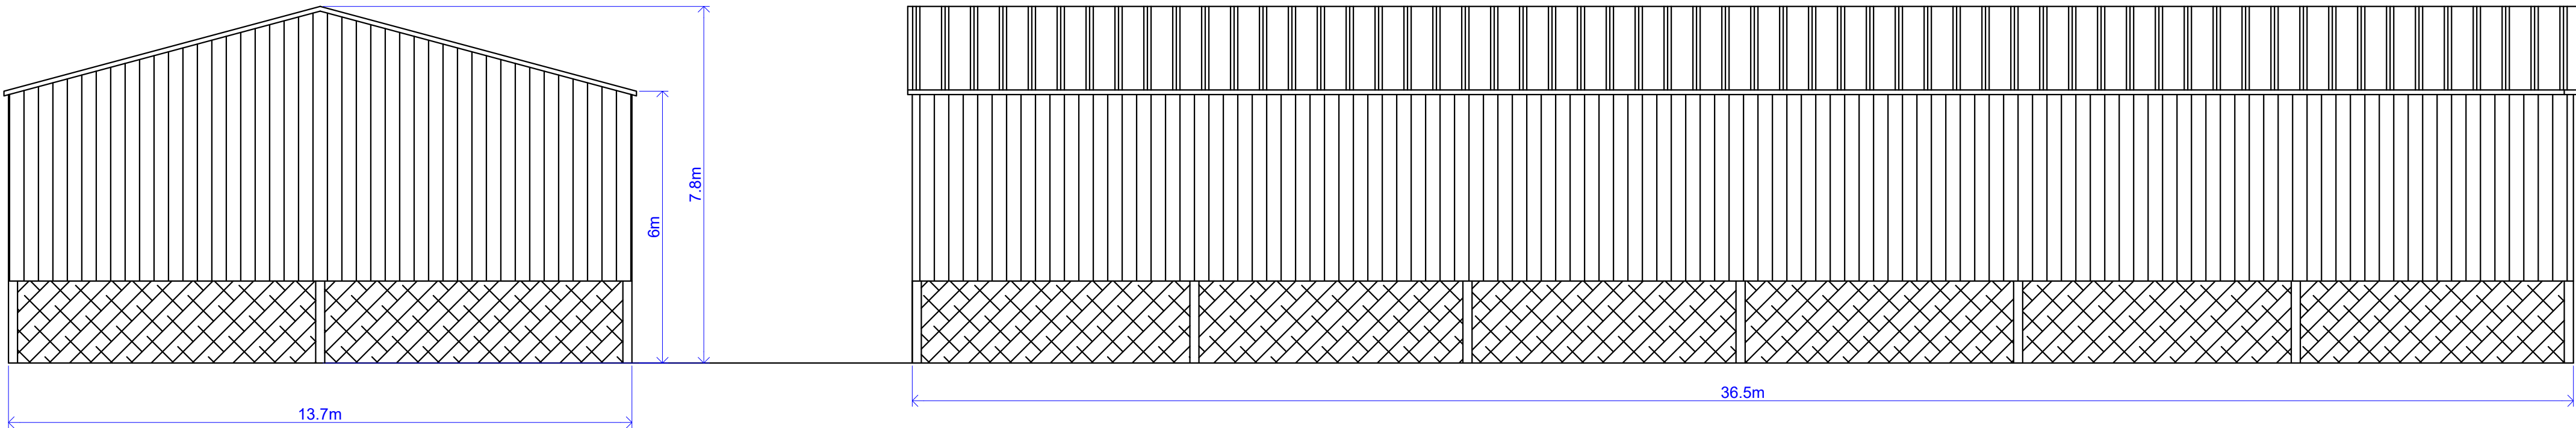

7.8m

6m


13.7m

36.5m


PROPOSED WEST FACING ELEVATION

PROPOSED SOUTH FACING
ELEVATION

PLAN VIEW

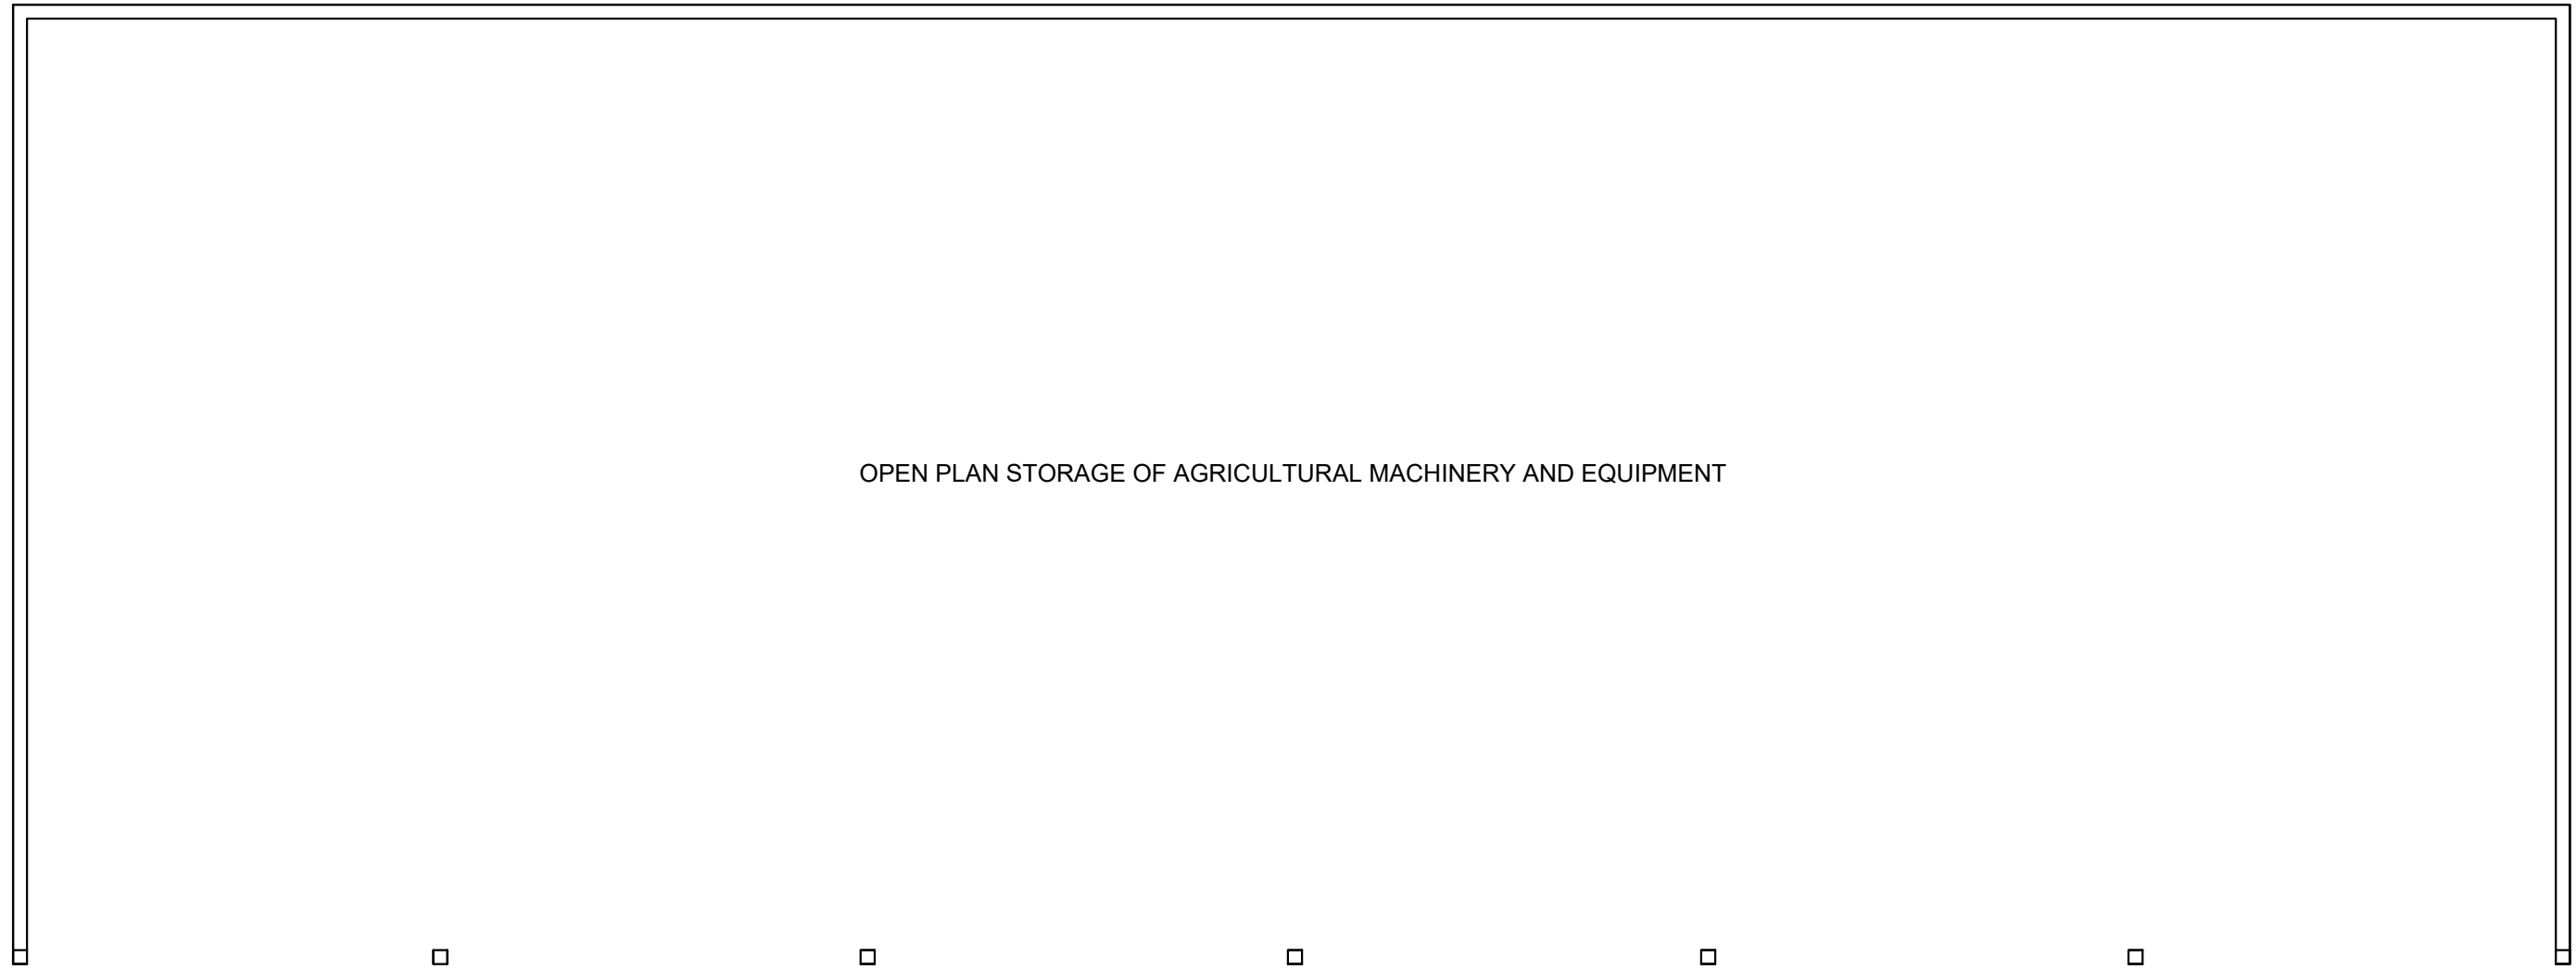

OPEN PLAN STORAGE OF AGRICULTURAL MACHINERY AND EQUIPMENT

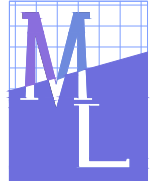 Planning Consultancy Ltd 5 Bobbin Mill Cottages, Stubbins Lane, Claughton-on-Brock, Preston. PR3 0PL Telephone 01995 640135 Mobile 07813 296 287 e-mail: mel@mjplanning.co.uk	CLIENT: MR CRANE PROJECT: PRIOR NOTICE AGRICULTURAL STORAGE BUILDING (MACHINERY) LOCATION: FLEETCROFT FARM, FLEET STREET LANE, RIBCHESTER, Lancashire England, PR3 3XE	DATE: 13th November 2024 DWG NO. MU/SC/6314 SCALE: 1:100 A1
--	--	---