



Parking Space 1 - Vehicle Tracking

A2 @ 1:100

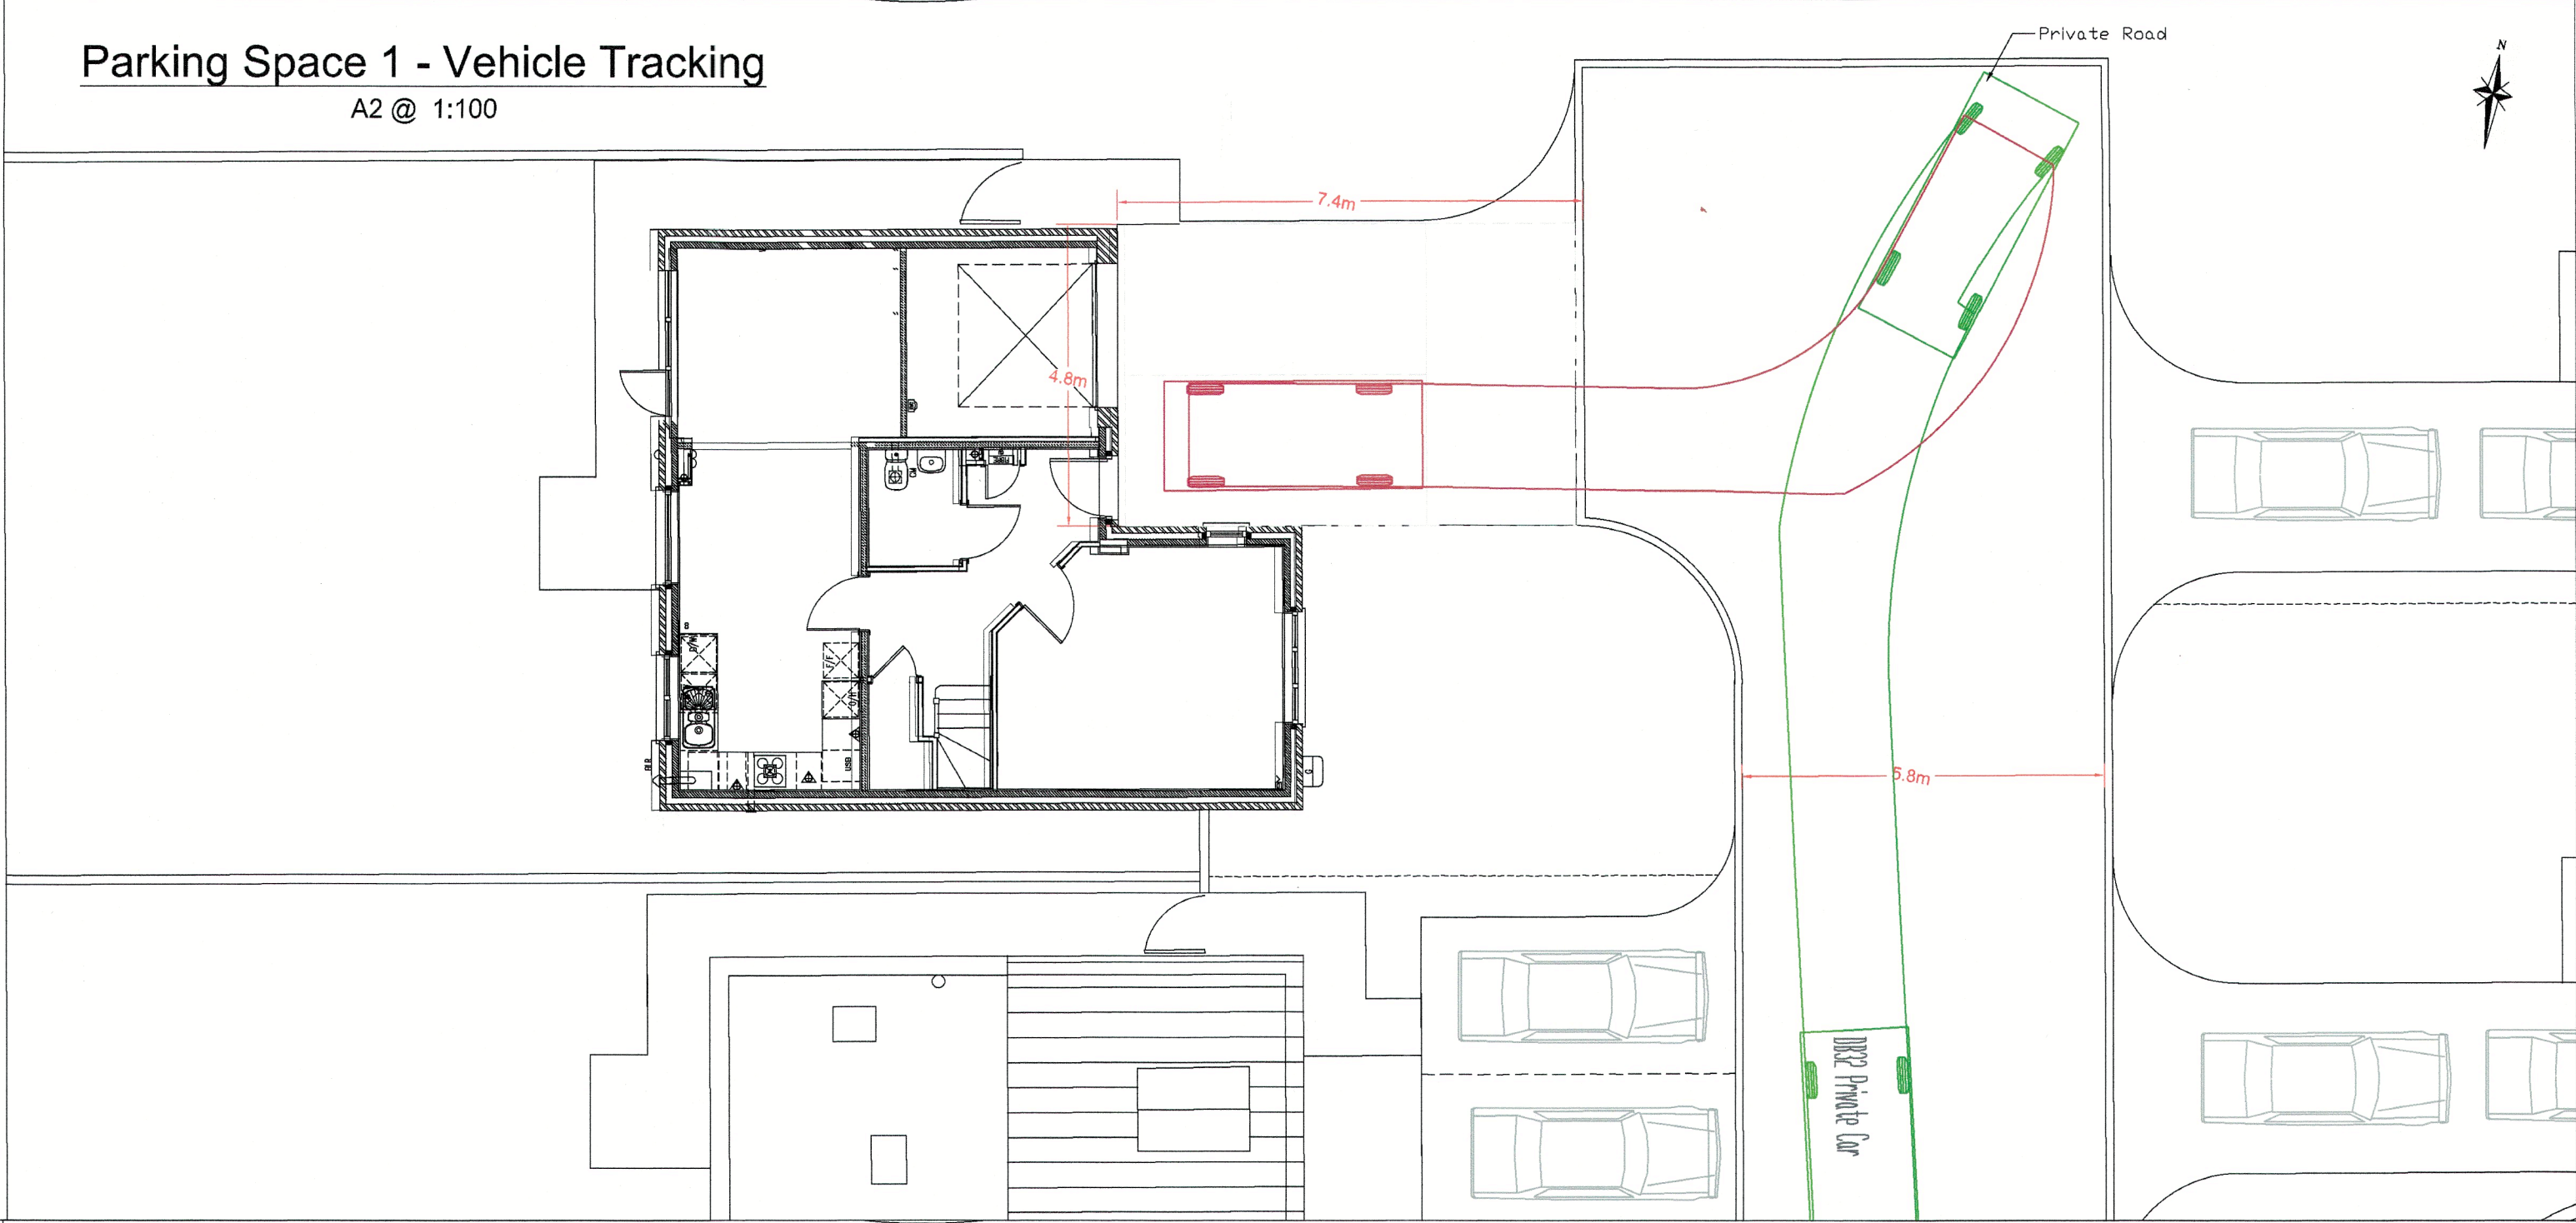

Parking Space 2 - Vehicle Tracking

A2 @ 1:100

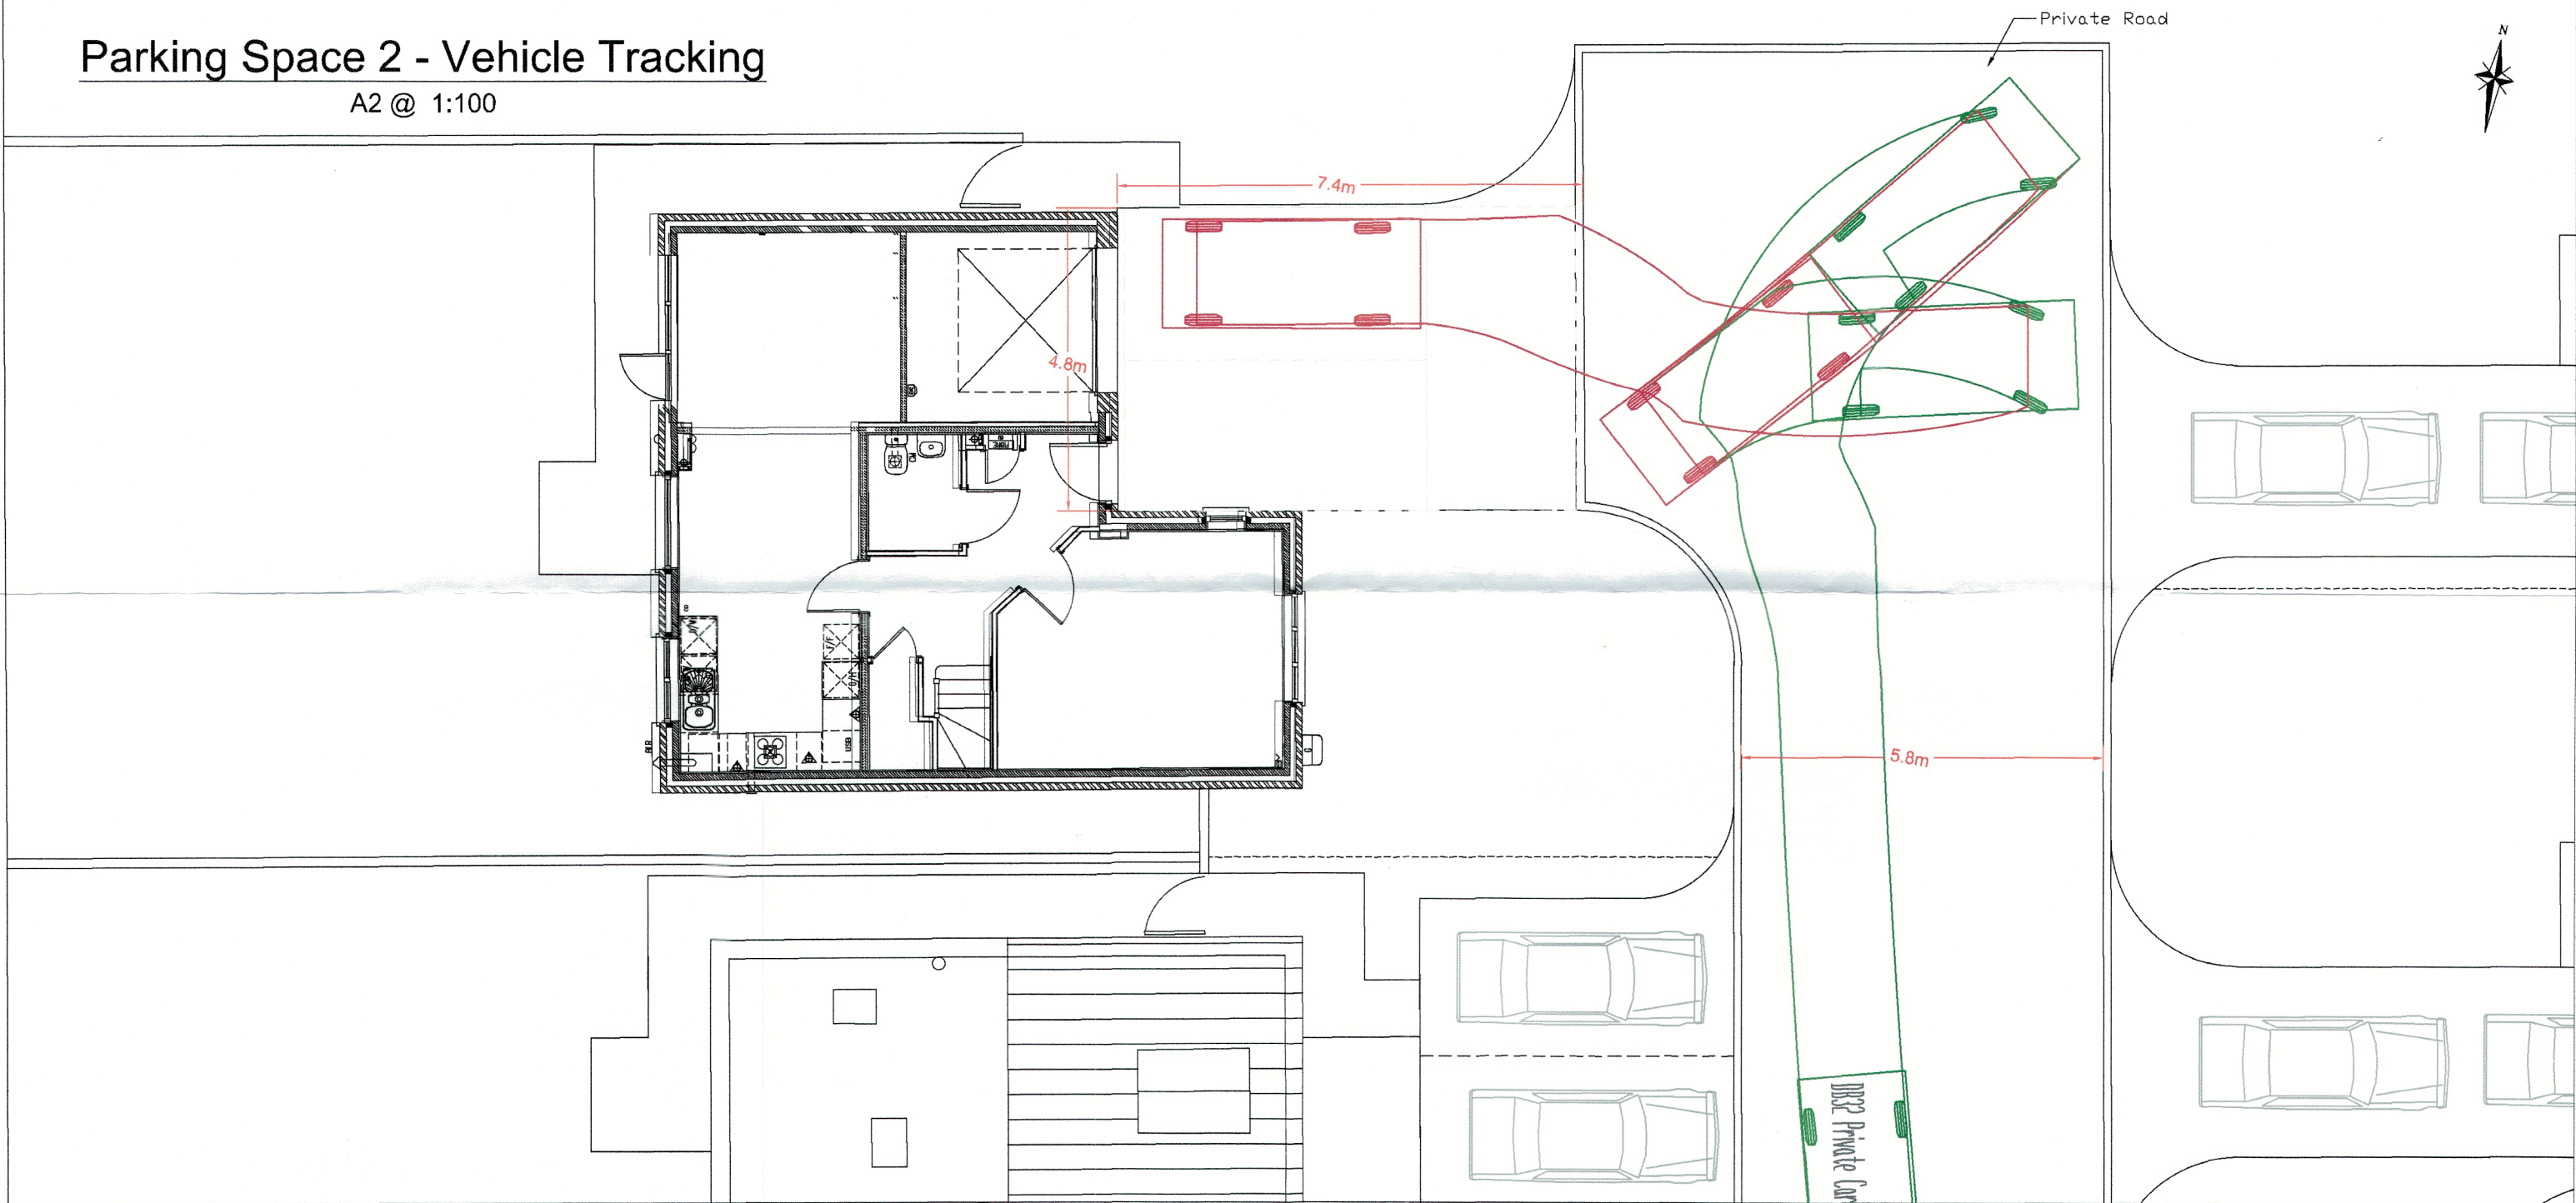

Parking Space 3 - Vehicle Tracking

A2 @ 1:100

