



Proposed Layout

A3 @ 1:100

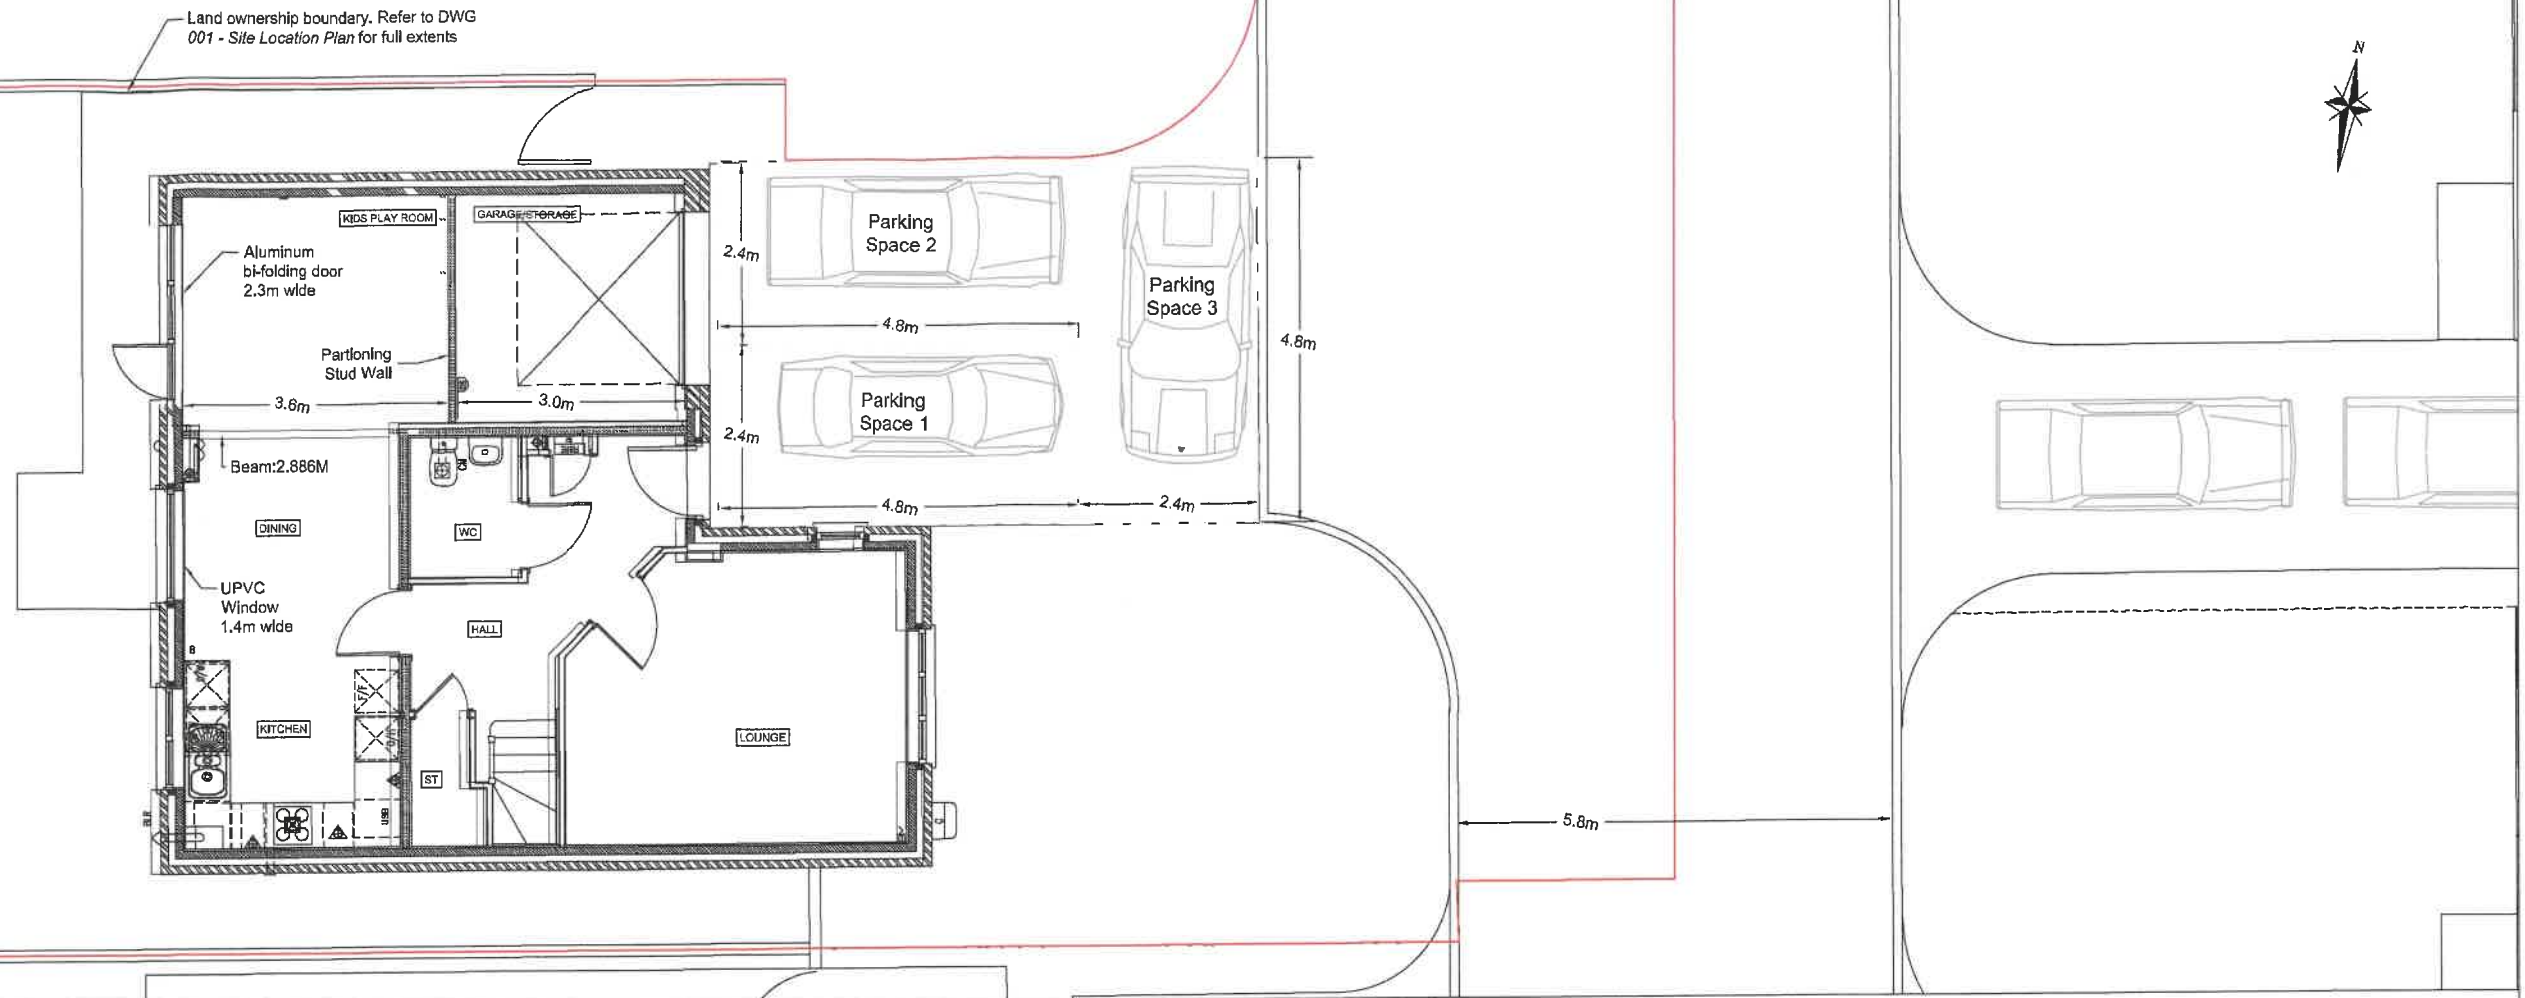

Existing Layout

A3 @ 1:100

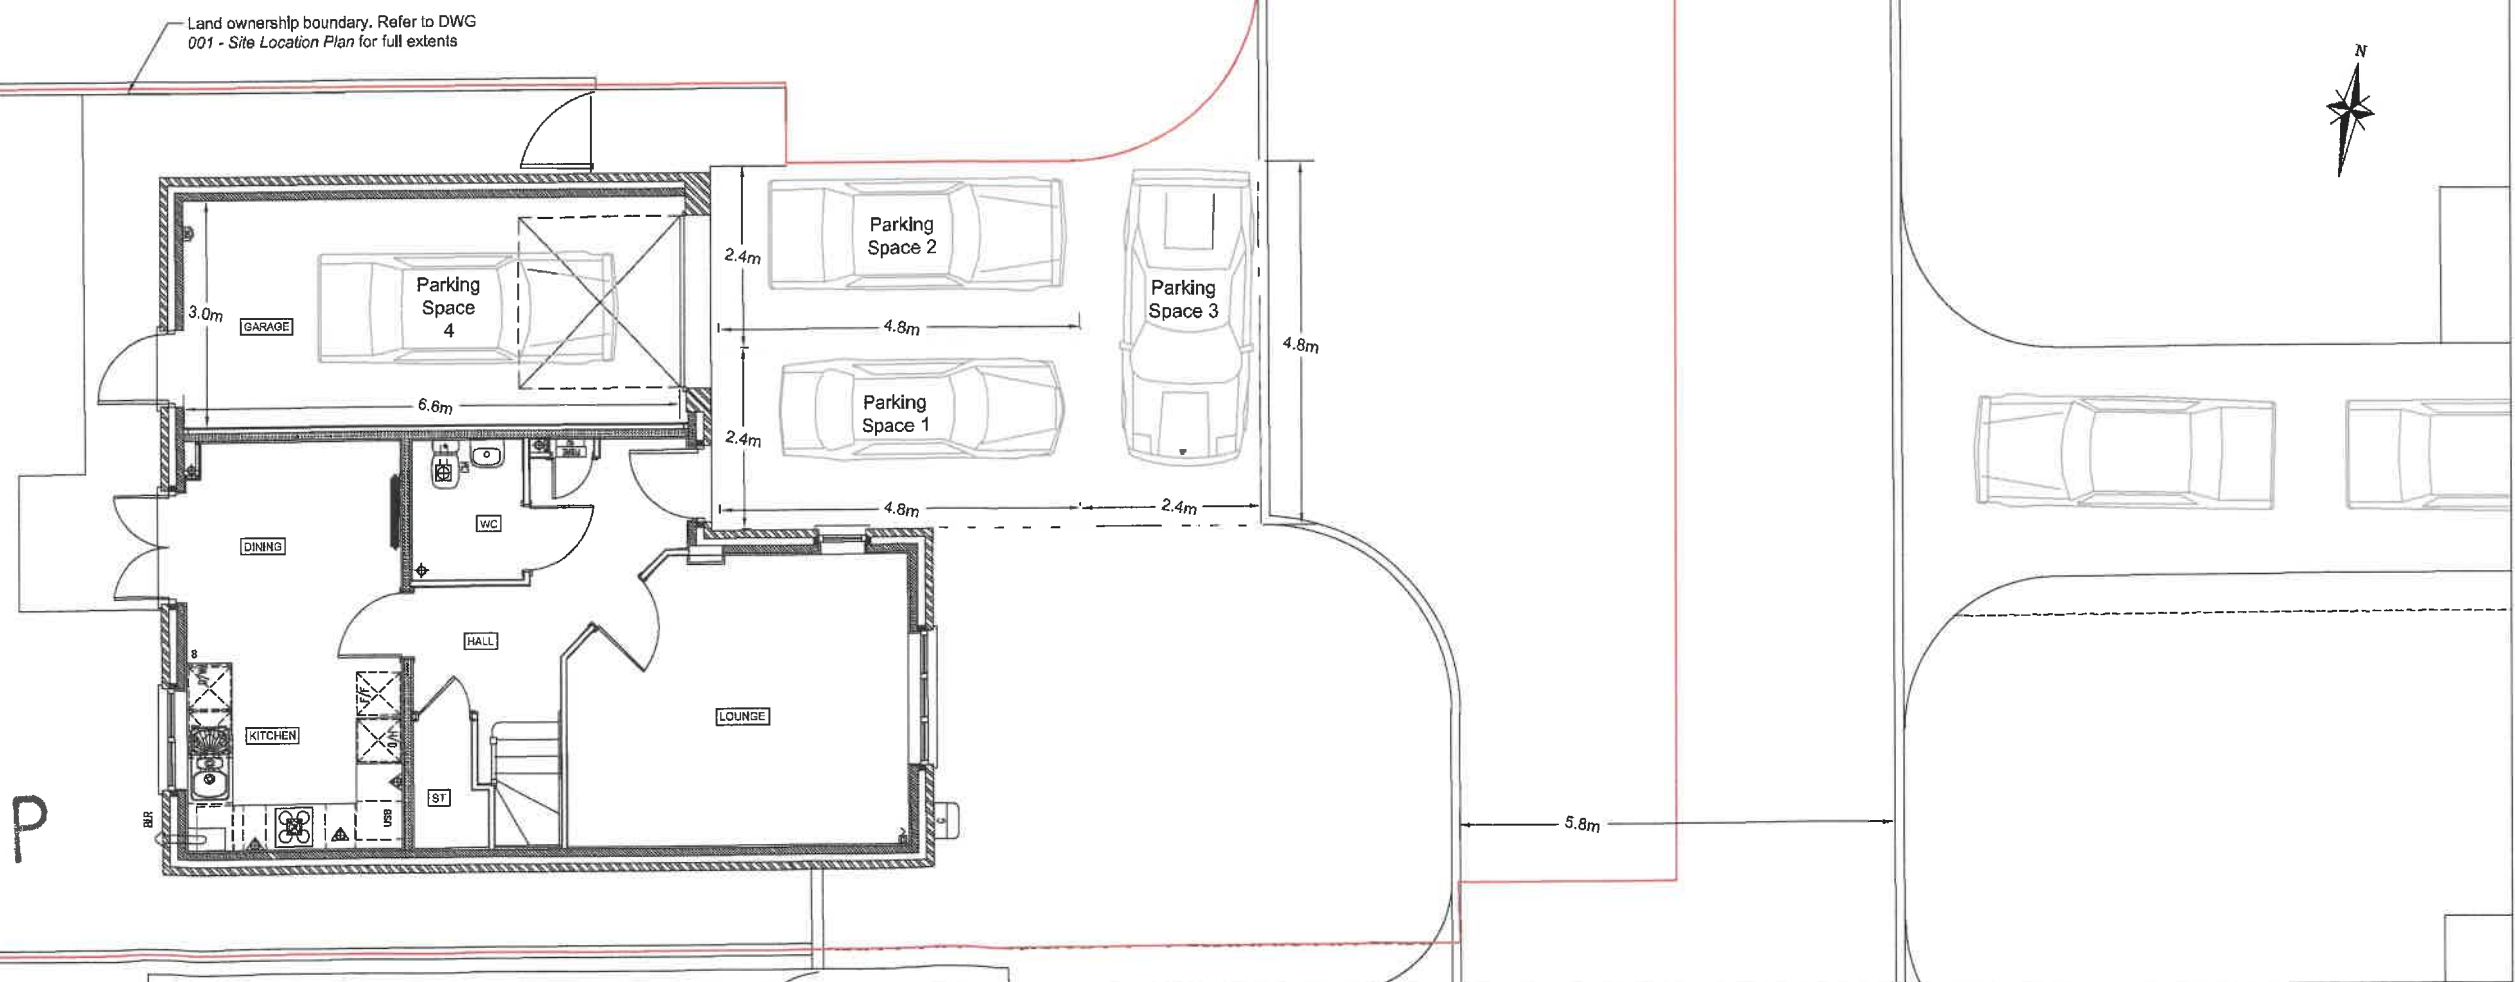

320240961P