




This drawing is to be read in conjunction with all relevant Architect, consultants' and specialists' drawings and specifications. The Architect is to be notified of any discrepancies before proceeding. Do not scale from this drawing. All dimensions and levels are to be checked on site. This drawing is subject to copyright. All work carried out before Planning and Building Permission has been granted is at the contractor/client's risk.


Note: proposed drawing based on OS dwg information. All illustrated dimensions are approximate and all site dimensions are to be checked on site and subject to site survey.

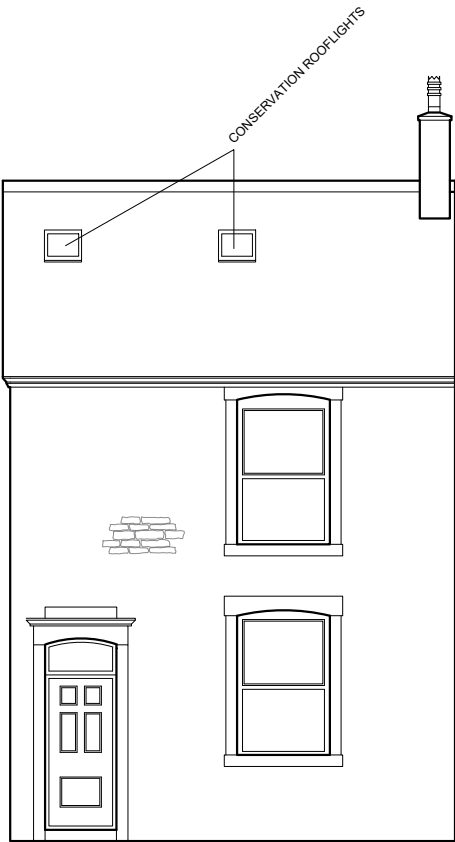

Proposed South West Facing Elevation    Scale 1:100



Proposed North East Facing Elevation    Scale 1:100

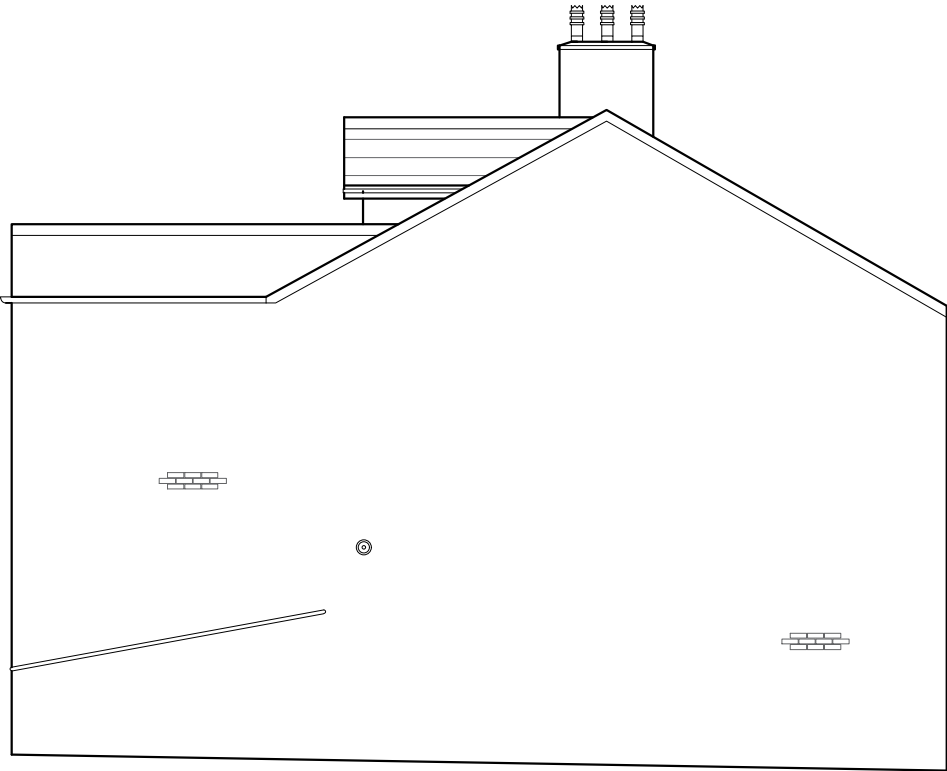

Proposed North West Facing Elevation    Scale 1:100

A    Amendment following client comments.    RBM    04.02.25

Client  
Mr and Mrs Dunkinson

Job Title  
Proposed Loft and Rear Extension  
5 Church Street  
Ribchester

Drawing Title  
Proposed Elevations

Scale 1:100 @ A3	Date Oct 2024	Drawn CC
---------------------	------------------	-------------

**spa**  
SUNDERLAND PEACOCK ARCHITECTS

SUNDERLAND PEACOCK & ASSOCIATES LTD.  
HAZELMERE, PIMLICO ROAD, CLITHEROE  
LANCASHIRE, BB7 2AG  
T 01200 423178 F 01200 427328  
E info@sunderlandpeacock.com  
www.sunderlandpeacock.com

7162 - P02	REV A
------------	----------