



Existing North East Facing Elevation Scale 1:100

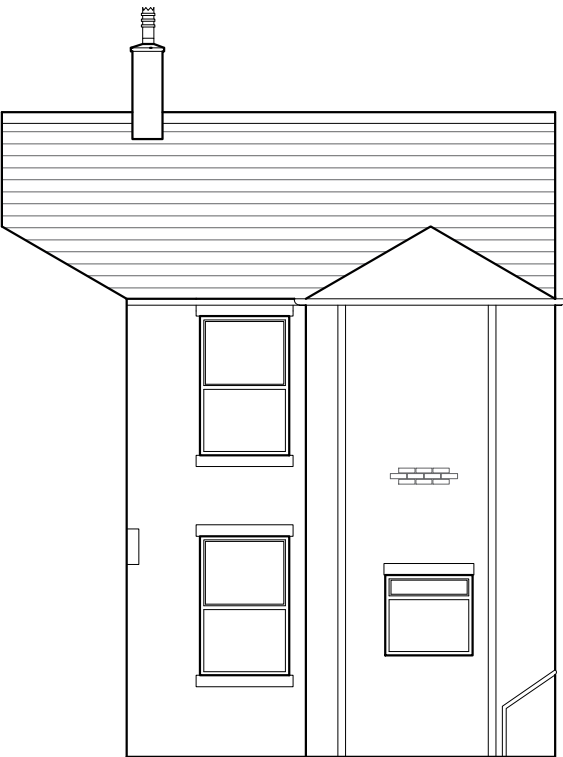

Existing South West Facing Elevation Scale 1:100

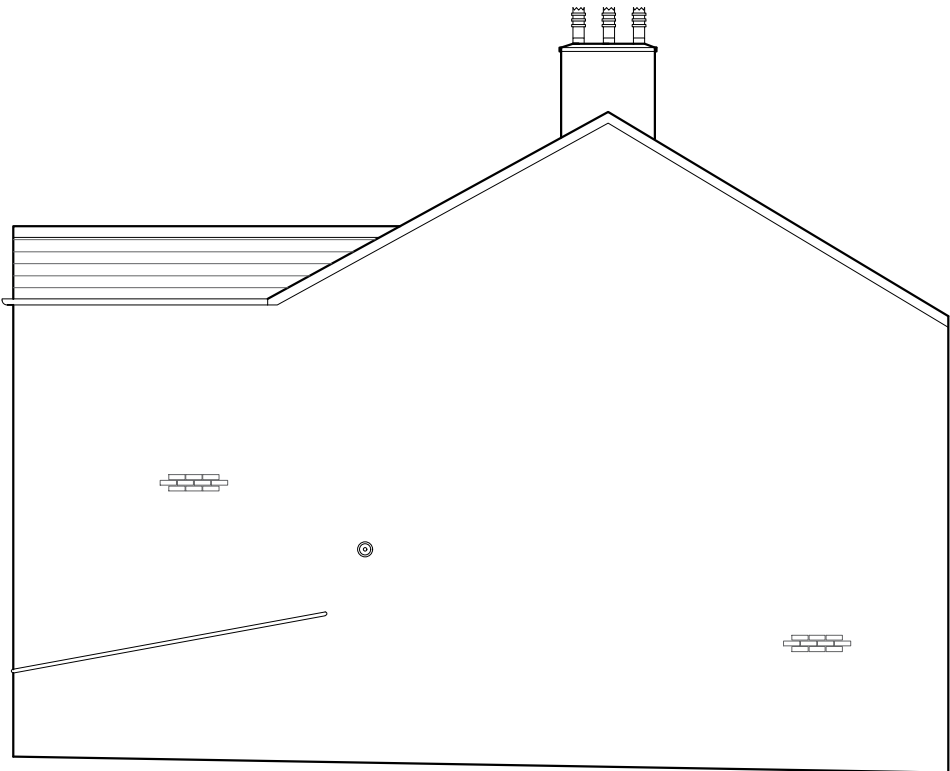

Existing North West Facing Elevation 2 Scale 1:100

Client
Mr and Mrs Dunkinson

Job Title
Proposed Loft and Rear Extension
5 Church Street
Ribchester

Drawing Title
Existing Elevations

Scale 1:100 @ A3	Date Oct 2024	Drawn CC
---------------------	------------------	-------------

spa
ARCHITECTS
SUNDERLAND PEACOCK & ASSOCIATES LTD.
HAZELMERE, PIMLICO ROAD, CLITHEROE
LANCASHIRE, BB7 2AG
T 01200 423178 F 01200 427328
E info@sunderlandpeacock.com
www.sunderlandpeacock.com



7162 -E02

REV
-