



This drawing is to be read in conjunction with all relevant Architect, consultants' and specialists' drawings and specifications. The Architect is to be notified of any discrepancies before proceeding. Do not scale from this drawing. All dimensions and levels are to be checked on site. This drawing is subject to copyright. All work carried out before Planning and Building Permission has been granted is at the contractor/clients risk.


Note: proposed drawing based on OS deq information. All illustrated dimensions are approximate and all site dimensions are to be checked on site and subject to site survey.

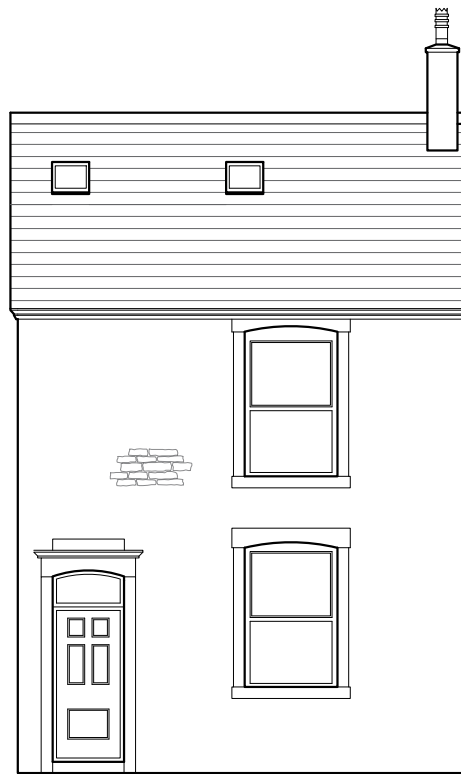

Proposed South West Facing Elevation Scale 1:100

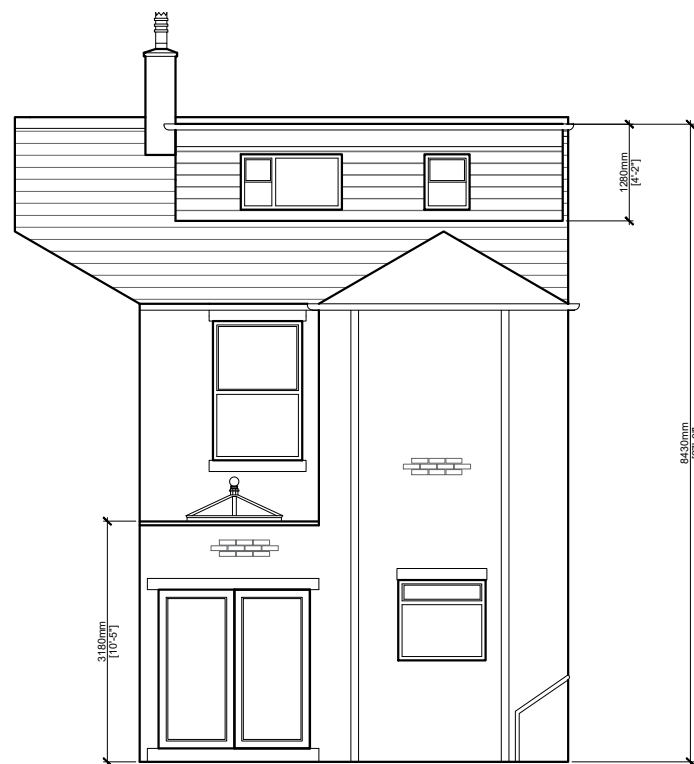

Proposed North East Facing Elevation Scale 1:100

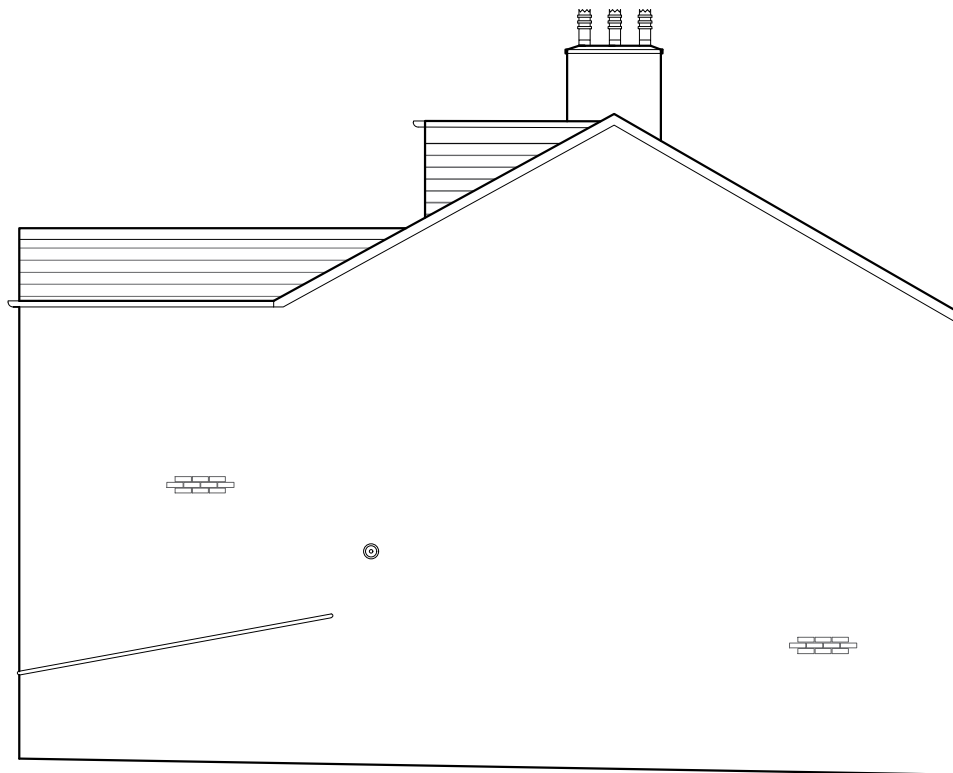

Proposed North West Facing Elevation Scale 1:100

Client
Mr and Mrs Dunkinson

Job Title
Proposed Loft and Rear Extension
5 Church Street
Ribchester

Drawing Title
Proposed Elevations

Scale 1:100 @ A3	Date Oct 2024	Drawn CC
---------------------	------------------	-------------

spa
SUNDERLAND PEACOCK ARCHITECTS
SUNDERLAND PEACOCK & ASSOCIATES LTD.
HAZELMERE, PIMLICO ROAD, CLITHEROE
LANCASHIRE, BB7 2AG
T 01200 423178 F 01200 427328
E info@sunderlandpeacock.com
www.sunderlandpeacock.com



7162 -P02

REV
-