



PROPOSED SECTIONS X-X & Y-Y SK-1

25 HACKING DRIVE - LONGRIDGE - PRESTON - LANCASHIRE PR3 3EP

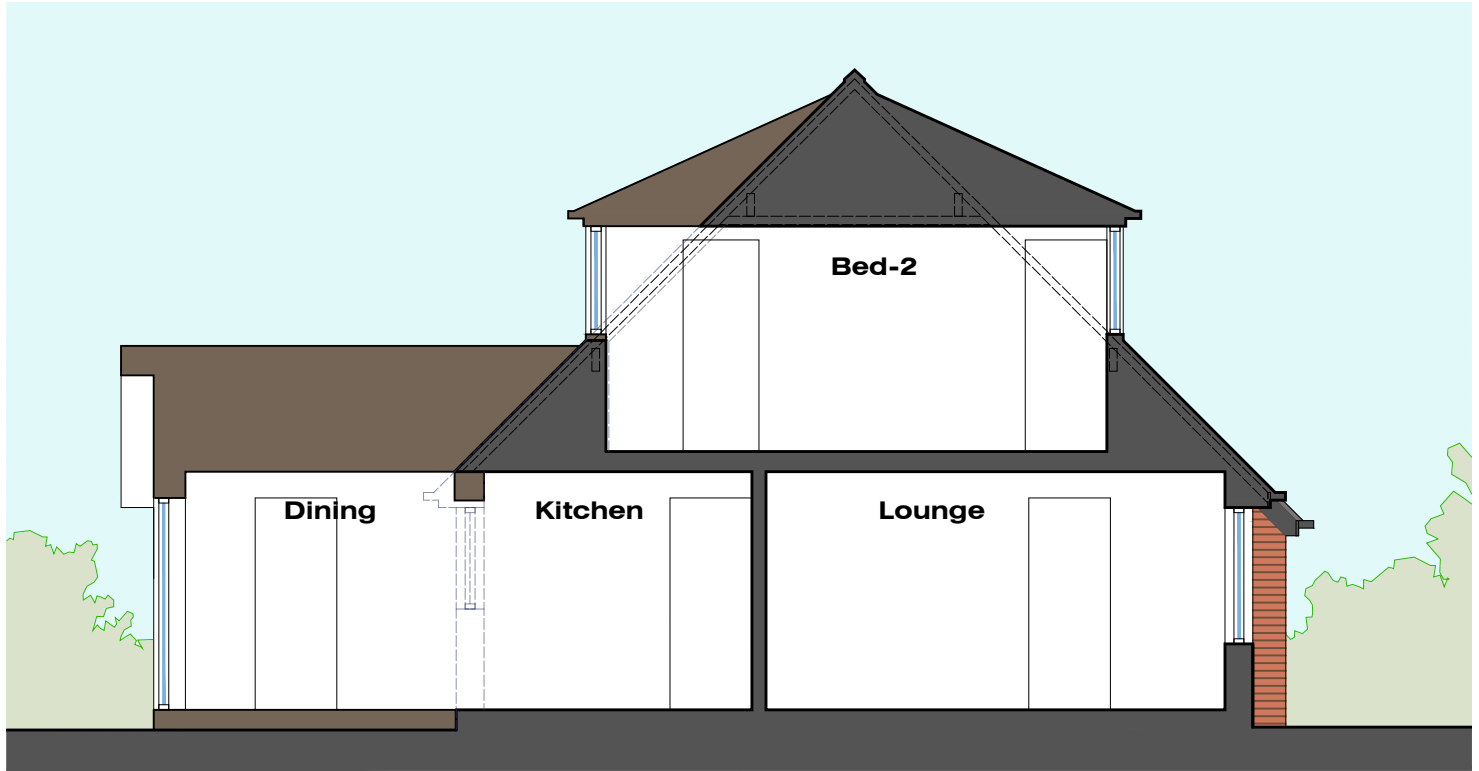

Section X-X

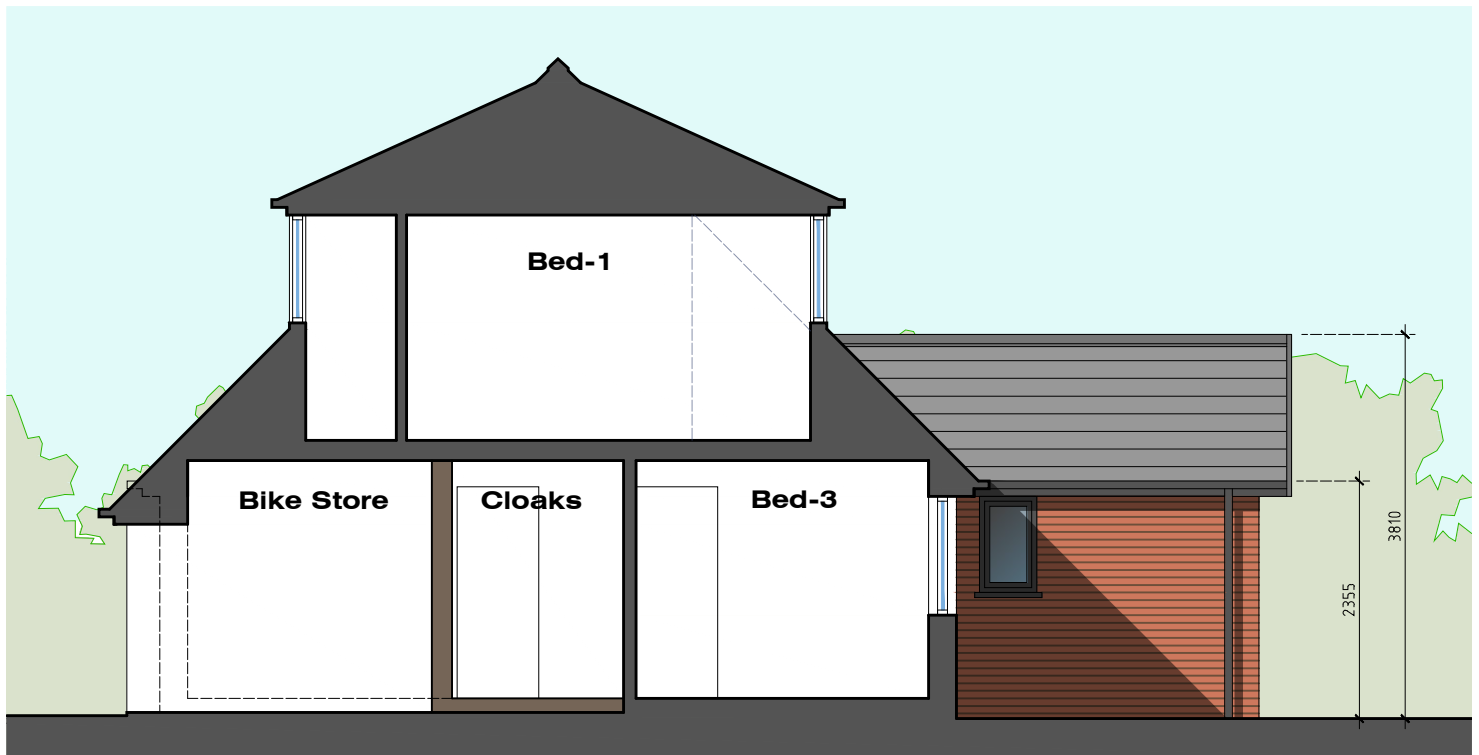

Section Y-Y

REAR GROUND FLOOR &
FIRST FLOOR (DORMER)
EXTENSIONS:
25 HACKING DRIVE
LONGRIDGE
PRESTON PR3 3EP

JM-0325

007

SK-1

**PROPOSED
SECTIONS X-X & Y-Y**

Date: 30.10.24
Drawn: J Monks
Scale: 1:100
Paper Size A4

MONKS-ARCHITECTURAL-DESIGN

25 BIRCHFIELD DRIVE - LONGRIDGE- PRESTON - PR3 3HP