


Materials:

Walls:

- Concrete block work
- Vandyke brown metal cladding

Roof:

- Vandyke brown box profile metal cladding
- Clear perspex roof lights

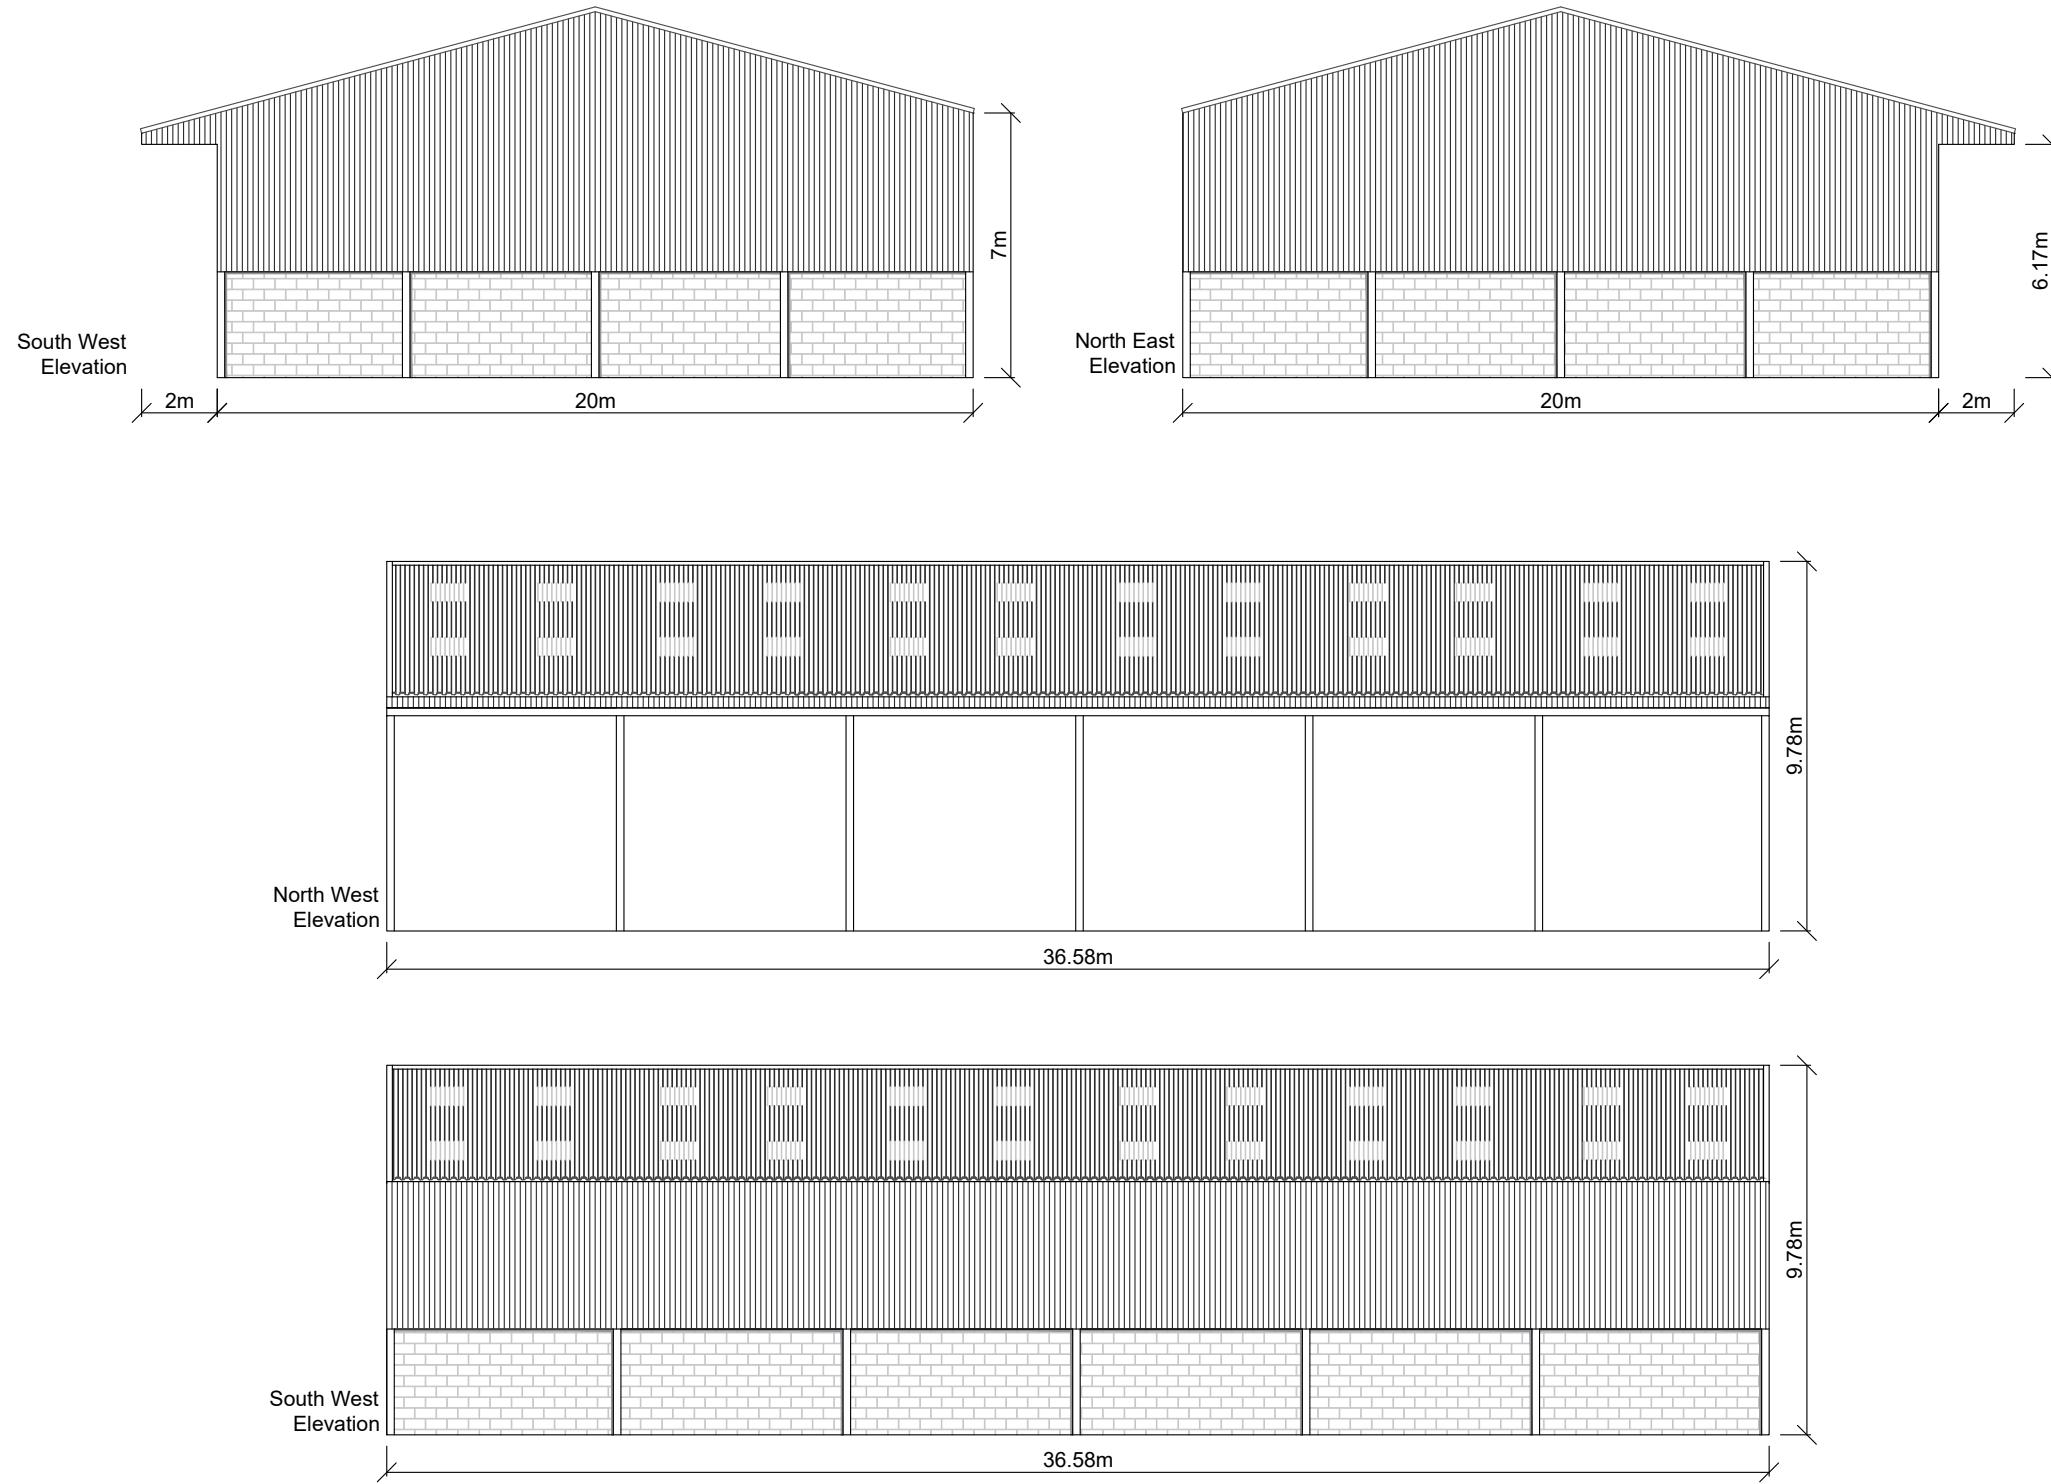

Dwg No.: TS658-1

Revision:

Client: W Horner

Project: Agricultural Building

Title: Elevations

Date: 08 November 2024

Drawn by: T Simpkins

0 Metres 4  
Scale 1:200  
Sheet Size A3