
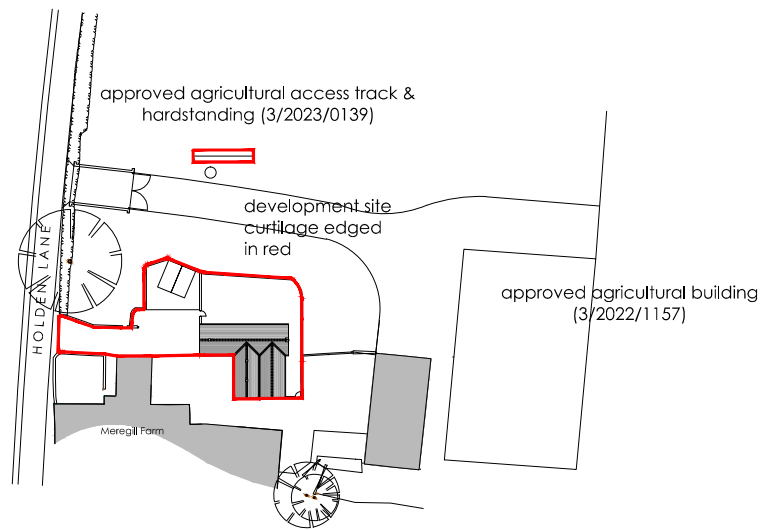


General Note:

This drawing has been prepared for planning application purposes only

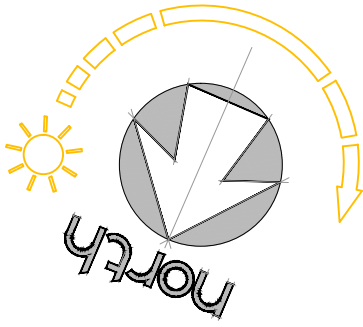

Proposed Barn Conversion
at
Meregill Farm, Holden Lane
Clitheroe
For
Mr.T.Binns

Site location plan

SITE LOCATION PLAN (1:1250 @ A4)



ARCHITECTURAL CONSULTANTS
PROJECT MANAGERS
INTERIOR DESIGNERS
PLANNING SUPERVISORS

SCALE 1:1250 @ A4

DATE August 2024

DRAWN BY L.J.STRINGER

DRAWING No 2541-06B

RONE DESIGN LTD
22 VICTORIA ROAD SALTIRE SHIPLEY
WEST YORKSHIRE BD18 3LQ
TEL 01274 531707 FAX 01274 588629
EMAIL mail@ronedesign.co.uk
WEB SITE www.ronedesign.co.uk