
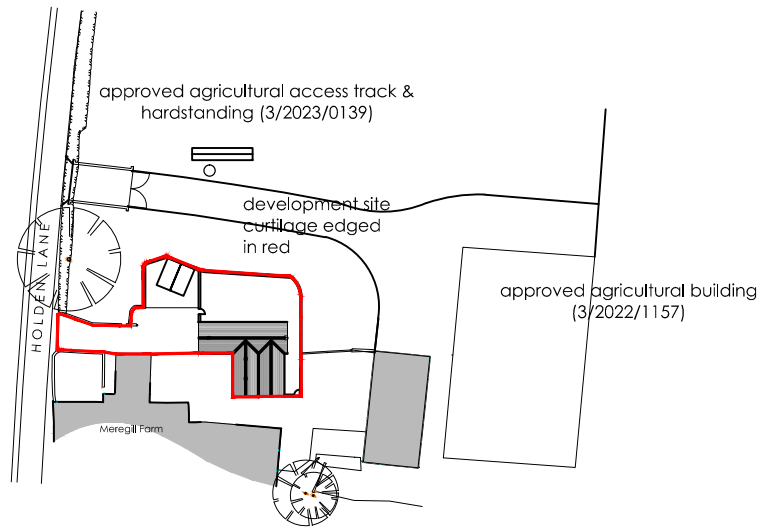


General Note:

This drawing has been prepared for planning application purposes only

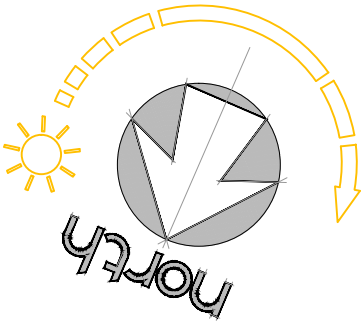

Proposed Barn Conversion  
at  
Meregill Farm, Holden Lane  
Clitheroe  
For  
Mr.T.Binns

Site location plan

SITE LOCATION PLAN (1:1250 @ A4)



ARCHITECTURAL CONSULTANTS  
PROJECT MANAGERS  
INTERIOR DESIGNERS  
PLANNING SUPERVISORS

SCALE 1:1250 @ A4

DATE August 2024

DRAWN BY L.J.STRINGER

DRAWING No 2541-06A

RONE DESIGN LTD  
22 VICTORIA ROAD SALTIRE SHIPLEY  
WEST YORKSHIRE BD18 3LQ  
TEL 01274 531707 FAX 01274 588629  
EMAIL mail@ronedesign.co.uk  
WEB SITE www.ronedesign.co.uk