


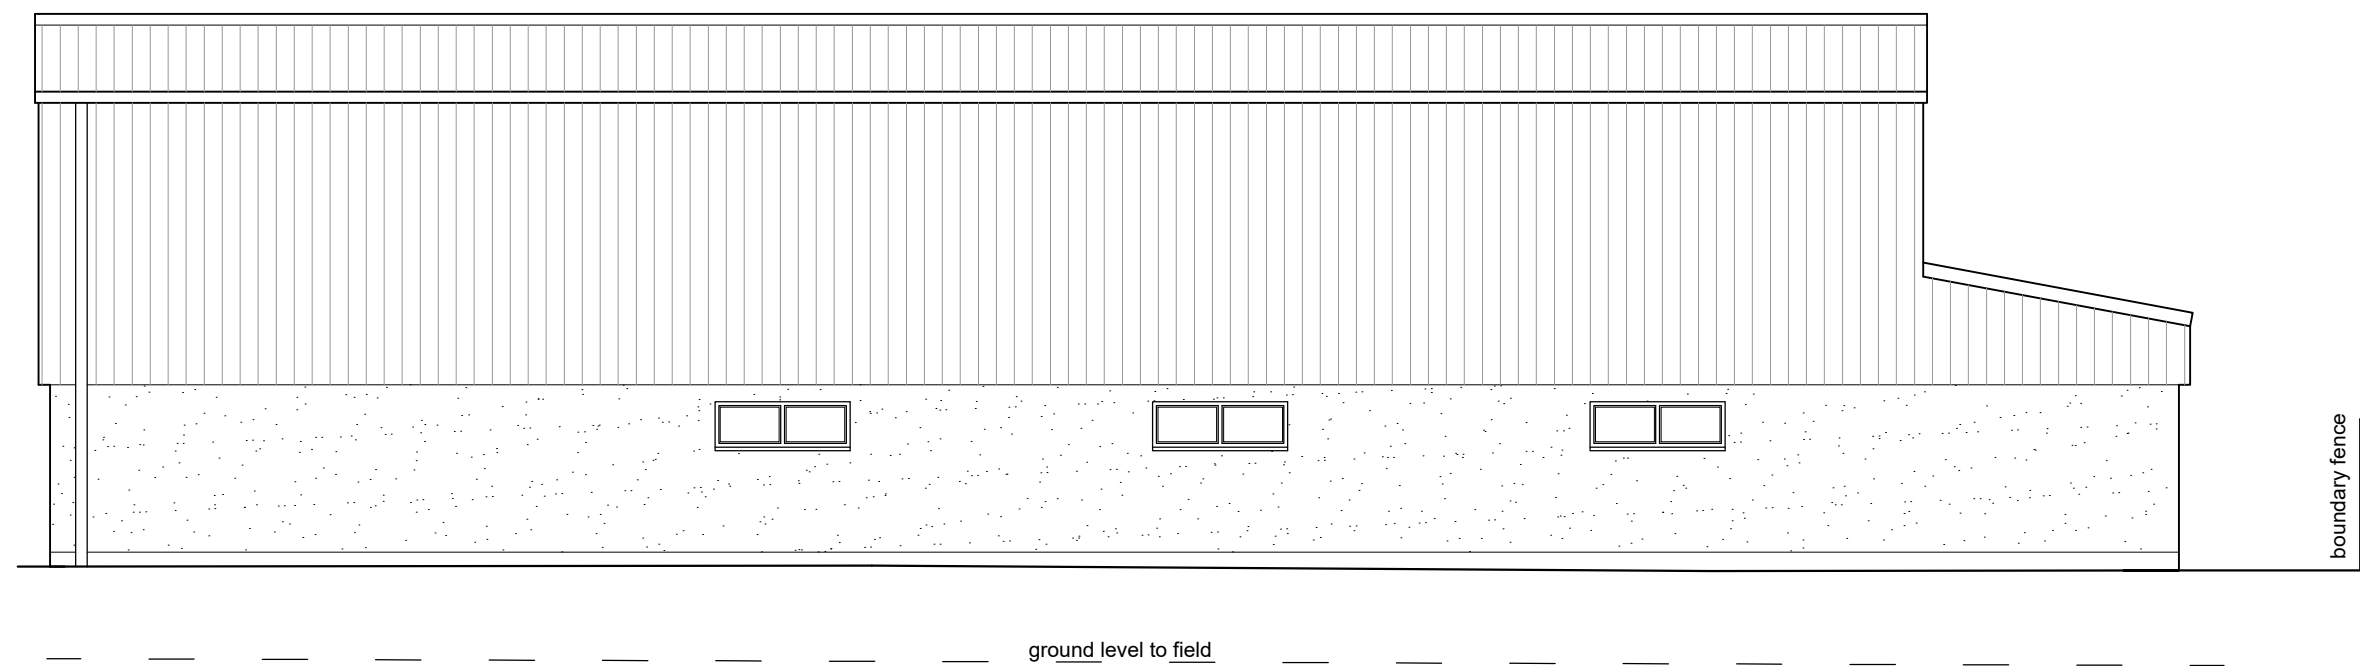


Elevation A North East



Elevation B North West




Elevation C South East

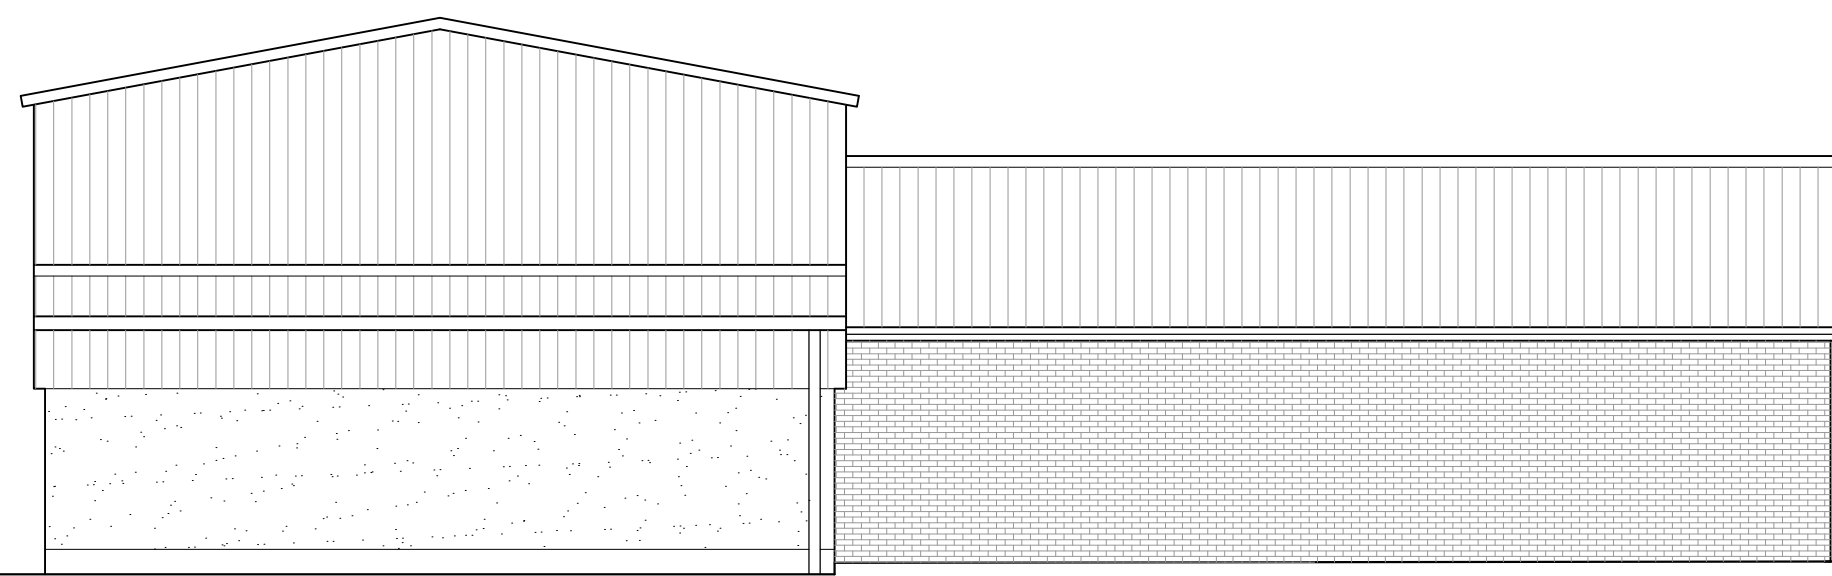

Elevation D South West



Elevation E North West

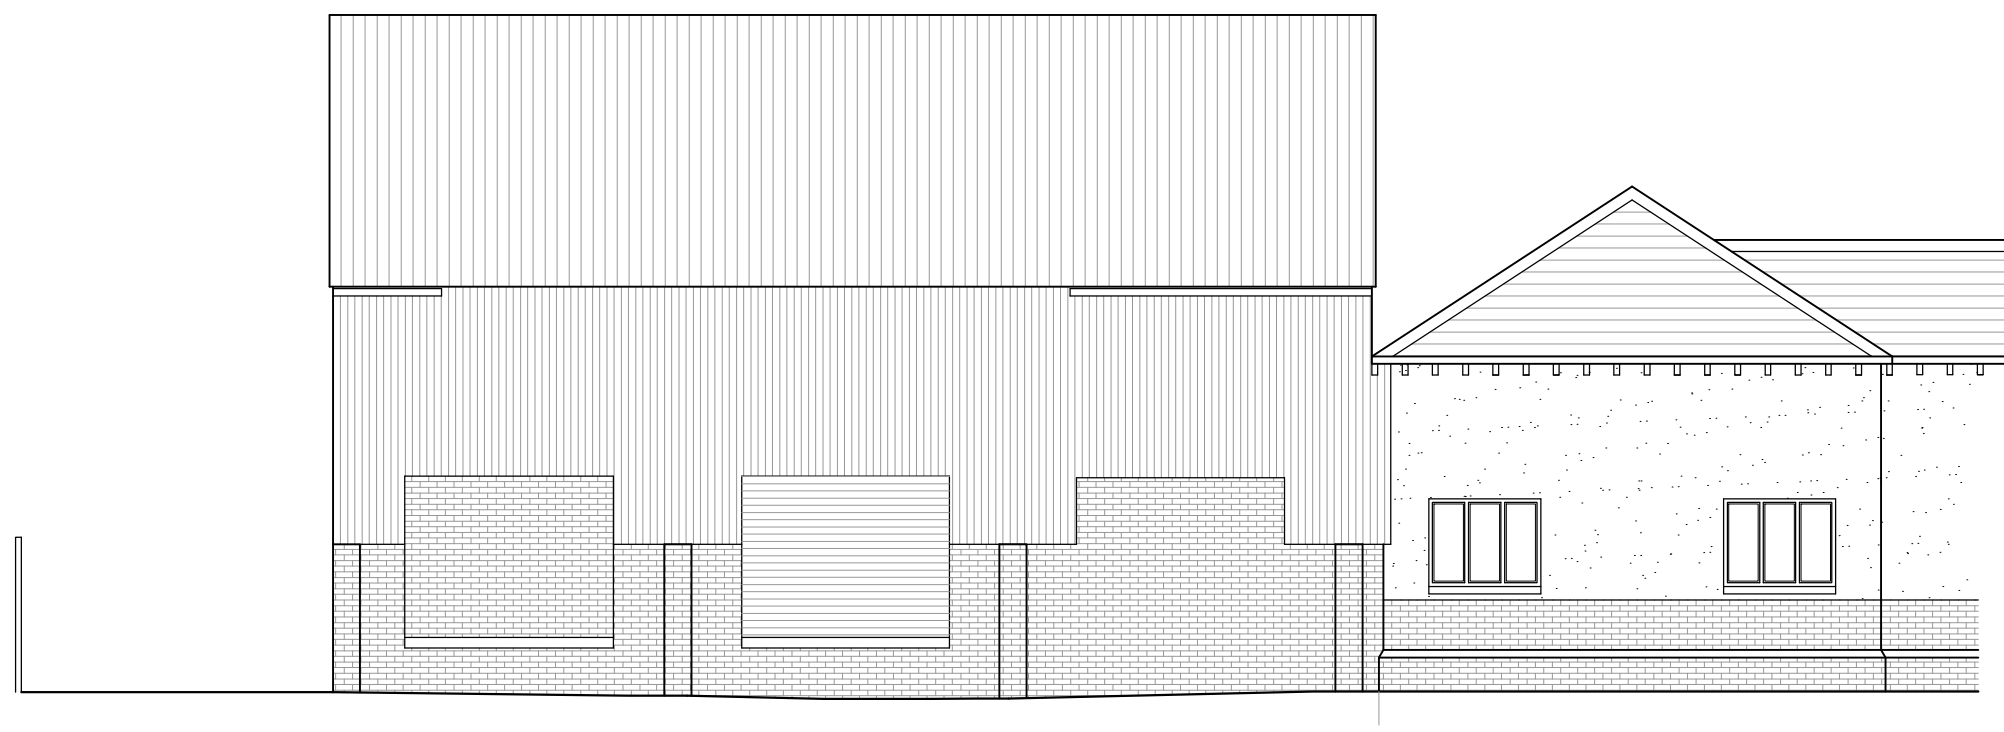

Elevation F South East



Plan Showing Elevation Locations NTS

Client Mr S Gill		
Project Proposed Development at Barrow Bridge House Club Street Barrow Clitheroe BB7 9AY		
Drawing Title Existing Elevations of Buildings to be Demolished		
Scale 1:100 @ A1	Date Nov 2024	Drawn LFR
READ DESIGN LTD		
161 - 06		