




Elevation A South East Facing

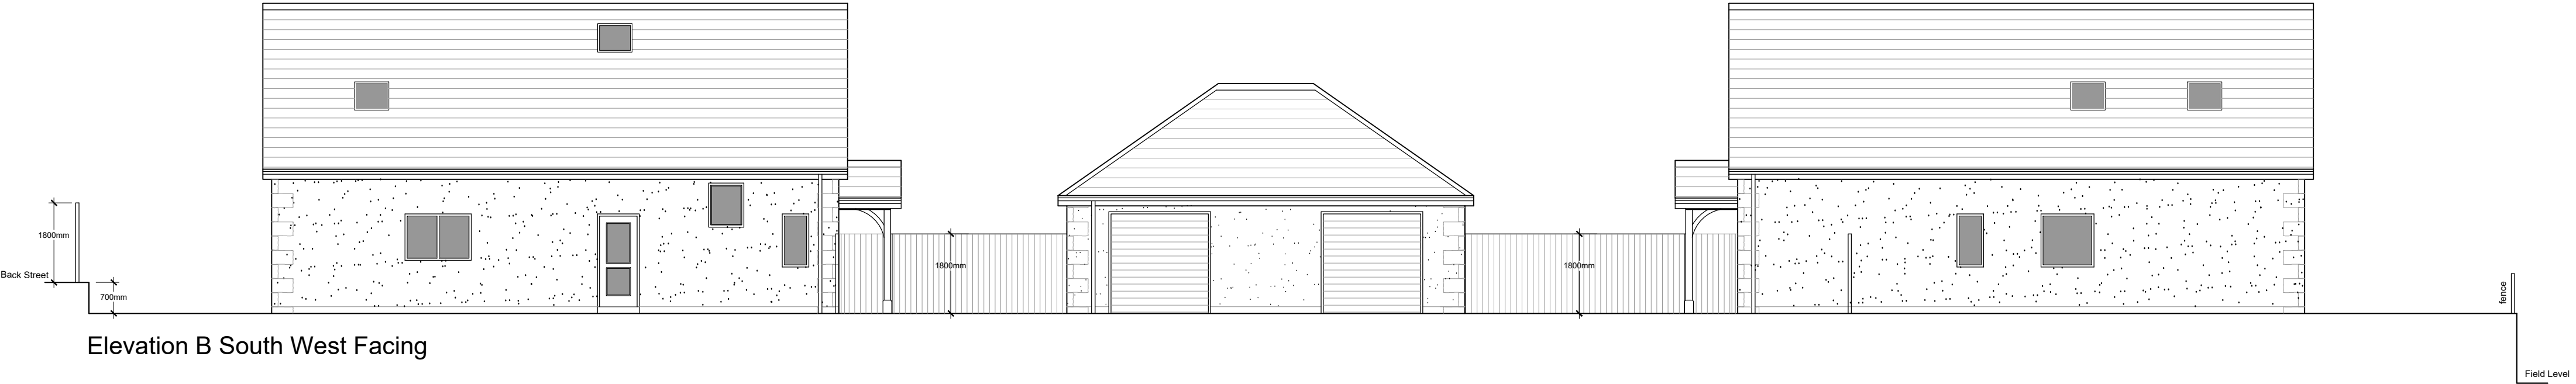

Elevation B South West Facing

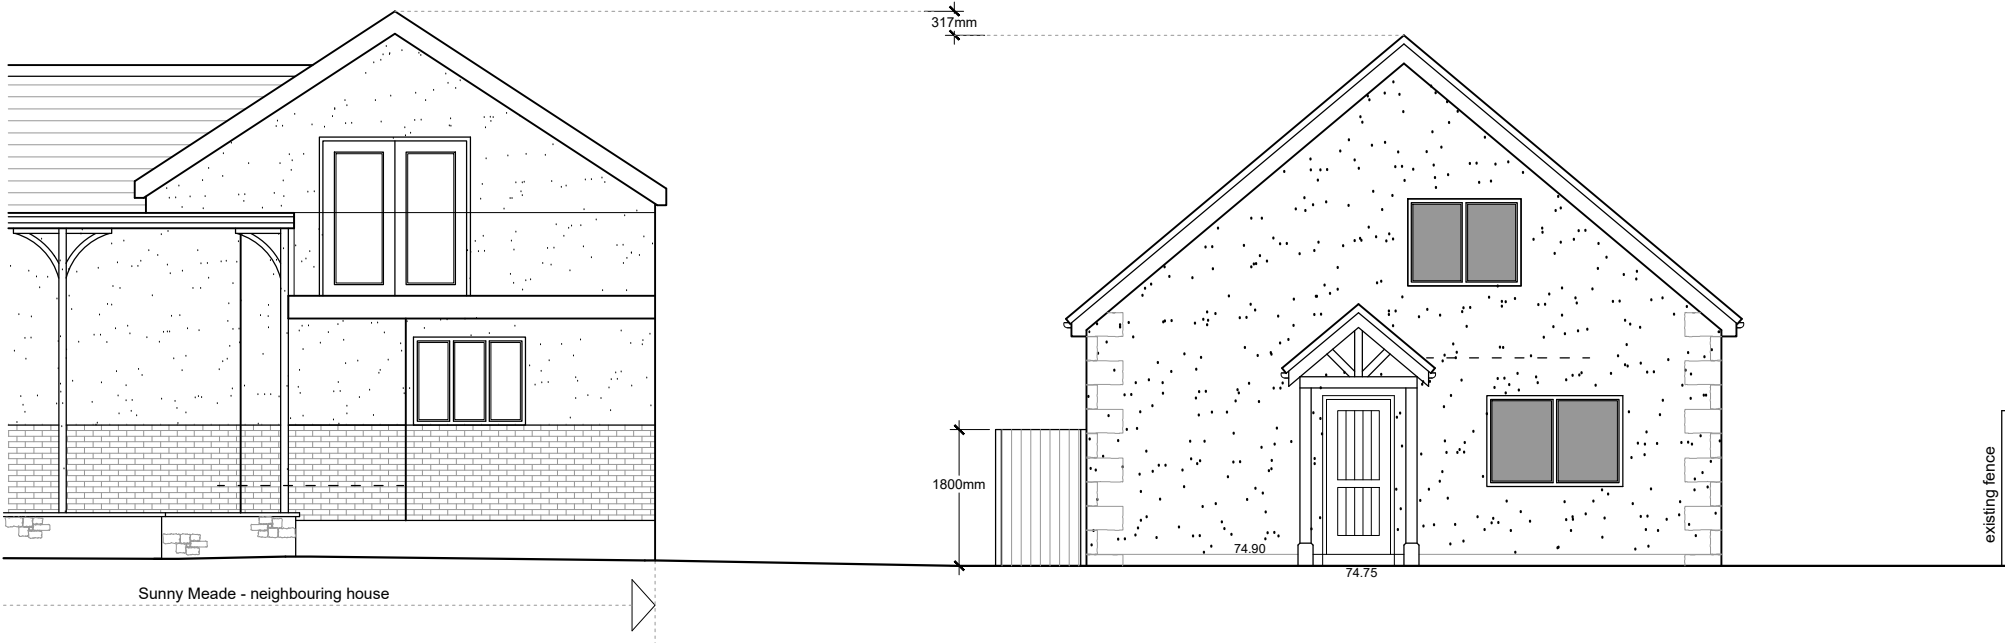

Elevation C North West Facing

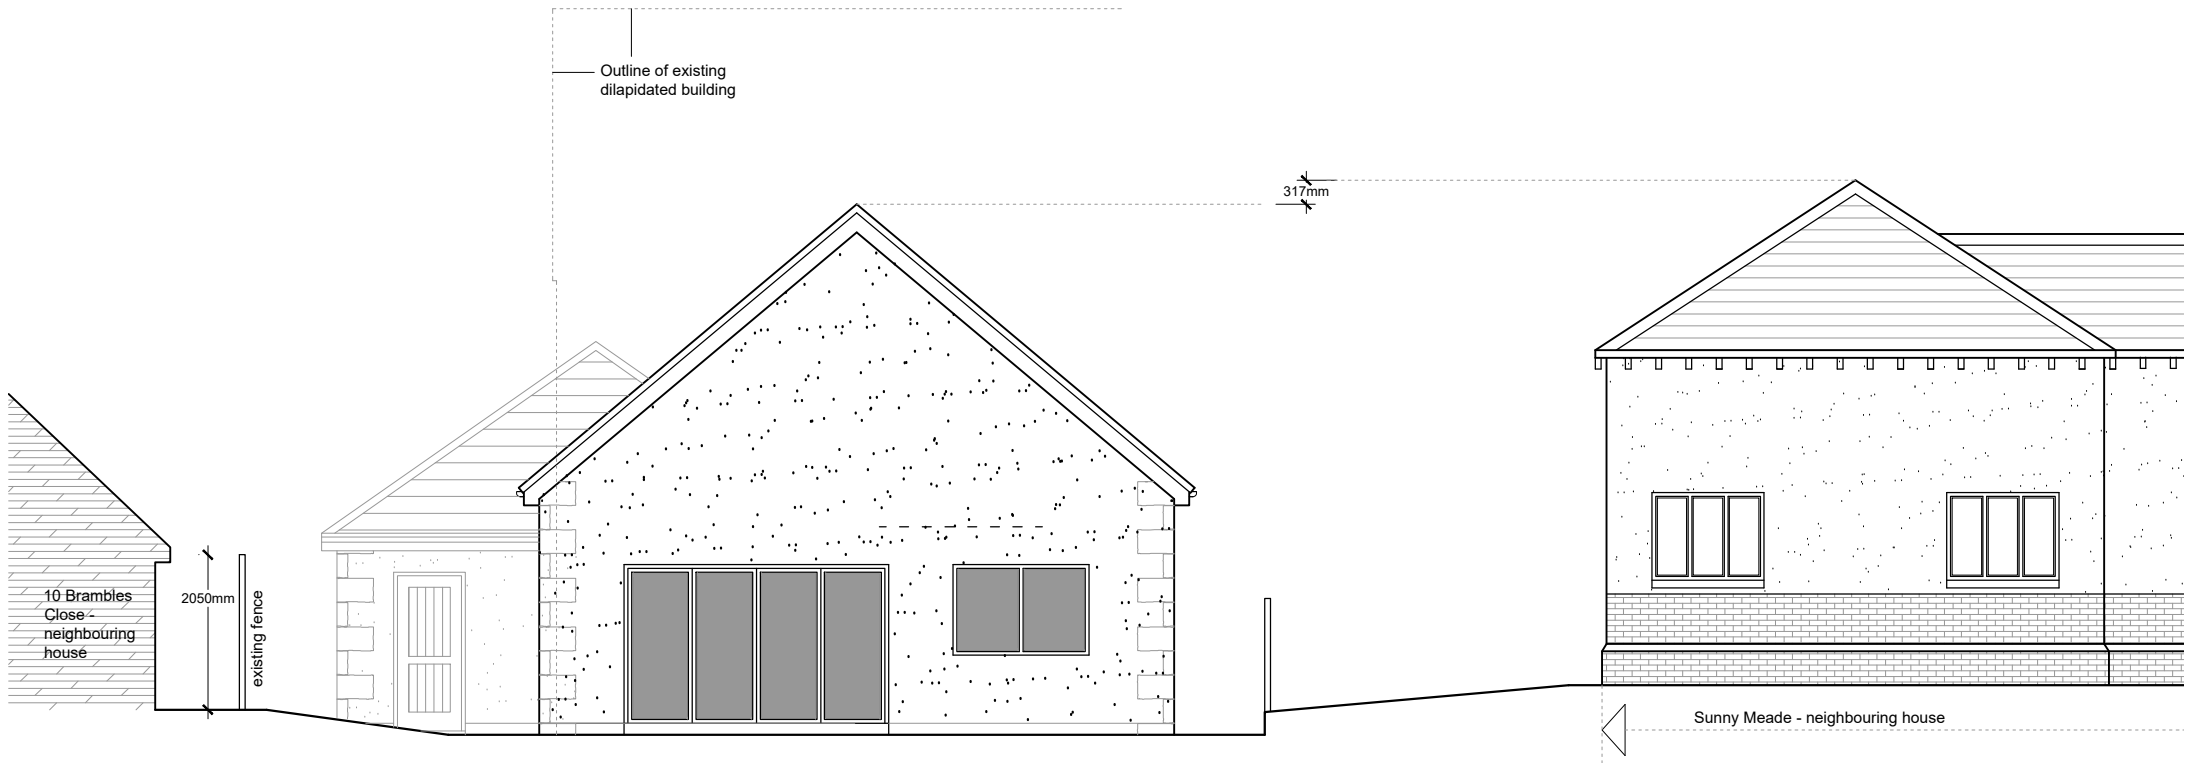

Elevation D South East Facing

REV A - Plot 4 amended. LFR 27.11.24

Client Mr S Gill		
Project Proposed Development at Barrow Bridge House Club Street Barrow Clitheroe BB7 9AY		
Drawing Title Site Elevations		
Scale 1:100 @ A2	Date Nov 2024	Drawn LFR
READ DESIGN LTD		
161 - 08 A		