


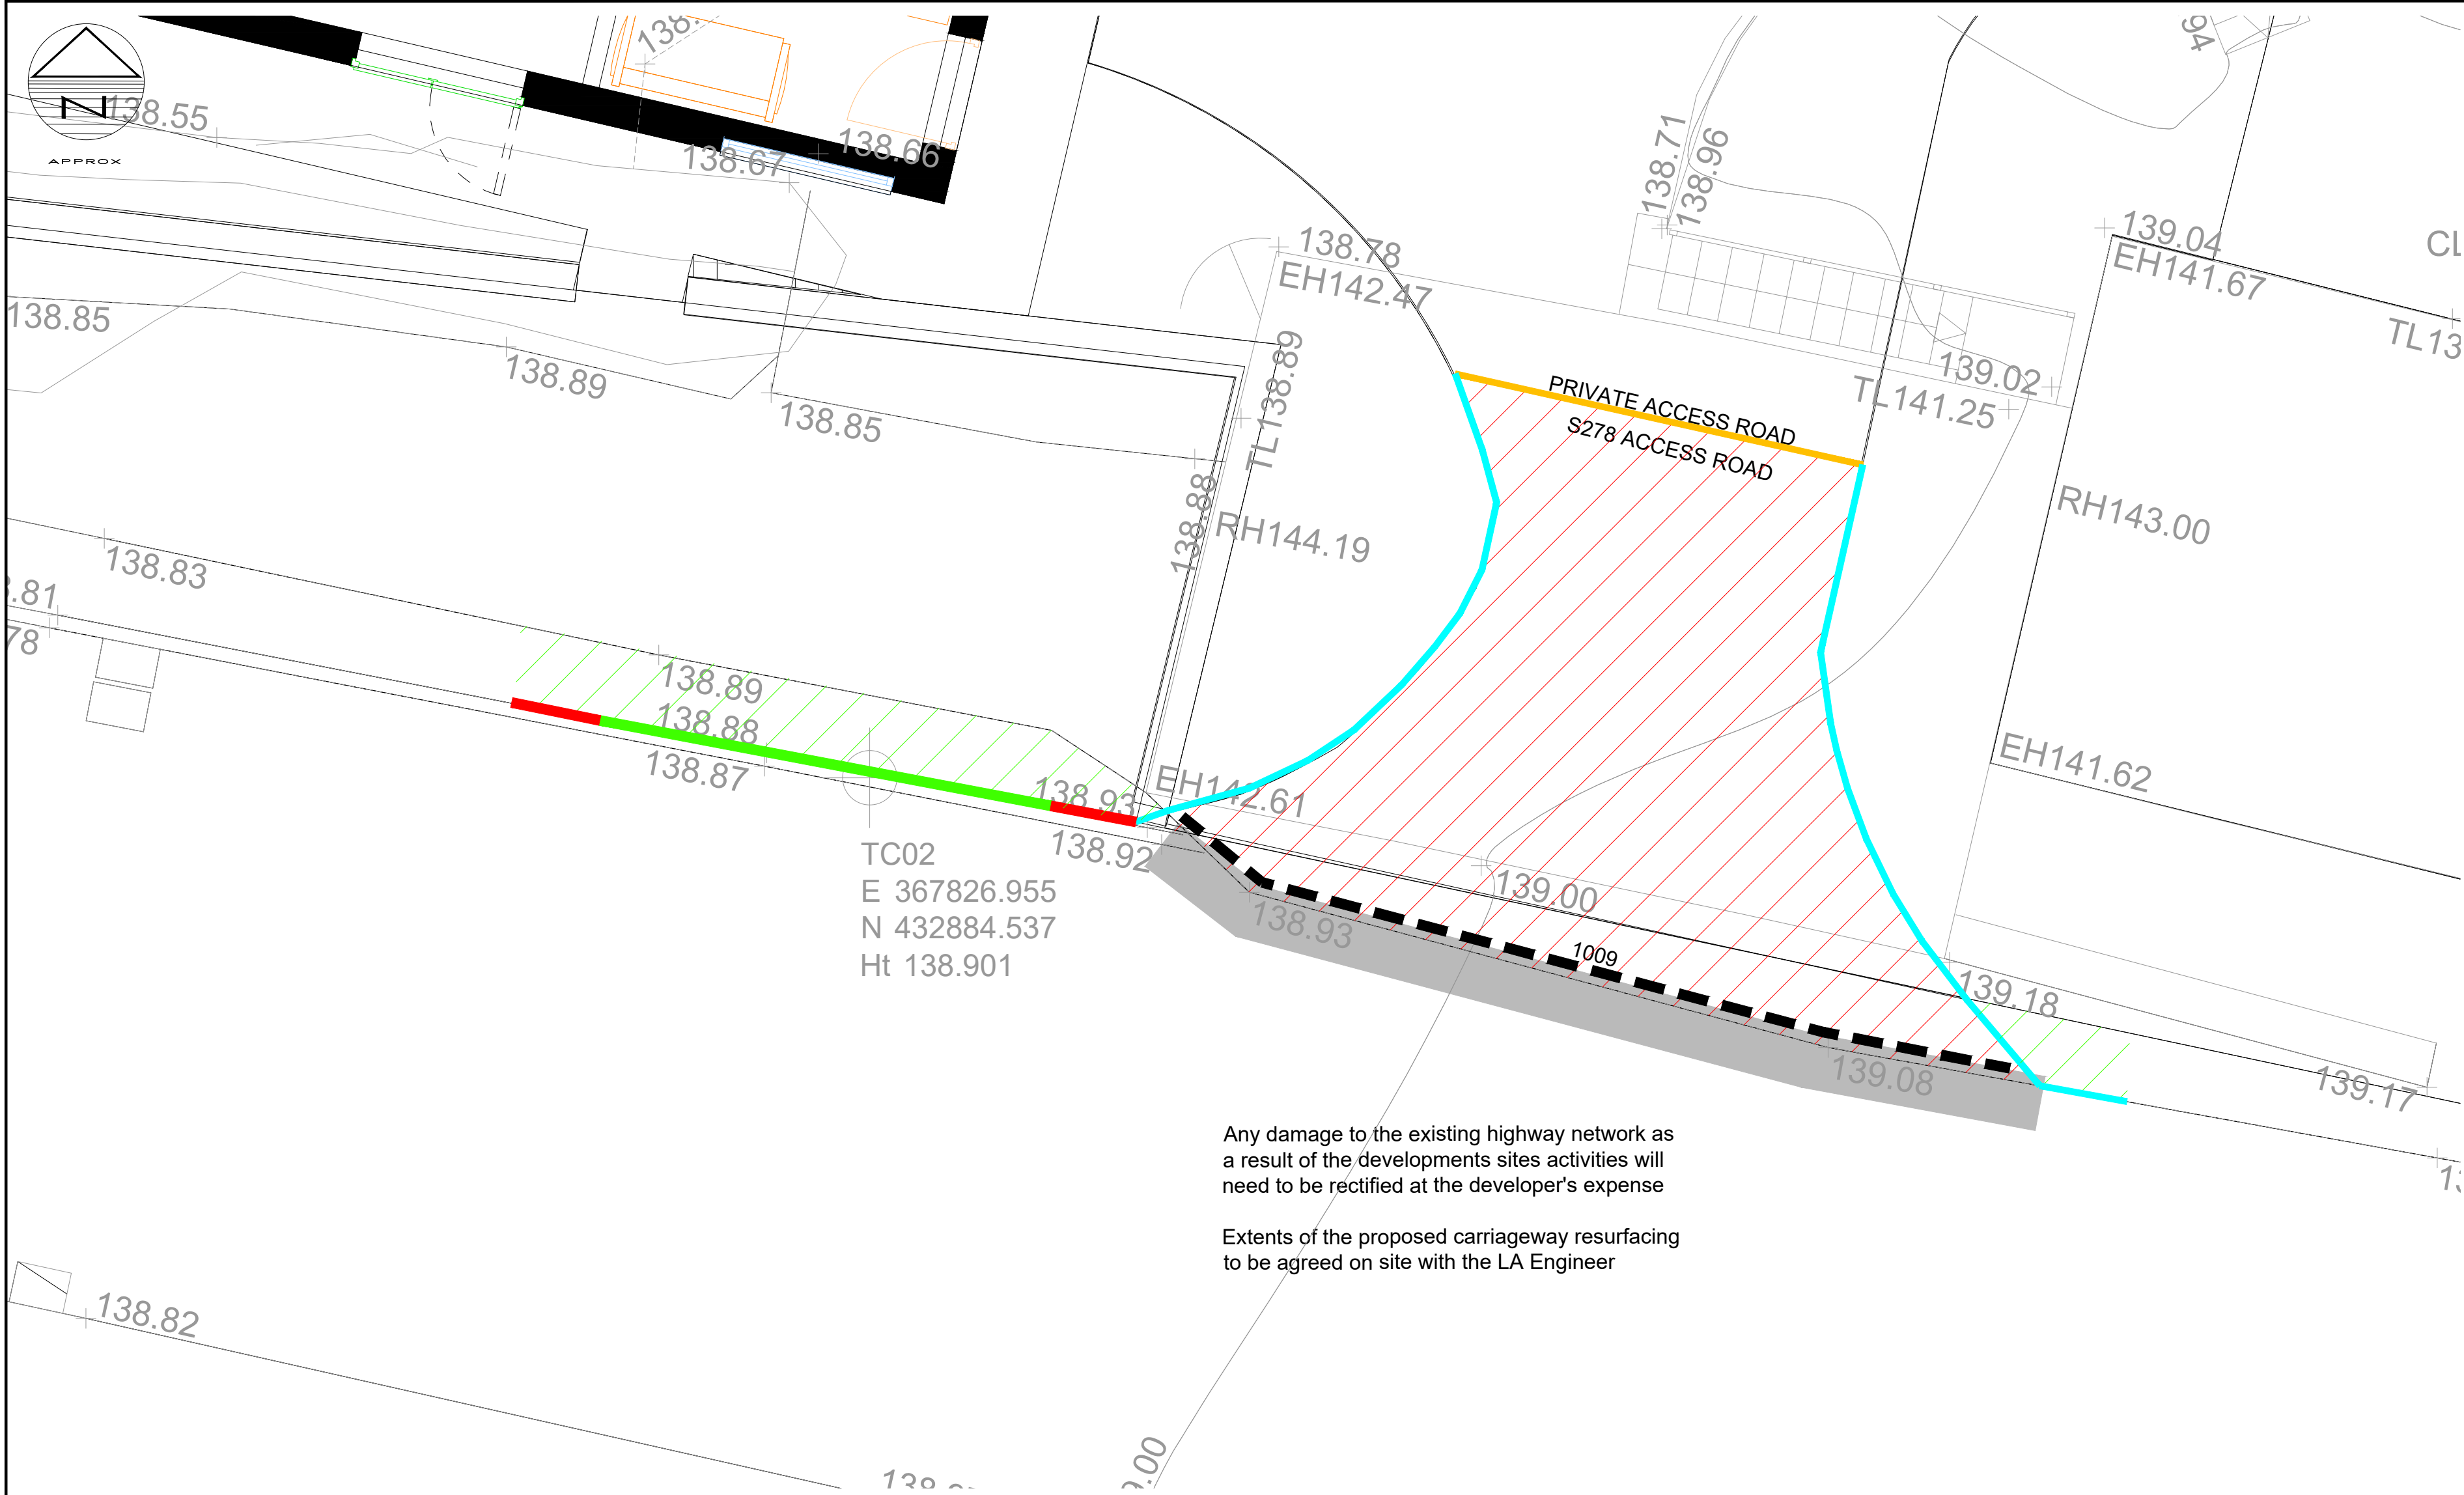

KEY:

CARRIAGEWAY CONSTRUCTION

TIE IN DETAIL

EXTENTS OF 125mm X 175mm BULL NOSED KERBS WITH 25mm UPSTAND - VEHICLE CROSSINGS

EXTENTS OF CHANNEL BLOCK TO DELINEATE S278 BOUNDARY

EXTENTS OF 125mm HALF BATTERED KERBS

EXTENTS OF TRANSITION KERB

FOOTWAY CONSTRUCTION

30mm ST4 CONCRETE BED AND SURROUND

150mm ST4 CONCRETE BED AND SURROUND

255mm

125mm

ELEVATION

PLAN

255mm

125mm

ELEVATION

PLAN

255mm

125mm

ELEVATION

PLAN

125mm X 255mm HALF BATTERED KERB TO BS EN 1340

SCALE: 1:10

125mm X 255mm X 150mm HALF BATTERED 1:9 DROP KERB TO BS EN 1340

SCALE: 1:10

DO NOT SCALE OFF THIS DRAWING

DO NOT SCALE OFF THIS DRAWING

DO NOT SCALE OFF THIS DRAWING

DO NOT SCALE OFF THIS DRAWING


DO NOT SCALE OFF THIS DRAWING

DO NOT SCALE OFF THIS DRAWING


DO NOT SCALE OFF THIS DRAWING

DO NOT SCALE OFF THIS DRAWING

Construction and Kerbing Layout (1:50)

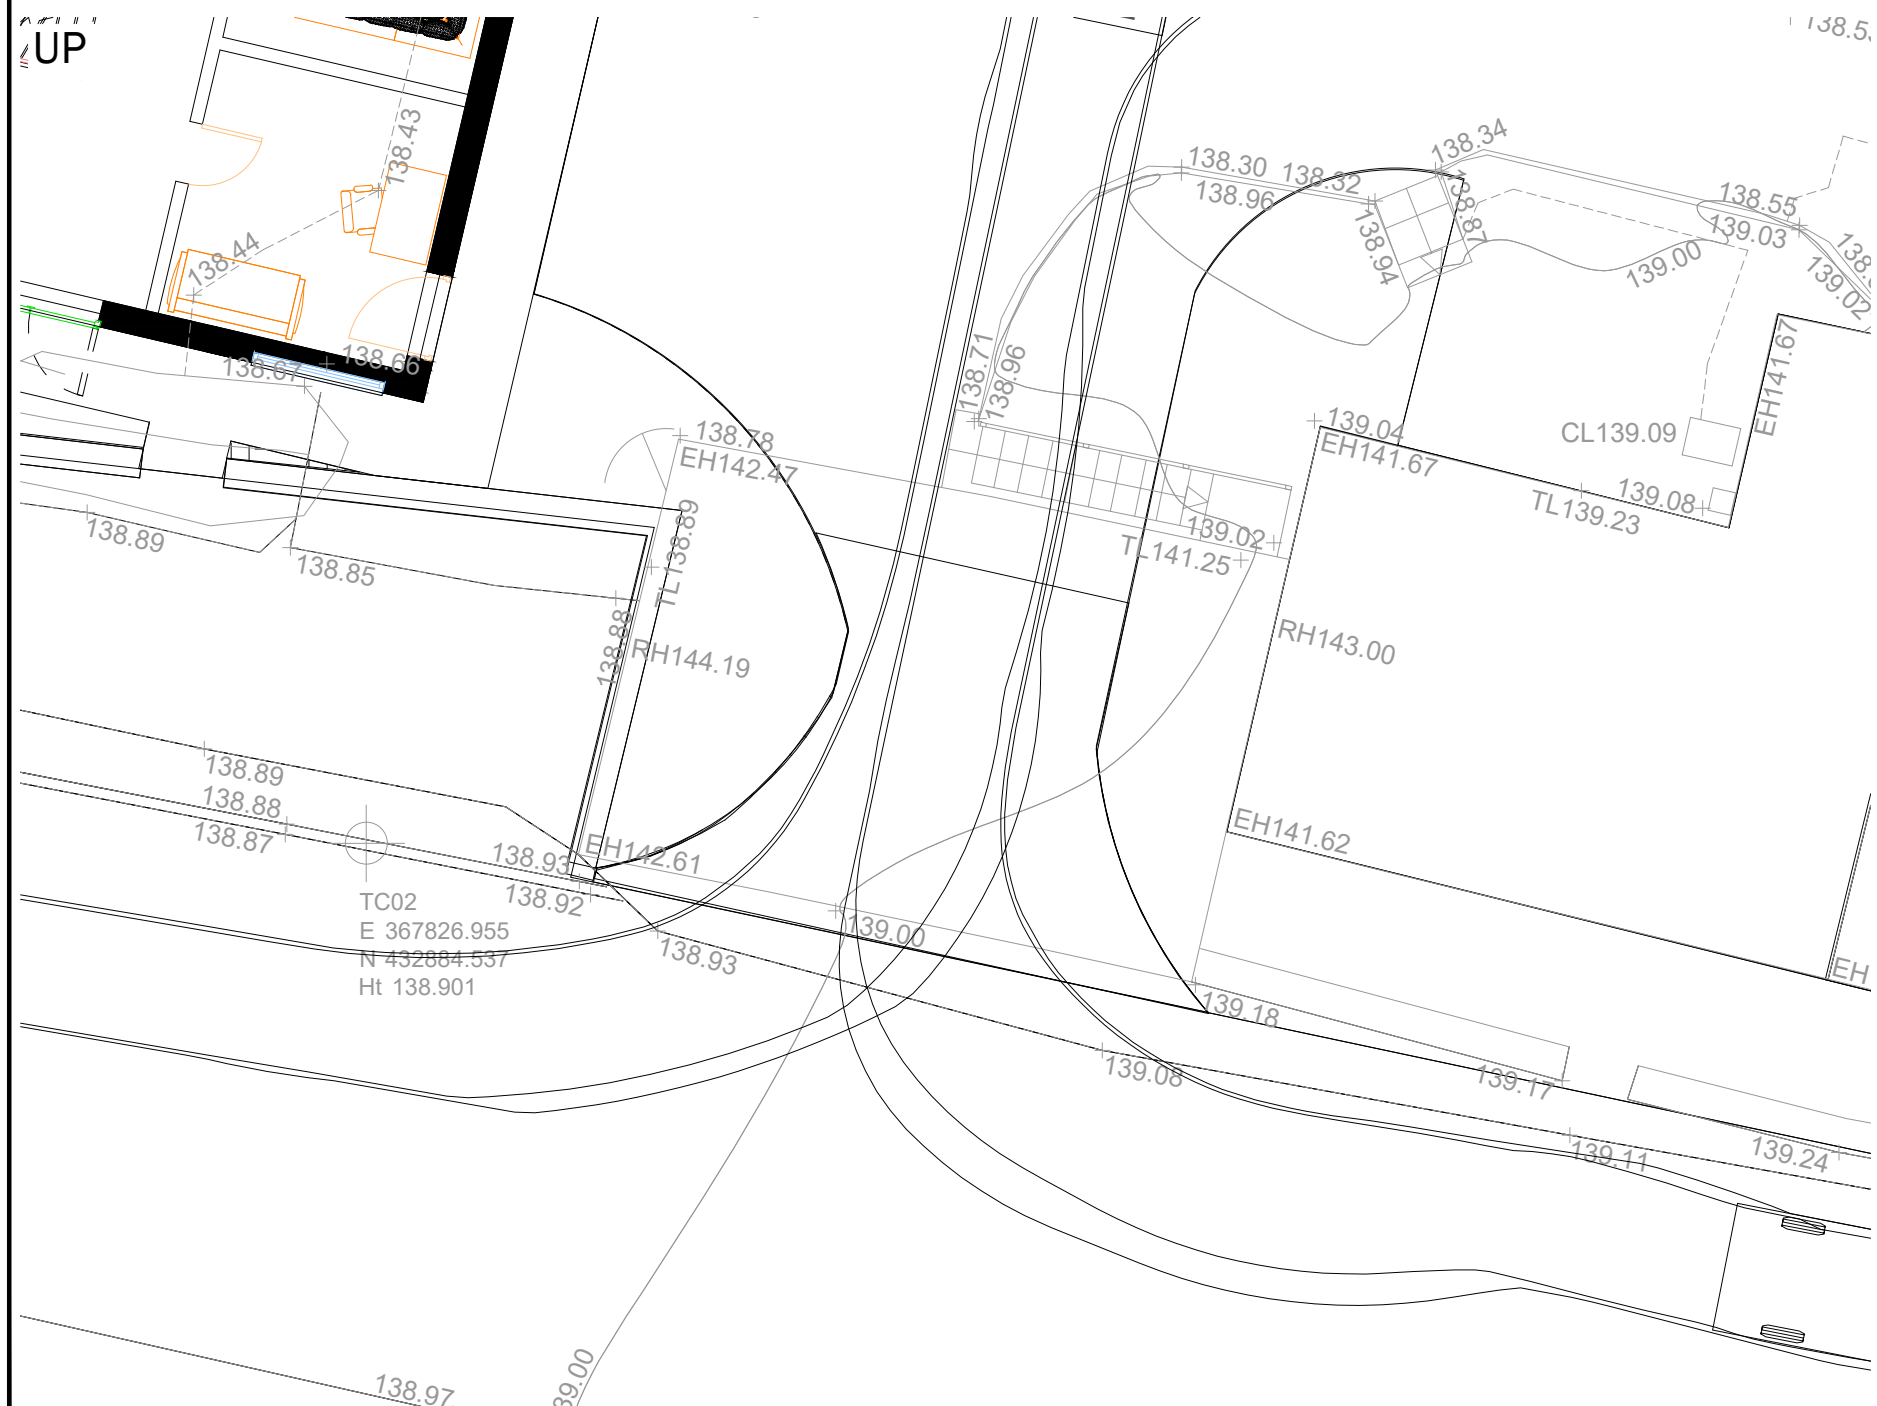


Vehicle Tracking (1:100)

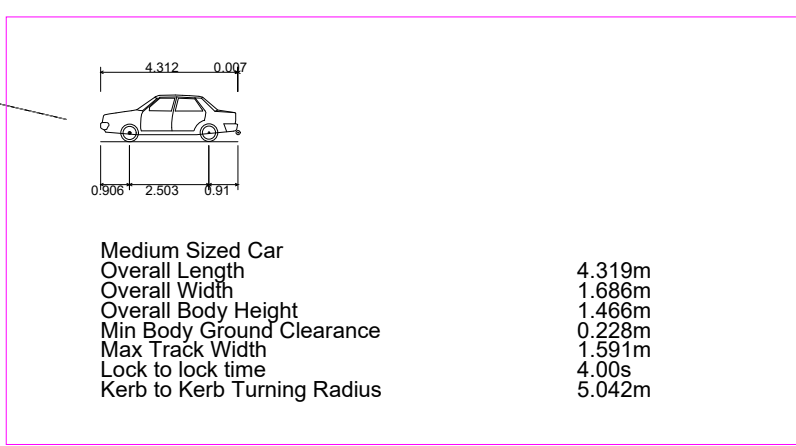


ROAD MARKINGS SCHEDULE								
REFER TO TRAFFIC SIGNS REGULATIONS AND GENERAL DIRECTIONS 2016								
DIAG No.	SYMBOL	LINE	GAP	WIDTH	DIAGONAL	SIZE	COLOUR	EDGE OF CARRIAGEWAY AT A ROAD JUNCTION
1009	---	600mm	300mm	100mm	--	--	WHITE	


Table 1:			Thickness of Layer (mm)
Construction Layer	Category 1	Category 2	Category 3
Surface Course	45 (HRA3C)	40	40
Binder Course	70	70	70
Base (roadbase)	70	100	130
Sub-base & Capping			
Sub-grade I	300mm of Type 1 sub-base		
Sub-grade II	150mm of Type 1 sub-base over 400mm of SP2 capping		
Sub-grade III	150mm Type 1 sub-base over 600mm of SP2 capping		

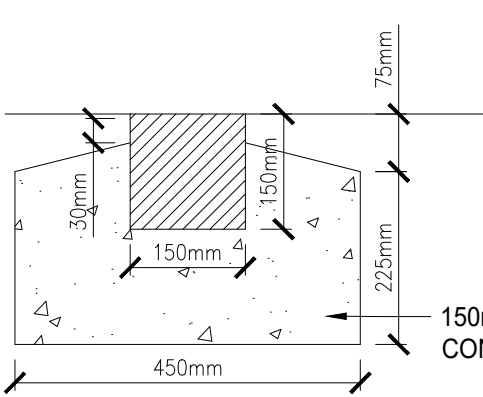


150mm x 150mm
CHANNEL BLOCK
(TYPE CB1)
(SCALE 1:10)

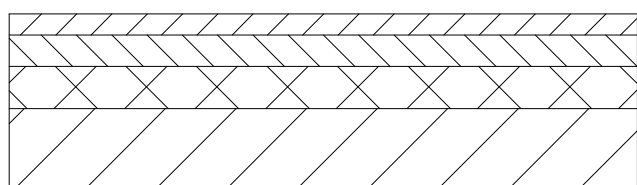


RESIDENTIAL ESTATE ROAD CONSTRUCTION

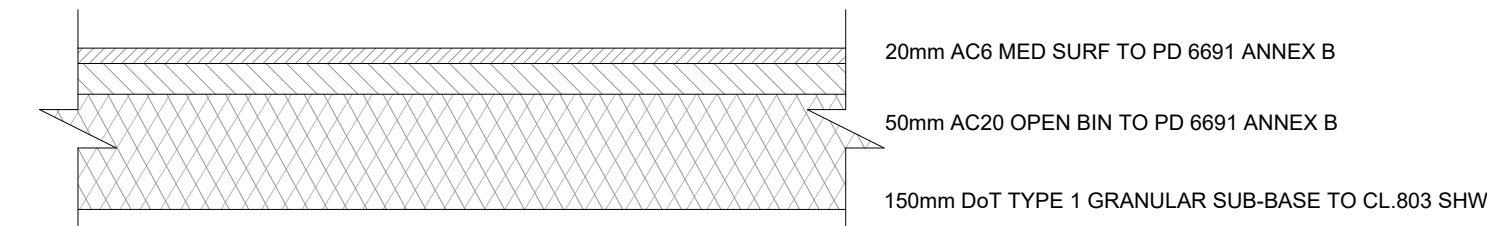

FULL FOOTWAY CONSTRUCTION

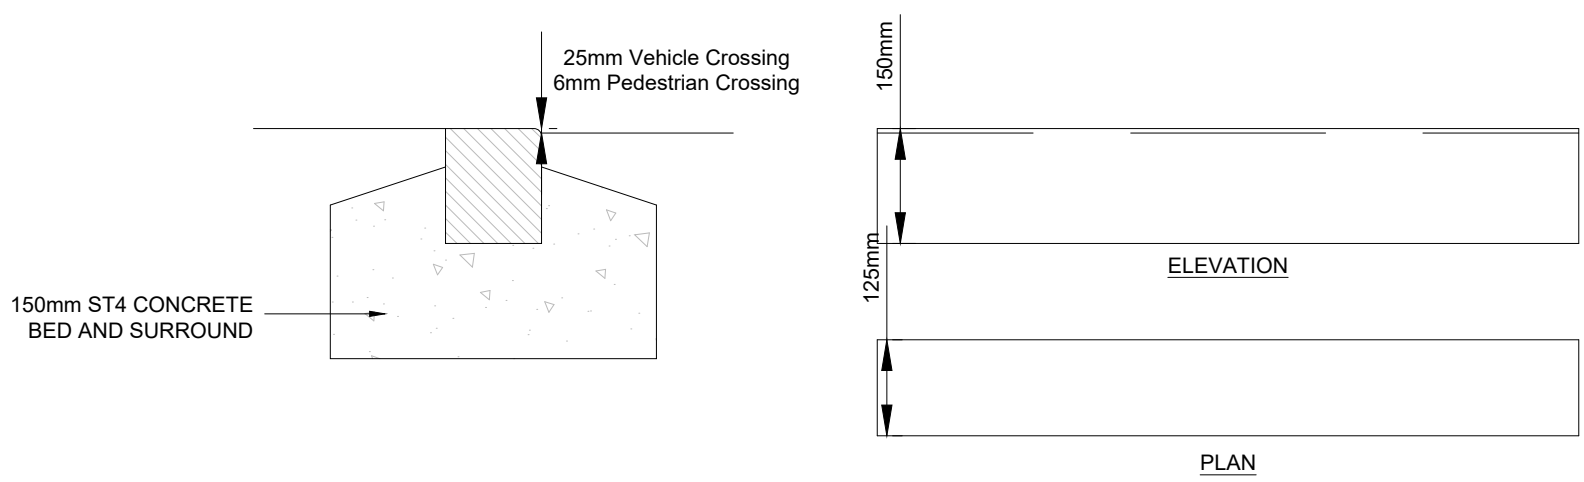

KERB TYPE BN(25) BN(6)
125mm X 150mm BULLNOSED KERB TO BS EN 1340
SCALE: 1:10

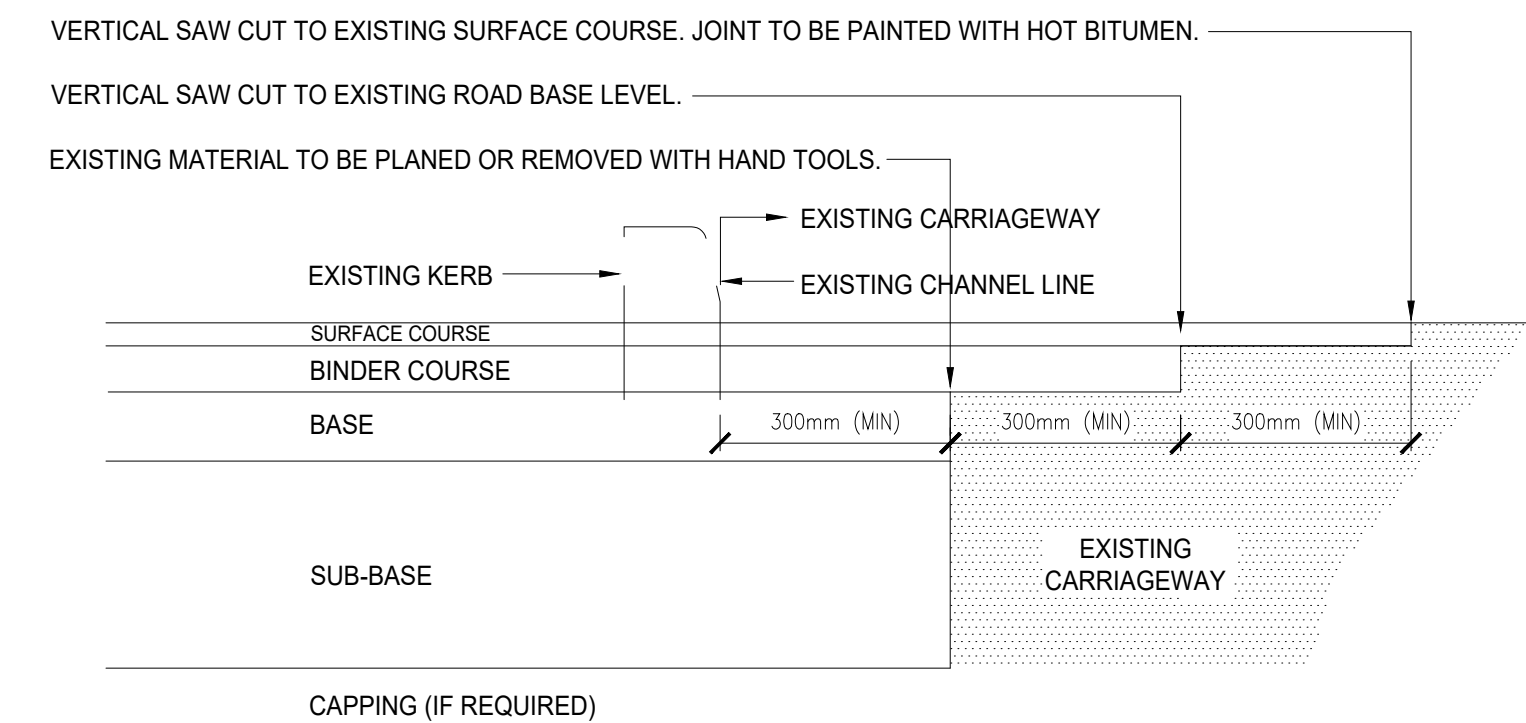

TIE INTO EXISTING CARRIAGEWAY DETAIL
(SCALE 1:10)

This drawing is copyright of DART Engineers Ltd and must not be copied or reproduced in any way without written consent.

DO NOT SCALE OFF THIS DRAWING

Status

PRELIMINARY

No.

Revision

Date

Drwn

P1

Preliminary Issue

14.09.23

EC

- Notes:
- This drawing is to be read in conjunction with all relevant architect's and engineer's drawings.
 - It is assumed that all works will be carried out by a competent contractor working, where appropriate, to an approved method statement.

DART
ENGINEERS LTD
CIVIL AND STRUCTURAL
ENGINEERING

CONTACT

e: andy@dart-engineers.com
e: robt@dart-engineers.com
m: 07725281902
w: www.dart-engineers.com

CLIENT

Nick Skelton

PROJECT

Ribchester Road,
Blackburn

DRAWING TITLE

Section 278 Works

Drawn

EC

Chkd

RT

Date

05/09/23

Scale

1/50

Sheet Size

A1

Drawing No.

23474-DR-C-0800

Revision

P3