



This drawing is to be read in conjunction with all relevant Architect, consultants' and specialists' drawings and specifications. The Architect is to be notified of any discrepancies before proceeding. Do not scale from this drawing. All dimensions and levels are to be checked on site. This drawing is subject to copyright. All work carried out before Planning and Building Permission has been granted is at the contractor/clients risk.

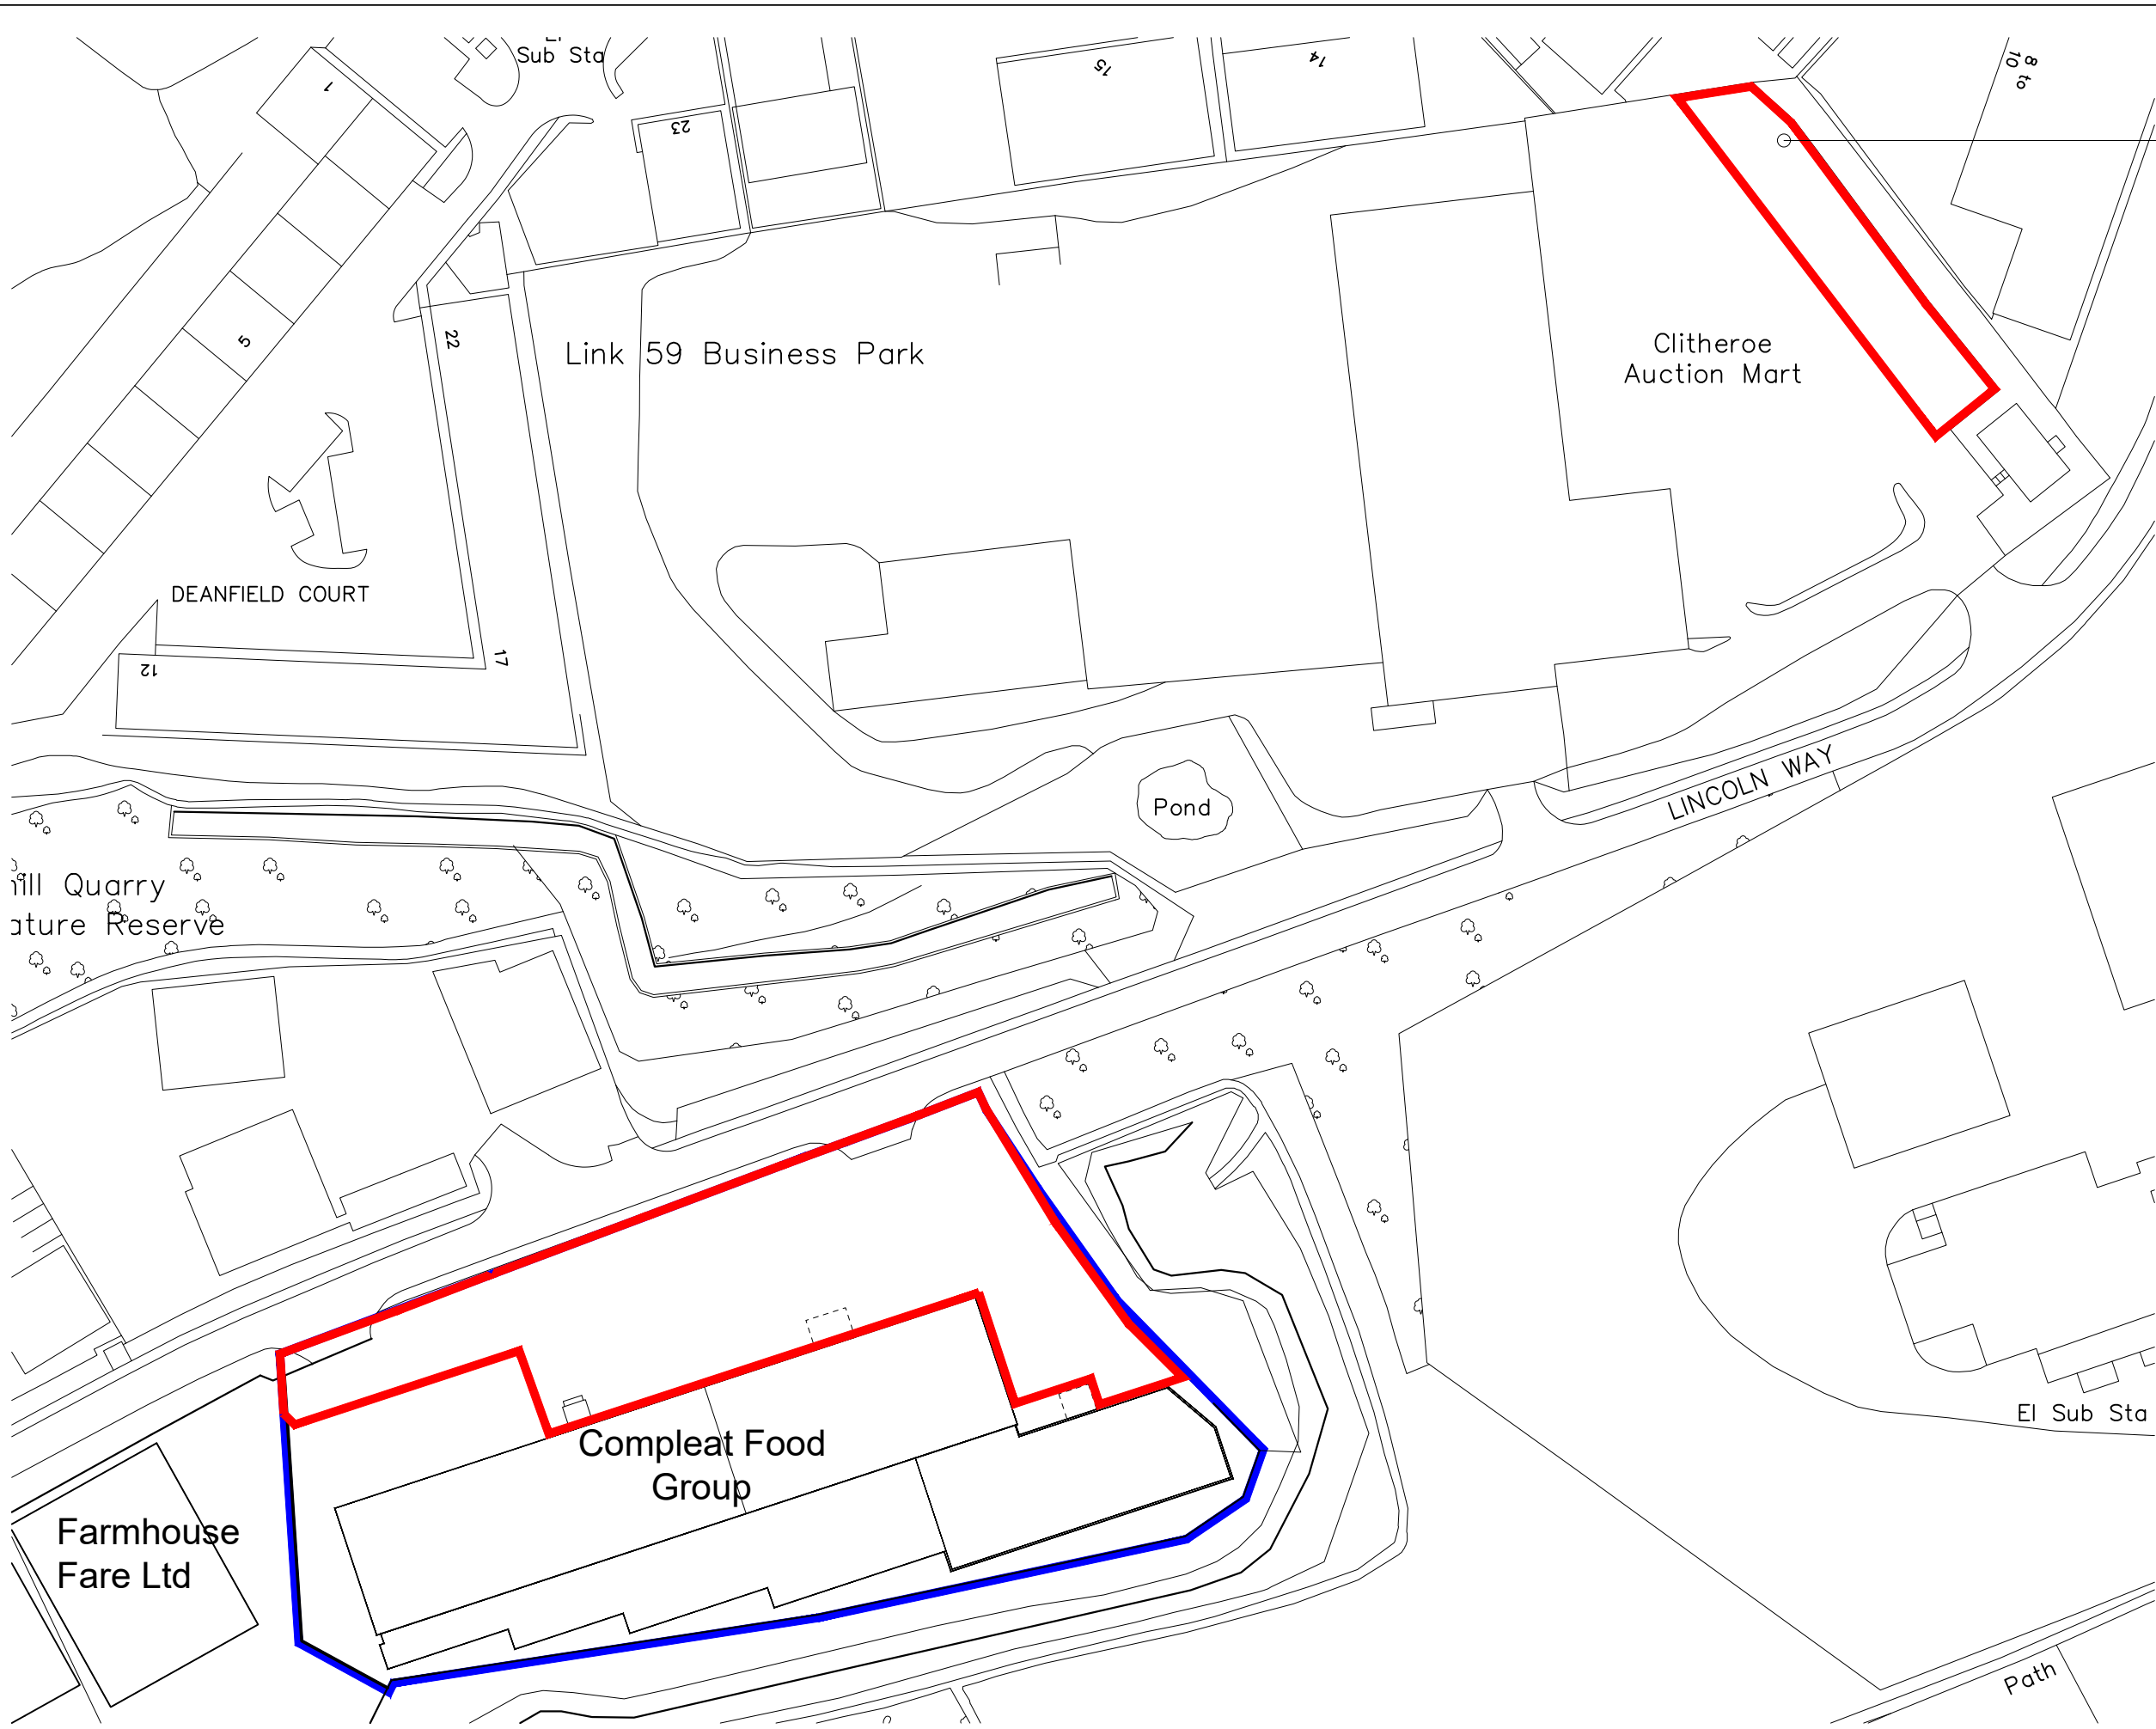

Location of the additional car parking spaces

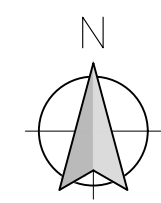

Scale Bar 1:1250

REVISIONS:

- Rev A - Red edge amended. - 17.09.2024 - NE
- Rev B - Red edge amended. - 20.11.2024 - NE
- Rev C - Red edge amended to include additional car parking. - 14.04.2025 - NE

Client
The Compleat Food Group

Job Title
Proposed alterations to car parking and access at:
The Compleat Food Group,
Lincoln Way,
Clitheroe
BB7 1QD

Drawing Title Site Location Plan		
Scale 1:1250 @ A3	Date Nov 2023	Drawn NE

spa
SUNDERLAND PEACOCK ARCHITECTS

SUNDERLAND PEACOCK & ASSOCIATES LTD.
HAZELMERE, PIMLICO ROAD, CLITHEROE
LANCASHIRE, BB7 2AG
T 01200 423178 F 01200 427328
E info@sunderlandpeacock.com
www.sunderlandpeacock.com



Site Location Plan

6961 - 05 Rev C